



Original SSDA perspective
View from No.39



Revised design for Response to Submissions perspective
View from No.39

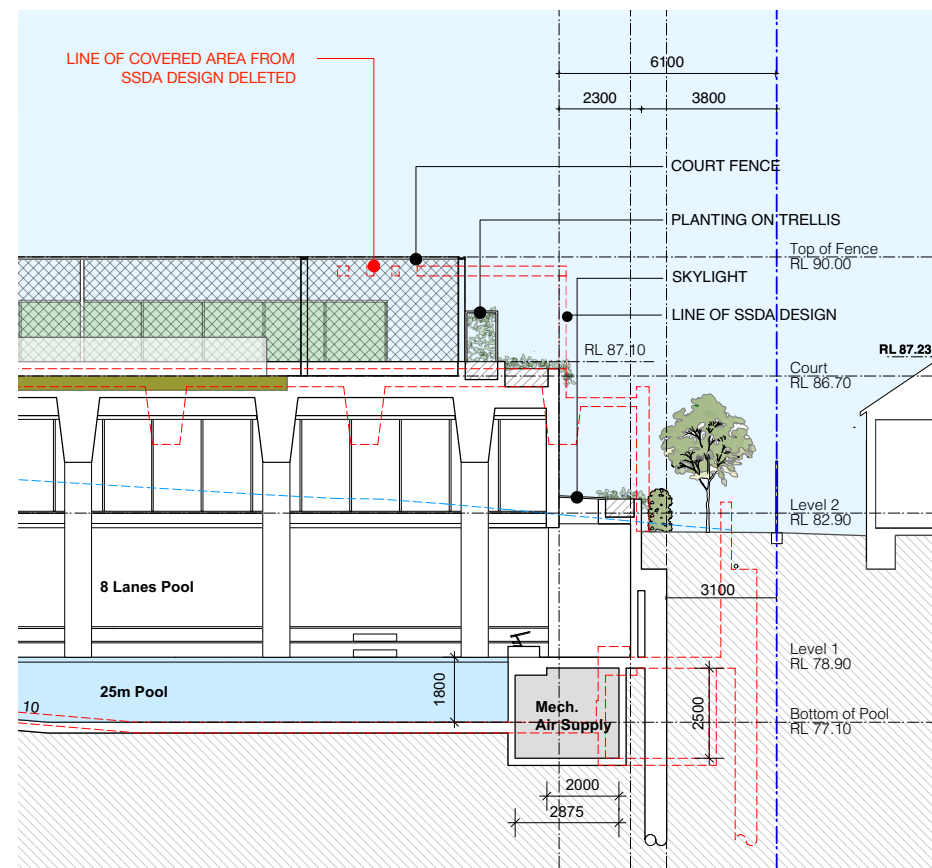

Section A through pool hall

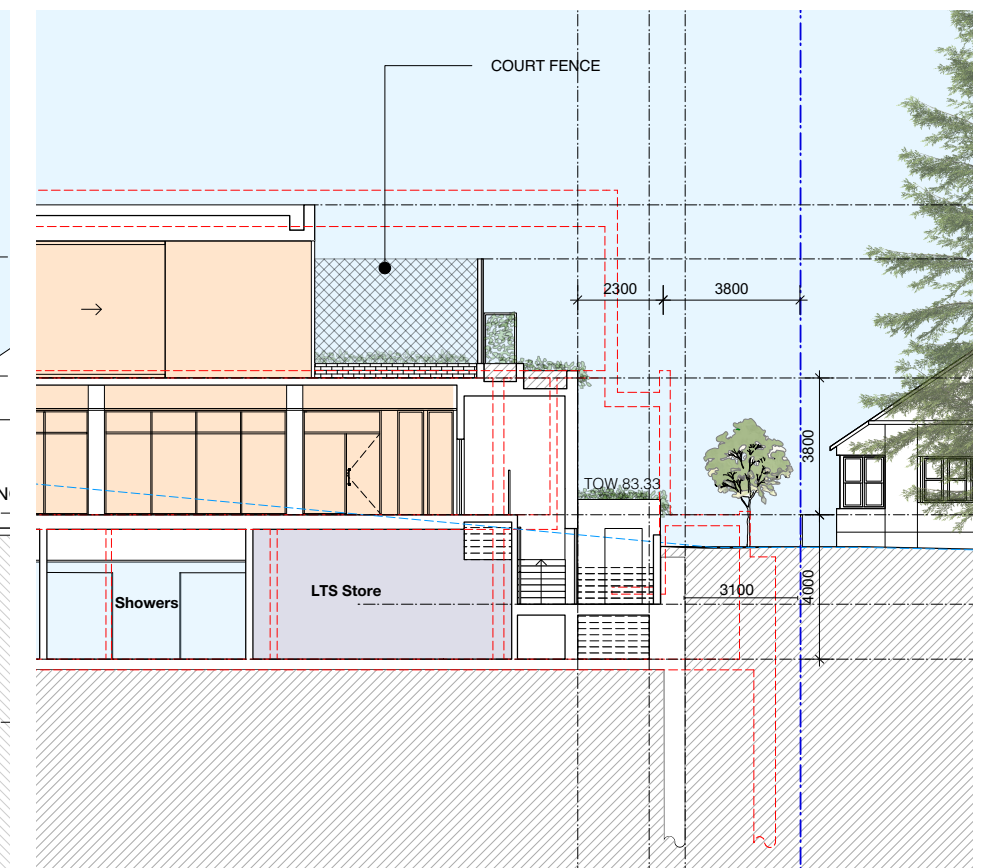

Section B through classrooms



Interface with No.39 Bancroft Avenue

Outlining changes between SSDA design and Revised design for Response to Submissions