



Notes	References
1. To be read with the Sydney Gateway Connection Preliminary Concept Geometry Technical Note.	1. Background image is from Nearmap dated 02.11.18. 2. Cadastral information is from Spatial Services (Six Maps Clip and Ship) NSW Department of Finance and Services. 3. Sydney Gateway layout provided by RMS (15.02.19 and 25.02.19).

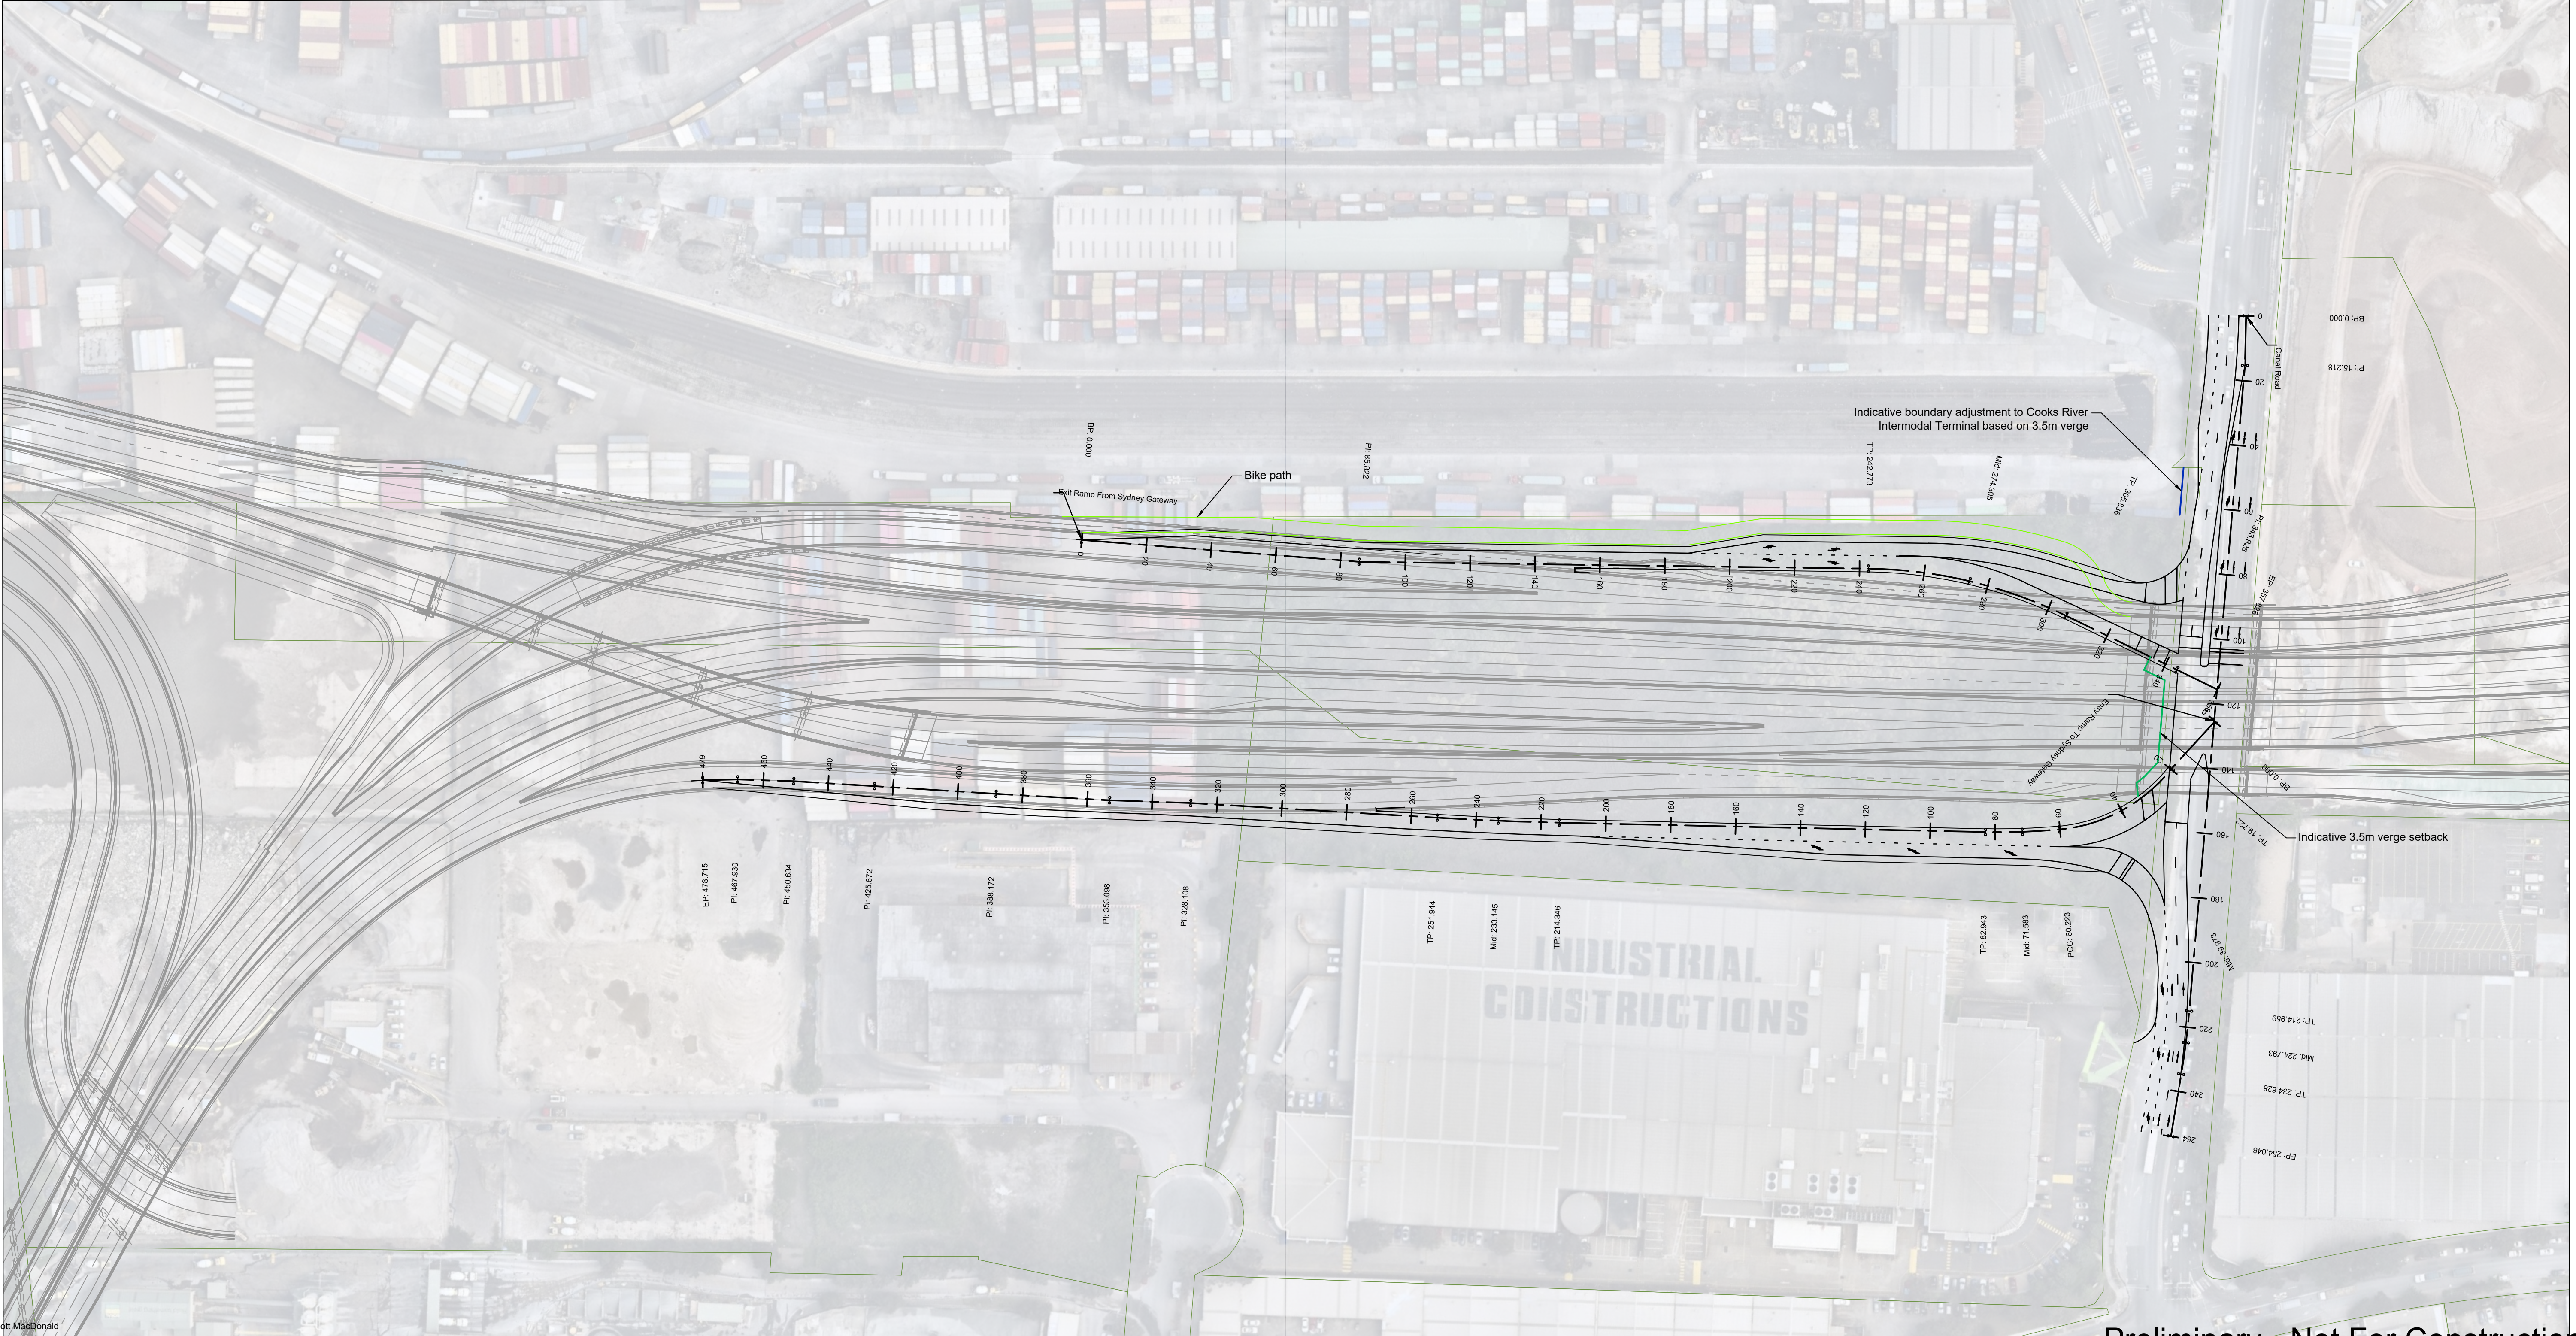

© Mott MacDonald
This document should not be relied on or used in circumstances other than those for which it was originally prepared and for which Mott MacDonald was commissioned. Mott MacDonald accepts no responsibility for this document to any other party other than the person by whom it was commissioned.

P1	10/04/2019	SF	Issued for client review	VS	SH
Rev	Date	Drawn	Description	Ch'k'd	App'd

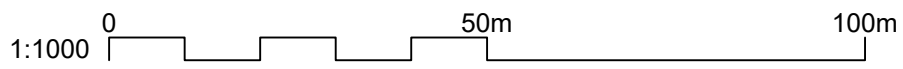

Level 10, 383 Kent Street
Sydney, NSW 2000
Australia
PO Box Q1678, QVB Sydney
NSW 1230, Australia
T +61 (0)2 9098 6800
W www.mottmac.com

Client



Title

Maritime Container Services
Cooks River Intermodal Terminal
Sydney Gateway Connection to
Canal Road Preliminary Concept
Layout Sketch

Designed	S. Freeman	SF	Eng check	V. Sofrevski	VS
Drawn	S. Freeman	SF	Coordination	-	-
Dwg check	K. Aldemir	KA	Approved	S. Harris	SH
Scale at A1	1:1000	Status	PRE	Rev	P1
Security					SEC
Drawing Number	402199-MMD-01-XX-SK-J-0017				