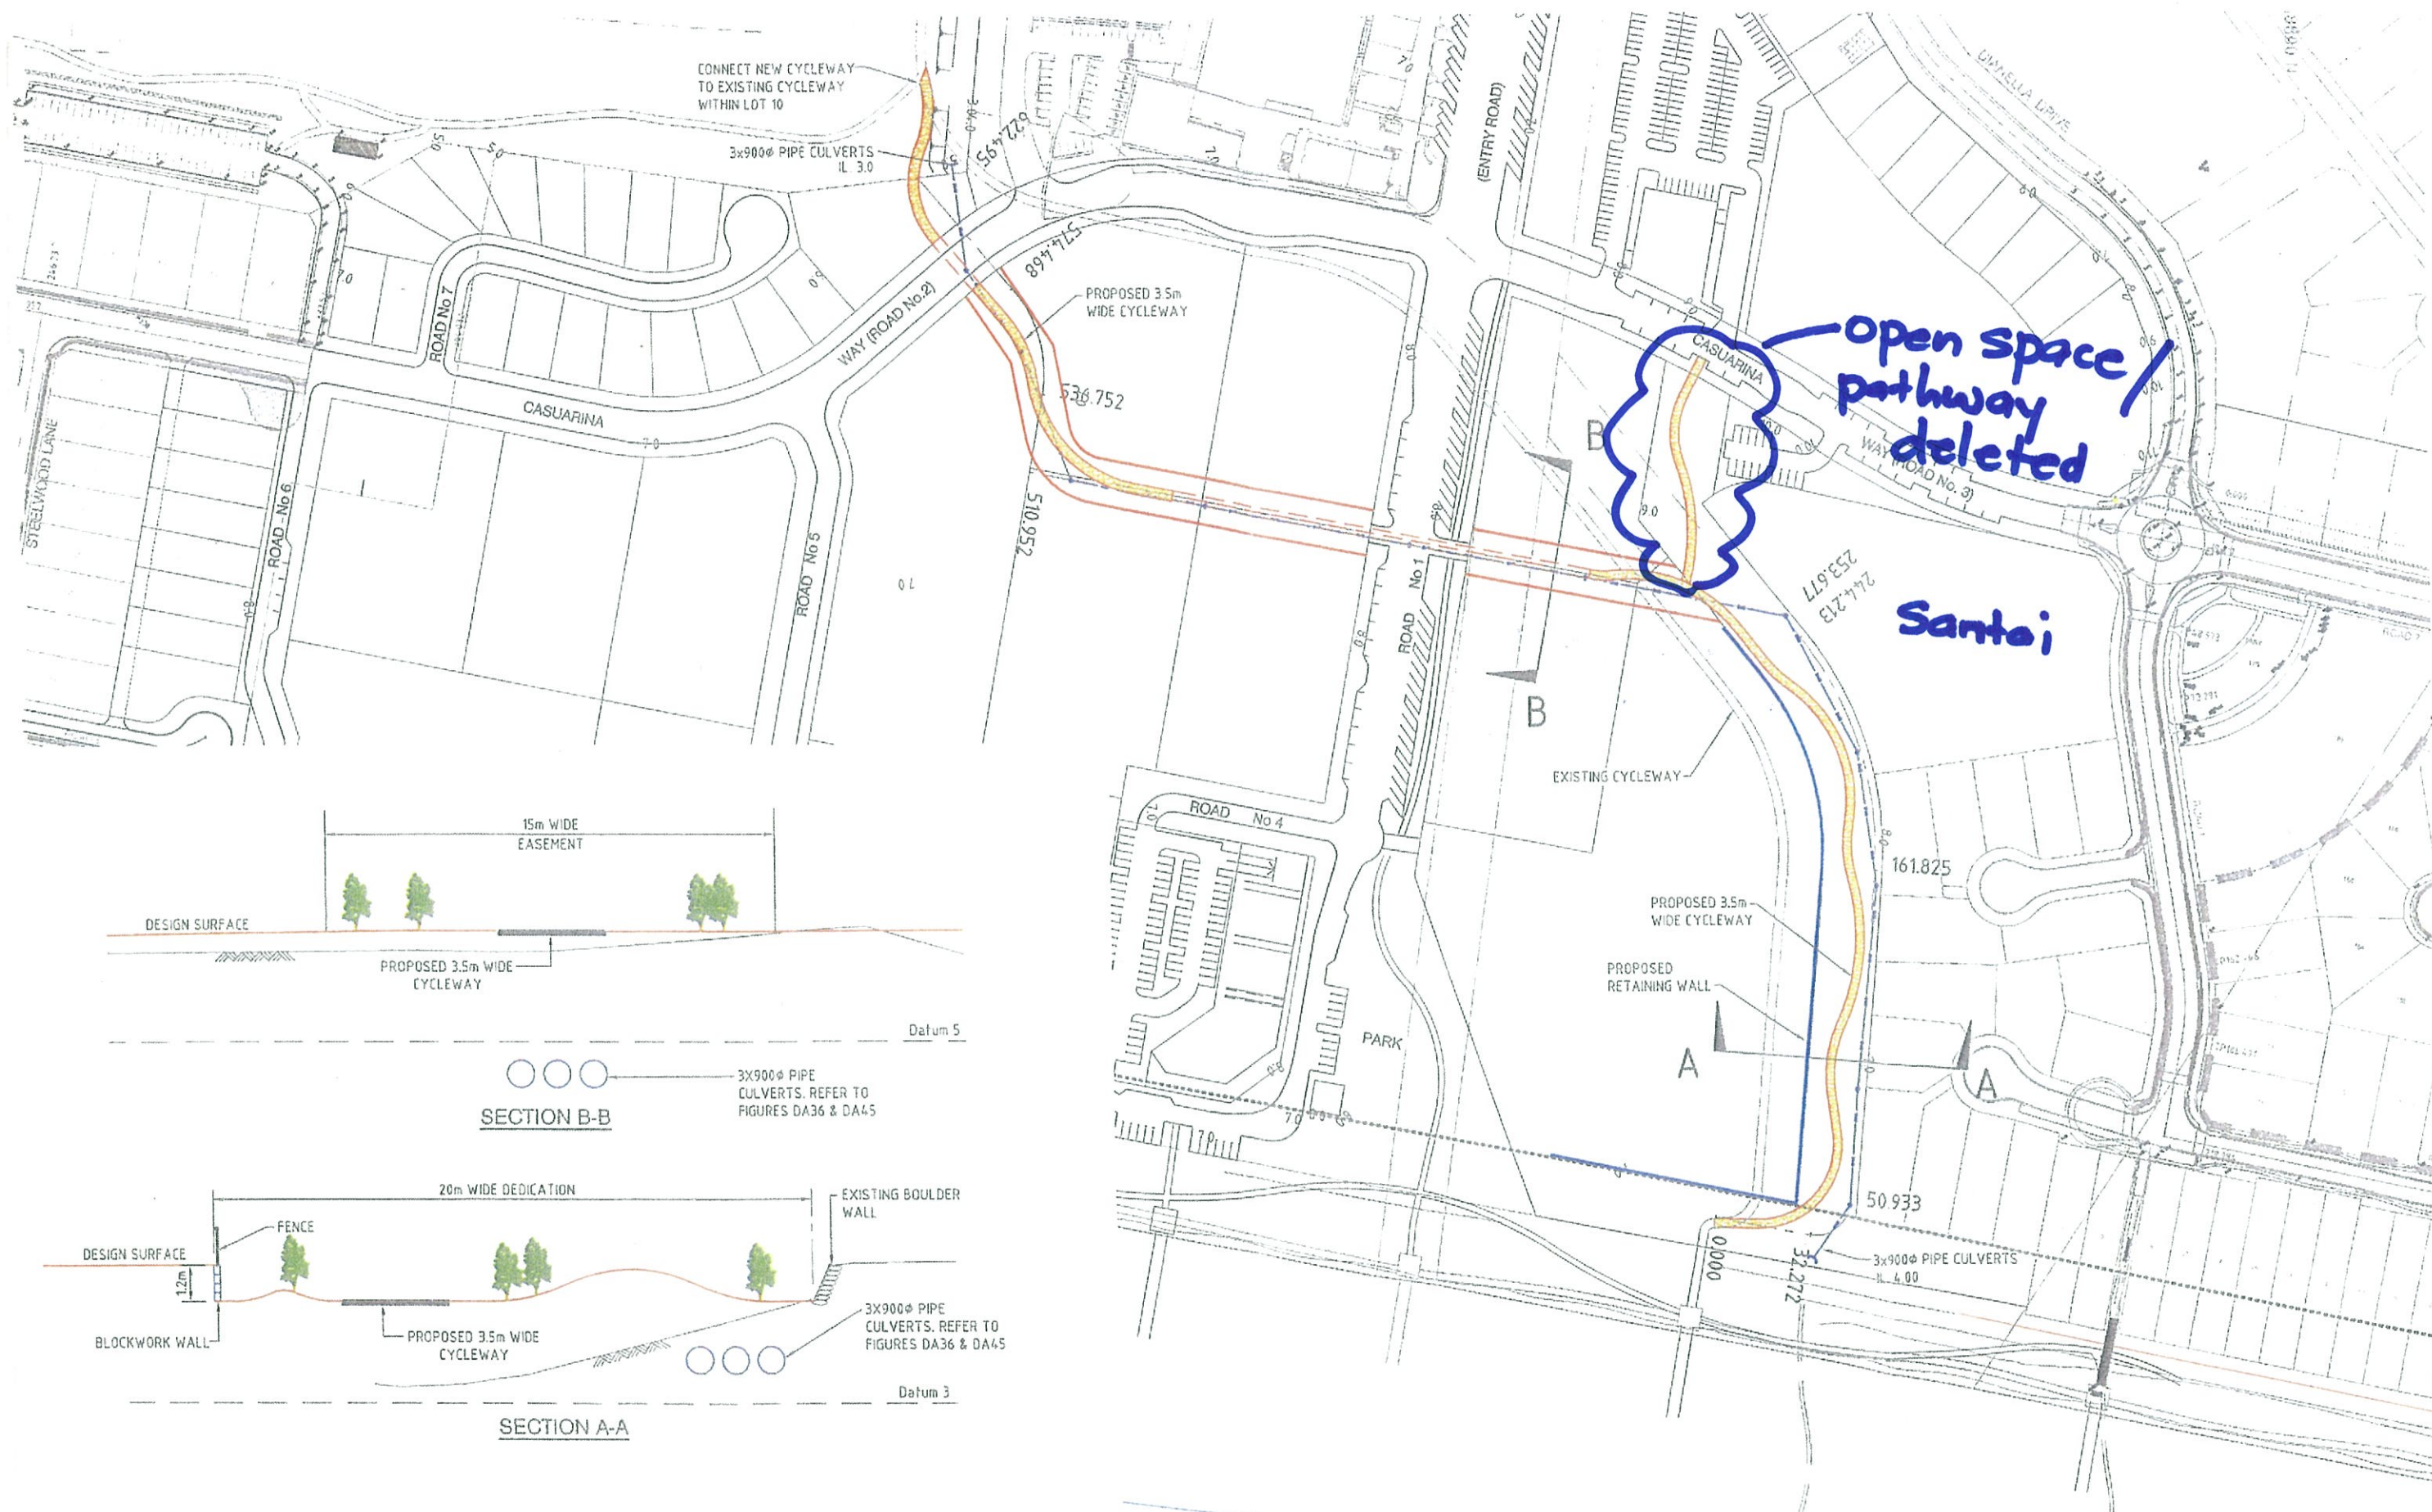


© Cardno (Qld) Pty Ltd All Rights Reserved 2008
 Copyright in the whole and any part of this drawing belongs to Cardno (Qld) Pty Ltd and may not be used, sold, transferred, copied or reproduced in whole or in part in any manner or form or on any media, by any person other than by agreement with Cardno (Qld) Pty Ltd.

This document is produced by Cardno (Qld) Pty Ltd solely for the benefit of and use by the client in accordance with the Terms of the retainer. Cardno (Qld) Pty Ltd does not and shall not assume any responsibility or liability whatsoever to any third party arising out of any use or reliance by third party on the content of this document.

Cardno

Cardno (Qld) Pty Ltd ACN: 051 074 992
 Commercial Centre, 1st fl of Casp
 Gold Coast City, Queensland 4217
 Email: gco@cardno.com.au

KINGS BEACH (No. 2) PTY LTD	
CASUARINA BEACH	
TOWN CENTRE	
DA SUBMISSION R.F.I	
SCALE - AS SHOWN	A1
DATE - 23 NOVEMBER, 2008	REV 0
JOB No.	7079/4/1-FIG DA44

FIGURE No. DA44D (21/12/09)
 PROPOSED CYCLEWAY/DRAINAGE
 RE-ALIGNMENT LAYOUT PLAN

ETAIL CENTRE

THE BOULEVARD

CARPARK

MAIN STREET

PUBLIC
CARPARK

CIVIC
PARK

BEACH RESTORATION ZONE

7F ZONE

7F ZONE

ACCESS
EASEMENT

Santai

Open space/
pathway
deleted.

