


Landscape Planting Schedule

CODE	BOTANICAL NAME	COMMON NAME	INDICATIVE CONTAINER SIZE	HEIGHT AT MATURITY (5-10 YEARS)	SPACING
TREES					
On	Lagotis indica 'Natchez'	Orepe Myrtle	500L	8-10M	AS SHOWN
Zs	Zelkova serrata 'Green Vase'	Japanese Zelkova	500L	10-12M	AS SHOWN
Ab	Acer buergerianum	Trident maple	500L	8-12M	AS SHOWN
Ac	Angophora Costata	Smooth Barked Apple	75L	12-18	AS SHOWN
Ep	Eucalyptus pylonata	Sydney peppermint	75L	18-20	AS SHOWN
Ep	Eucalyptus saligna	Sydney Bluegum	75L	18-20	AS SHOWN
Bi	Banksia integrifolia	Coast Banksia	75L	18-20	AS SHOWN
Jm	Jacaranda mimosifolia	Jacaranda	200L	10-15m	AS SHOWN
PLB1 PERIMETER PLANTING					
	Acanthus mollis	Oyster Plant	300mm	800mm	6 per m2
	Banksia spinulosa	Hairy banksia	300mm	650mm	2 per m2
	Casuarina glauca Cousin II	Dwarf sheoak	300mm	250mm	2 per m2
	Convolvulus cneorum	Silver bush	150mm	500mm	6 per m2
	Cornus alba	White Cornus	200mm	900mm	6 per m2
	Cotyledon orbiculata	Pig Ear	200mm	350mm	5 per m2
	Dianella caerulea	Blue Flax-lily	150mm	650mm	6 per m2
	Dianella caerulea 'breeze'	Blue Flax-lily 'Breeze'	150mm	450mm	6 per m2
	Dichondra 'Silver Falls'	Silver Falls	150mm	Spread	6 per m2
	Dichondra repens	Kidney Weed	150mm	Spread	9 per m2
	Leucopogon paviflorus	Coast Beard Heath	200mm	900mm	4 per m2
	Lomandra kalinina	Lomandra	150mm	650mm	6 per m2
SR	Syrigium resilience	Lily Pilly	200mm	1500mm	900Cs
	Viola hederacea	Native violet	150mm	Spread	10 per m2
PLB2 INTERNAL CAMPUS CORE PLANTING					
	Buxus sempervirens	Boxes	300mm	800mm	4 per m2
	Casuarina glauca Cousin II	Dwarf sheoak	300mm	250mm	2 per m2
	Crassula 'Max Cook'	Jade	300mm	900mm	6 per m2
	Juniperus conferta	Shore Juniper	150mm	Spread	4 per m2
	Linum mascat 'Nababai'	Dwarf Linum	150mm	300mm	6 per m2
	Philodendron 'Xanadu'	Xanadu Philodendron	300mm	1m	5 per m2
	Rhododopsis indica 'Oriental Pearl'	Indian Hawthorn	300mm	1m	6 per m2
	Russell equisetiformis	Firecracker plant	200mm	800mm	4 per m2
	Westringia fruticosa 'Zena'	Coast Rosemary	300mm	800mm	6 per m2
PLB3 PLANTING TO PERIMETER FENCE					
	Trachelospermum asiaticum	Jasmine	300mm	400mm	5 per m2
	Westeria sinensis	Chinese wisteria	200mm	Trellis Plant	To colonnade
PLB4 PERMACULTURE / VEGETABLE GARDENS					
A variety of Vegetables and Native produce planting to be procured and planted by the school					
PLB5 NATIVE GRASSES - to perimeter of terrace					
	Lomandra kalinina	Lomandra	150mm	650mm	6 per m2
	Viola hederacea	Native violet	150mm	Spread	10 per m2
	Dianella caerulea 'breeze'	Blue Flax-lily 'Breeze'	150mm	450mm	6 per m2
PLB6 NATIVE GRASSES & GROUNDCOVERS					
	Hardenbergia violacea	Purple coral pea	200mm	Trellis Plant	To colonnade
	Mandevilla 'Red Velvet'	Mandevilla Vine	200mm	Trellis Plant	To colonnade
	Pandorea pandorana	Wonga Wonga Vine	200mm	Trellis Plant	To colonnade
	Pandorea pandorana	Wonga Wonga Vine	200mm	Trellis Plant	To colonnade
	Trachelospermum jasminoides	Star Jasmine	200mm	Trellis Plant	To colonnade
	Westeria sinensis	Chinese wisteria	200mm	Trellis Plant	To colonnade

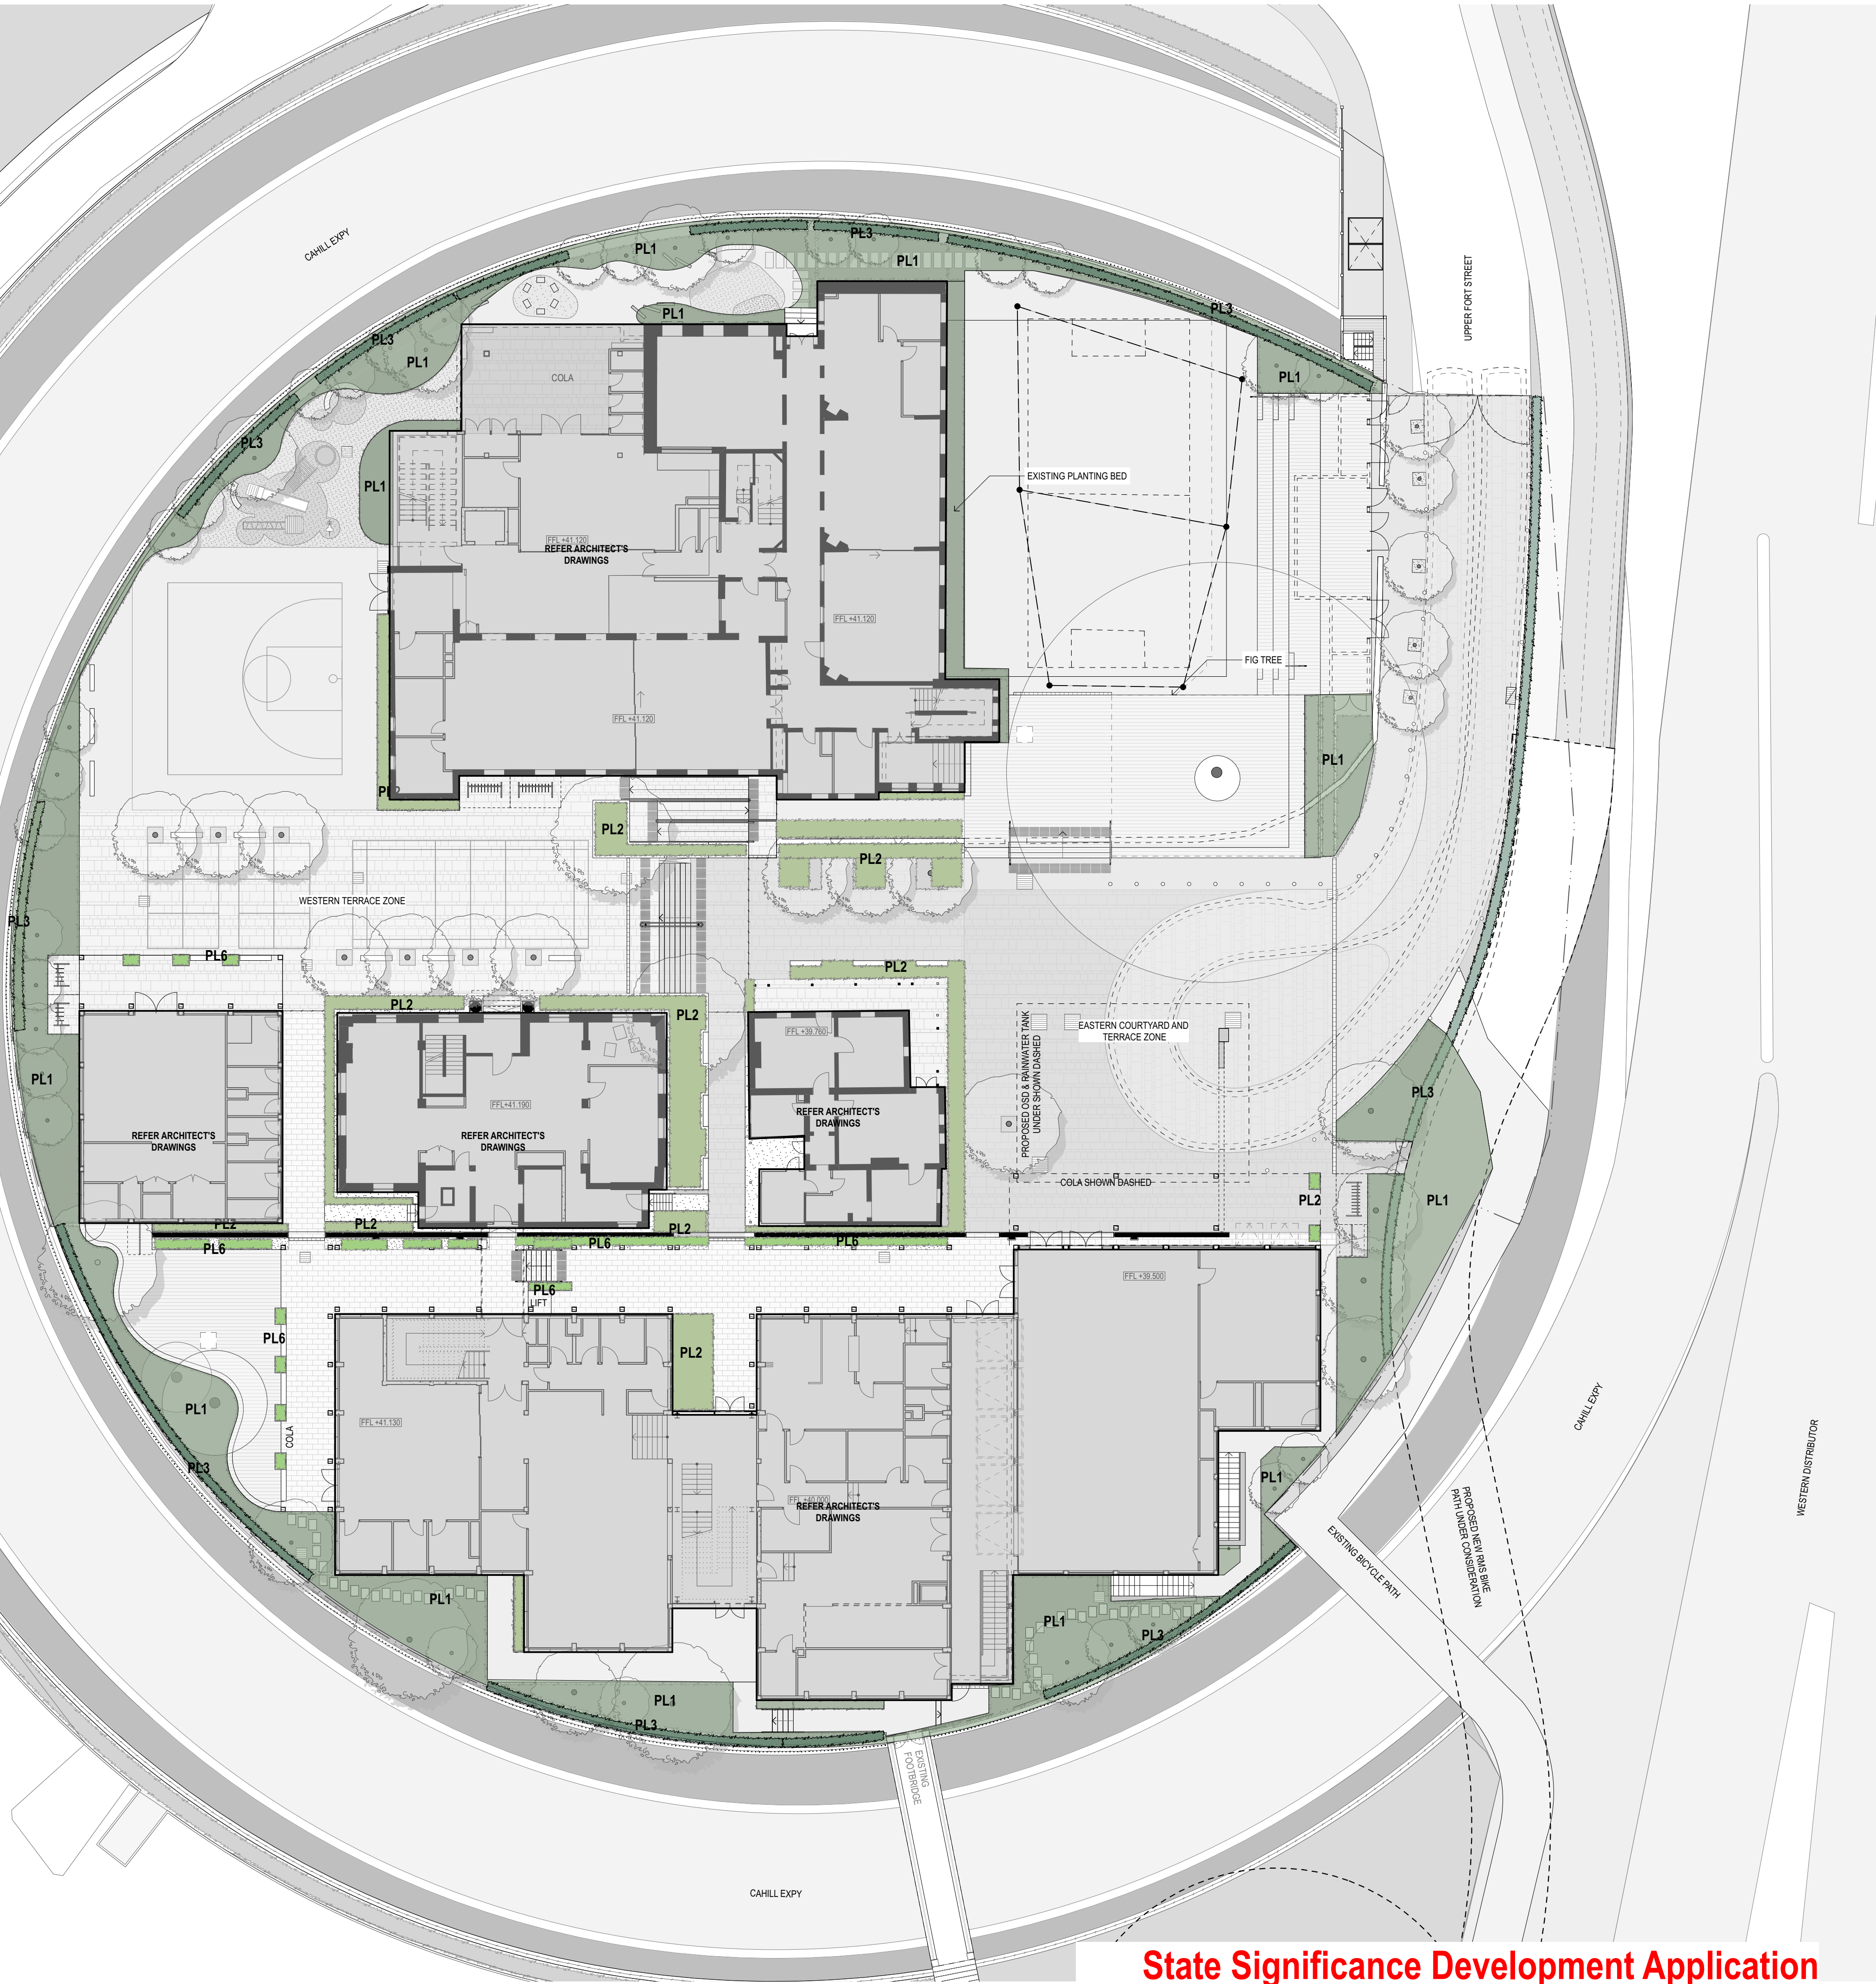

0

2

5

10m

GENERAL NOTES

ALL DIMENSIONS AND EXISTING CONDITIONS SHALL BE CHECKED AND VERIFIED BY THE CONTRACTOR BEFORE PROCEEDING WITH THE WORK.

ALL LEVELS RELATIVE TO 'AUSTRALIAN HEIGHT DATUM'.

DO NOT SCALE DRAWINGS.

USE FIGURED DIMENSIONS ONLY.

Legend

PL1

PL2

PL3

PL4

PL5

PL6

SSD 2/6/20

Response to

MZ RT

A02

Submissions Issue

rev date name

by chk

fjmt studio architecture interiors landscape urban community

sydney melbourne uk

Level 5, 70 King Street E +61 2 9251 7077 • [fjmtstudio.com](#)

project

Fort Street Public School

Observatory Hill

Sydney NSW 2000

title

Landscape

Landscape Planting Ground Plan

scale 1:200 @ A1

first issued 2/6/20

project code FSS

sheet no. DA-8005

revision SSDA02

State Significance Development Application