



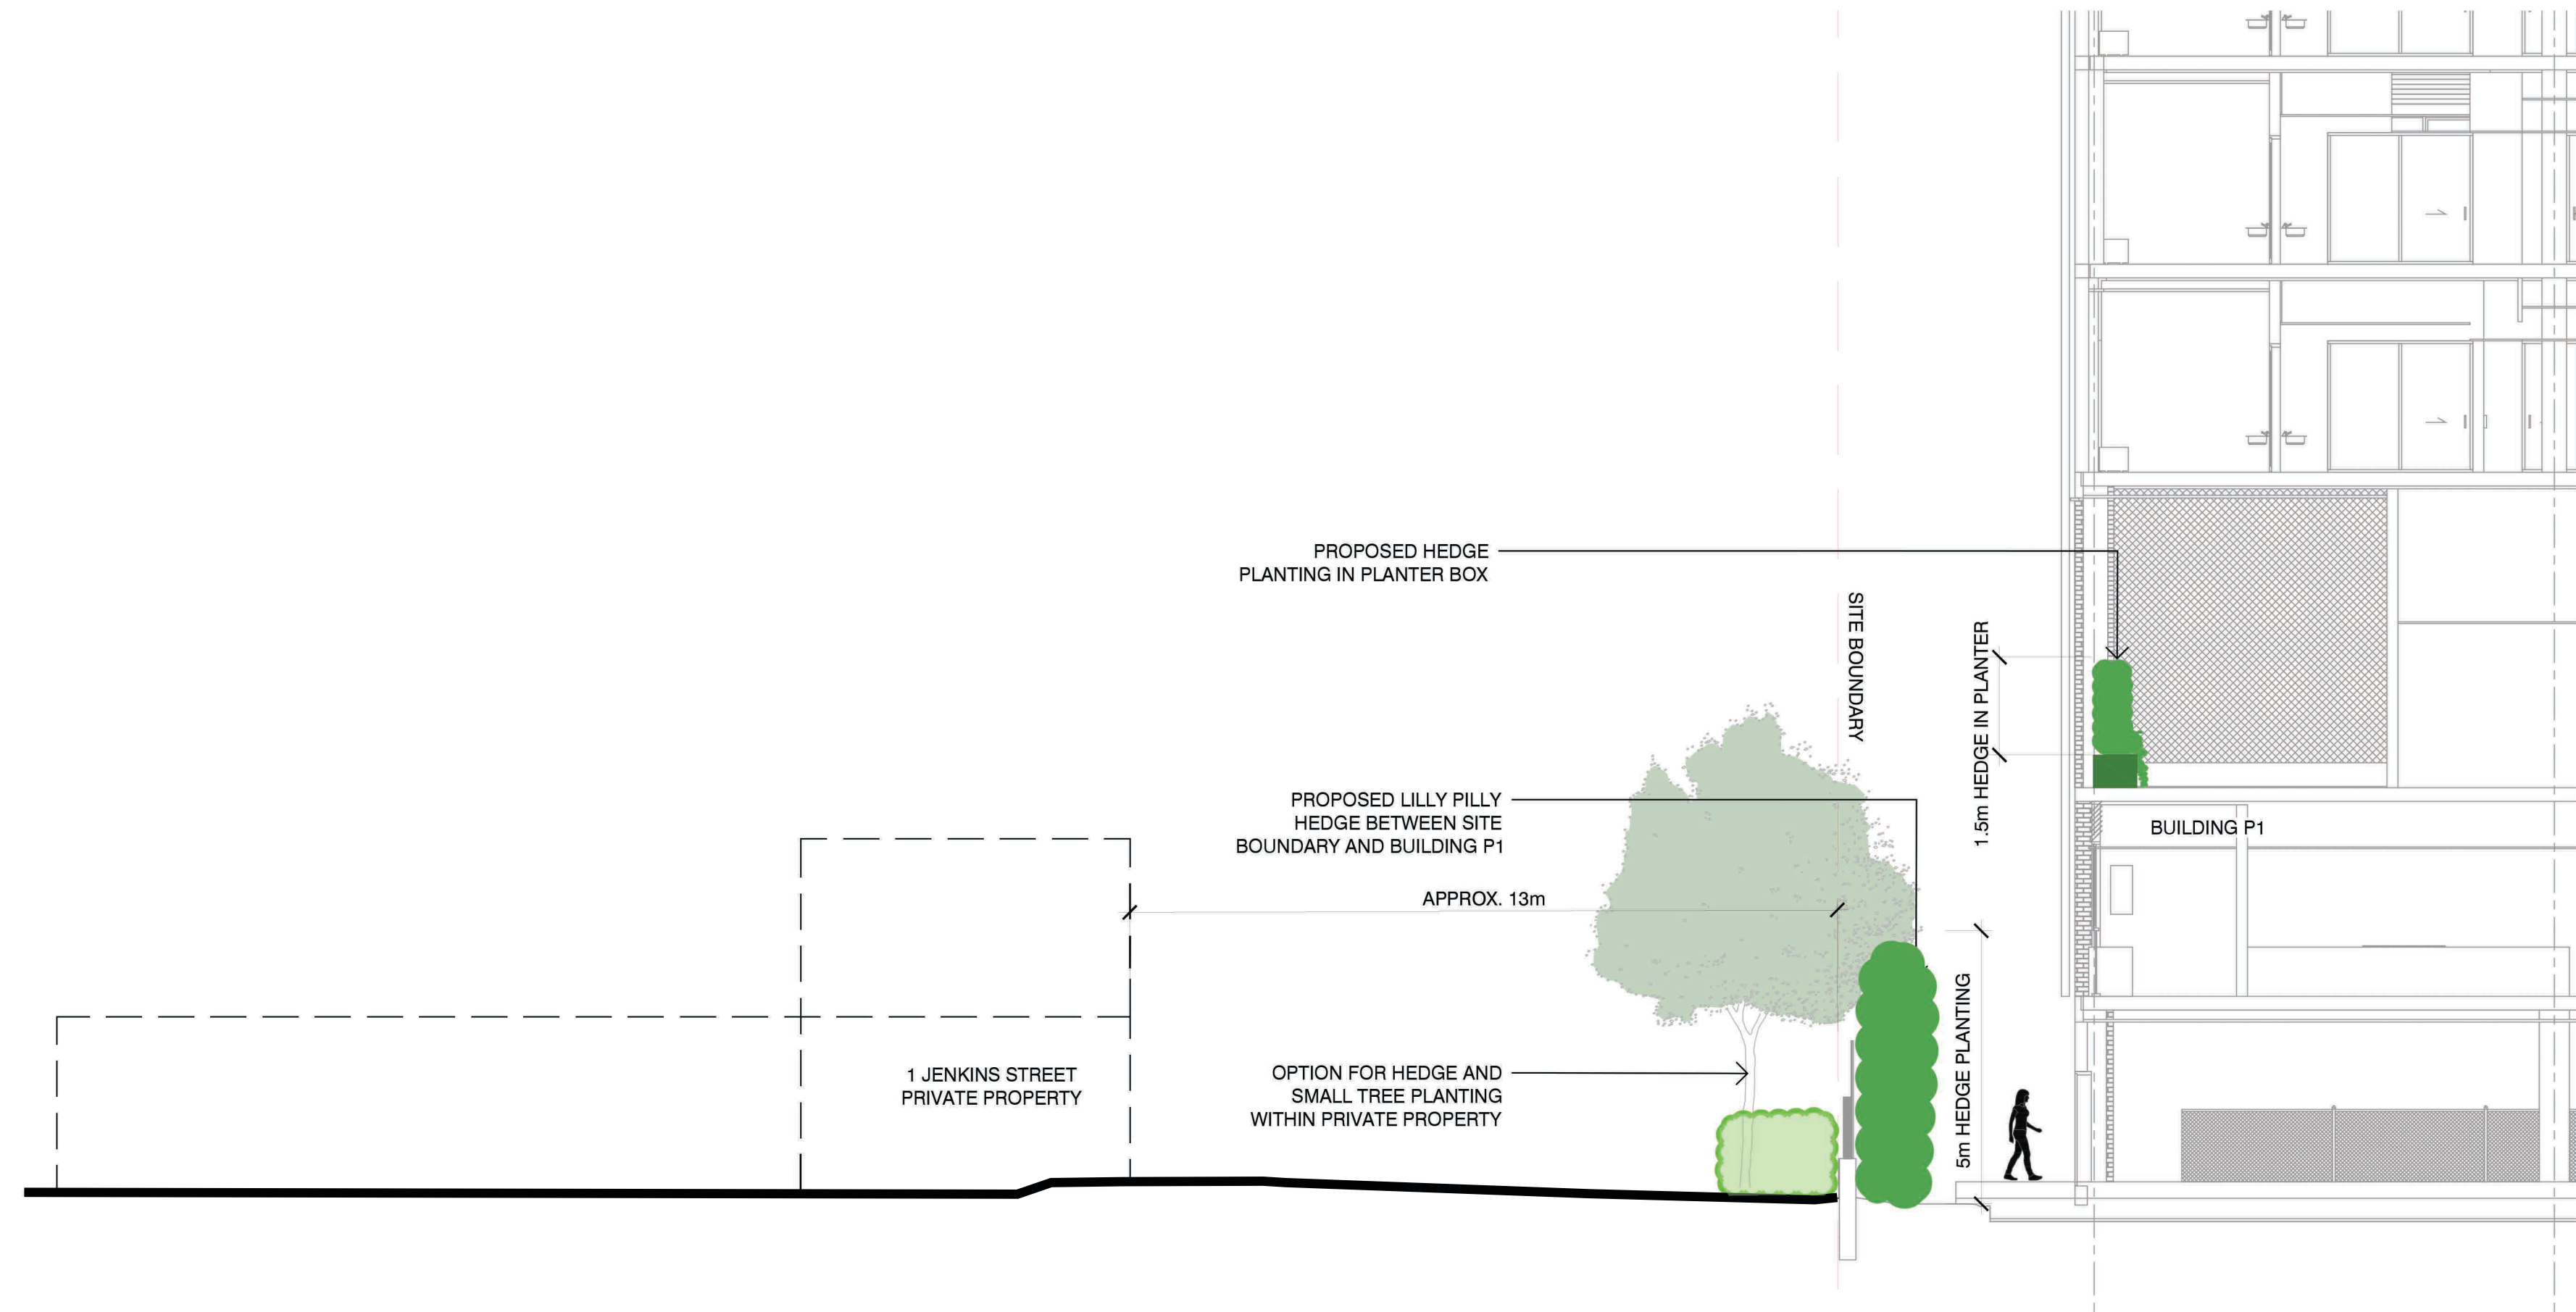

1 INTERFACE OF BUILDING P1 AND PRIVATE PROPERTY - SECTION AA  
SCALE 1:100



2 INTERFACE OF BUILDING P1 AND PRIVATE PROPERTY - SECTION BB  
SCALE 1:100

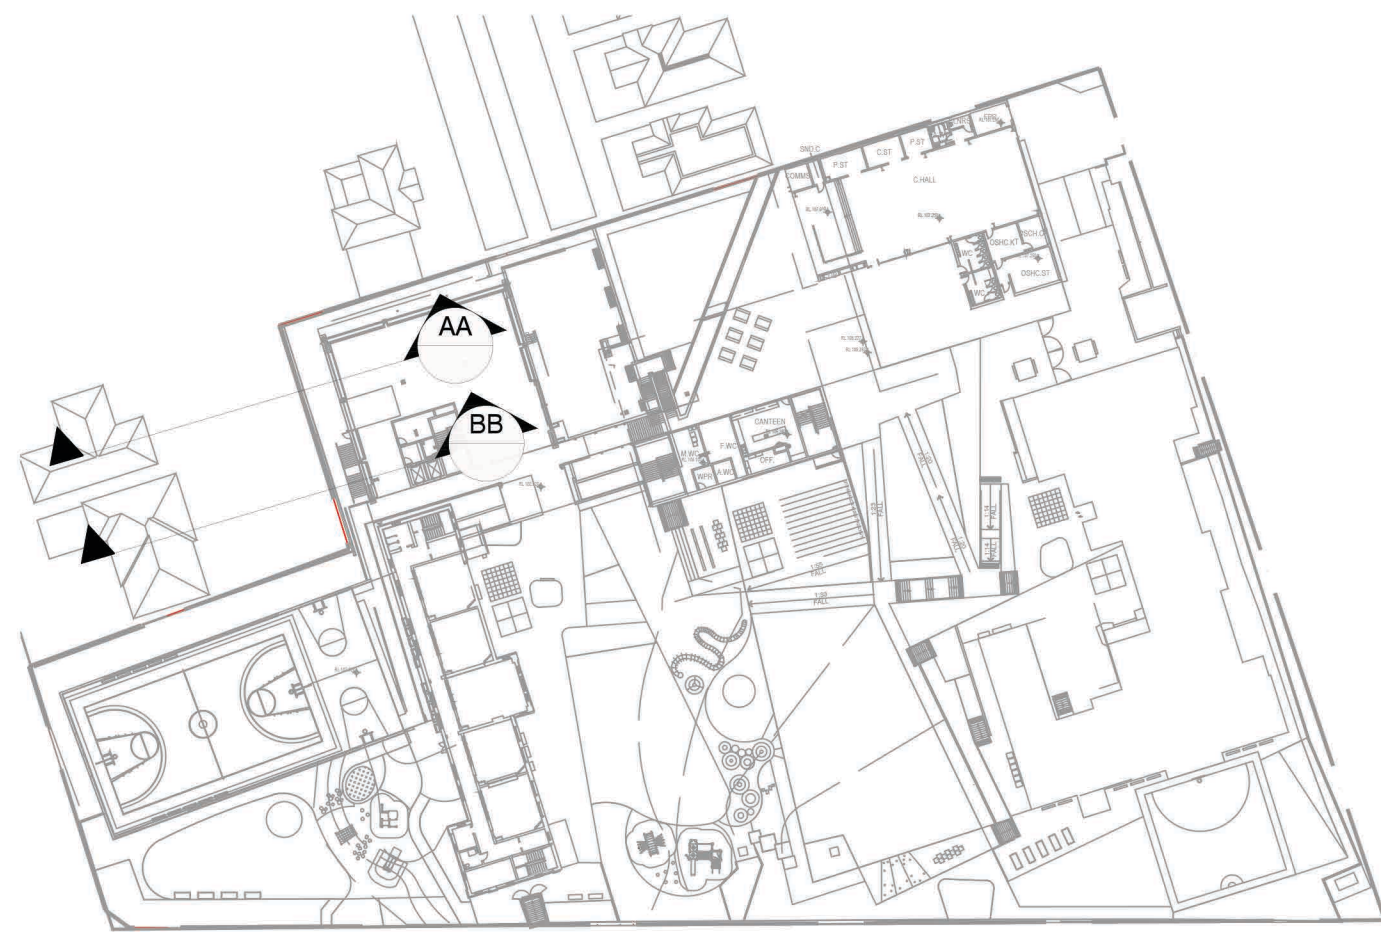

#### NOTES


THESE DRAWINGS ARE TO BE READ IN CONJUNCTION WITH ALL LANDSCAPE SCHEDULES AND TECHNICAL SPECIFICATION AND OTHER CONSULTANTS DRAWINGS. CHECK AND VERIFY ALL DIMENSIONS AND SITE CONDITIONS PRIOR TO THE COMMENCEMENT OF ANY WORK. DO NOT SCALE DRAWINGS - REFER TO FIGURED DIMENSIONS ONLY. INFORM OCULUS OF ANY DISCREPANCIES FOR CLARIFICATION BEFORE PROCEEDING. UNLESS NOTED OTHERWISE THIS DRAWING IS NOT FOR CONSTRUCTION.

© OCULUS 2019 All rights reserved



SERVICES SHOWN ON THIS DRAWING ARE APPROXIMATELY ONLY. THE EXACT LOCATION IS TO BE CONFIRMED ON SITE BY CONTRACTOR PRIOR TO COMMENCEMENT WORK.

#### KEY PLAN

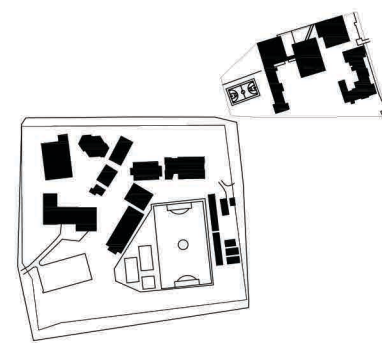

ISSUE	DATE	AMENDMENT	DRN	APRVD
A	17.09.20	DEVELOPMENT APPLICATION	GF	KS

OCULUS

level 1 / 5 wilson street, p.o. box 307, newtown, nsw 2042  
p 02.9557.5533 australia@oculus.info  
SYDNEY MELBOURNE WASHINGTON

#### PROJECT

UPGRADES TO CHATSWOOD PUBLIC SCHOOL & CHATSWOOD HIGH SCHOOL

#### CLIENT

SCHOOL INFRASTRUCTURE  
NEW SOUTH WALES

#### ARCHITECT

ARCHITECTUS

#### STATUS

DEVELOPMENT APPLICATION

#### DRAWING SCALE

SCALE 1:100 @ A1  
1 0 1 2 5m

#### NORTH POINT

#### DRAWING

SECTIONS & ELEVATIONS  
BUILDING P1  
PACIFIC HIGHWAY

PROJECT N°  
S18-036

DRAWING N°  
DA-6000

SHEET SIZE  
A1

ISSUE  
A