


PROJECT NUMBER	PROJECT TITLE	
21081	SFS PLAZA	
DRAWING NUMBER	DRAWING TITLE	
LA- 010	COVER SHEET	SHEET 1 OF 1
LA- 011	LEGEND	SHEET 1 OF 1
LA- 051	SECTIONS	SHEET 1 OF 2
LA- 052	SECTIONS	SHEET 2 OF 2
LA- 101	TREE RETENTION & REMOVAL PLAN	SHEET 1 OF 1
LA- 201	MATERIALS & FINISHES PLAN	SHEET 1 OF 2
LA- 202	MATERIALS & FINISHES PLAN	SHEET 2 OF 2
LA- 401	LEVELS & GRADING PLAN	SHEET 1 OF 2
LA- 402	LEVELS & GRADING PLAN	SHEET 2 OF 2



1 STAGING REFERENCE PLAN
1:500

WARNING
 Services shown on this drawing are approximate only. The exact location is to be confirmed on site by contractor prior to commencement of work.
These coloured drawings shall be read in digital format or colour hardcopy.
These drawings shall be read in conjunction with all relevant information (not limited to legends, schedules, specifications).
These drawings shall be read in conjunction with any Engineers, Architects or other consultant information (not limited to drawings, legends, schedules, specifications).
Check all dimensions and site conditions prior to commencement of any work or procurement or fabrication of any services, materials, fittings or equipment.
Not be reproduced or distributed without prior permission of the Landscape Architect.


NOTES / KEY PLAN

DATE	REV	AMENDMENTS
02/09/21	1	30% TENDER
06/09/21	2	30% TENDER
16/12/21	3	SSDA RESPONSE TO SUBMISSION

ASPECT Studios
ASPECT Studios Pty Ltd
Level 1, 78-80 George Street
Redfern NSW 2016
Australia
T 02 9699 7182
www.aspect-studios.com
sydney@aspect-studios.com
ABN 11 120 219 561

PROJECT 21081
SFS PLAZA
Driver Avenue, Moore Park, NSW, 2021



NORTH

SCALE A1 1:1000
SCALE A3 1:2000
DRAWN DO
CHECKED MB
0 25 50 75M
Do not scale - use dimensions & callouts on drawings & schedules.
Refer discrepancies to Landscape Architect for clarification.

STATUS
SSDA RESPONSE TO SUBMISSION

NOT FOR CONSTRUCTION

DRAWING
COVER SHEET
SHEET 1 OF 1

DRAWING NO. LA-010
REVISION 3

LEGEND

GENERAL

- SITE BOUNDARY
- EXTENT OF CARPARK BELOW
- PHASE BOUNDARY

EXISTING TO BE REMOVED

- EXISTING TREE TO BE REMOVED

EXISTING TO BE RETAINED

- EXISTING CONCRETE WALL
TO BE RETAINED AND PROTECTED
- EXISTING TREE
TO BE RETAINED AND PROTECTED

EXISTING TO BE ROOT MAPPED

- EXISTING TREE TO BE ROOT MAPPED

PAVING & SURFACES

REFER TO SELECTION SCHEDULE, DETAILS & CIVIL ENGINEERS DETAILS

- PAVING TYPE 1 | BRICK
- PAVING TYPE 2 | CONCRETE UNIT PAVER BLEND
- PAVING TYPE 3 | CONCRETE PAVER
- PAVING TYPE 4 | Eco Trihex Pavers
- PAVING TYPE 5 | Trihex Pavers (Trafficable)
- TIMBER DECKING
- SOFTFALL SURFACE TYPE 1 | RUBBER SOFTFALL
- SOFTWORKS TYPE 1 | TURF - REFER PLANTING PLAN
- TENNIS COURTS SURFACING

WALLS & EDGES

REFER TO SELECTION SCHEDULE, DETAILS & CIVIL ENGINEERS DETAILS

- W1 WALL TYPE 1 | BRICK
- W2 WALL TYPE 2 | TIMBER
- E1 EDGE TYPE 1 | BRICK
- E2 EDGE TYPE 2 | PRECAST CONCRETE
- E3 EDGE TYPE 3 | TIMBER
- FN1 FENCE

RAMPS, STAIRS, STEPS & ANCILLARIES

REFER TO SELECTION SCHEDULE, DETAILS & CIVIL ENGINEERS DETAILS

- ST1 STAIR TYPE 1 | BRICK
- ST2 STAIR TYPE 2 | TIMBER
- SP1 STEP TYPE 1 | TIMBER
- SP2 STEP TYPE 2 | PRECAST CONCRETE
- RP1 RAMP TYPE 1 | BRICK
- HR1 HANDRAIL TYPE 1 | SINGLE HANDRAIL ON PLATE FIXING
- BA1 BALUSTRADE
- TX1 TACTILES

FURNITURE

REFER TO SELECTION SCHEDULE, DETAILS & MANUFACTURERS SPECIFICATIONS

- F1 FURNITURE ELEMENT TYPE 1 | CUSTOM MOVEABLE FURNITURE TYPE 1 - TREE PLANTERS & SEATING - STEEL FRAME & TIMBER - TO BE CLIENT SUPPLIED
- F2 FURNITURE ELEMENT TYPE 2 | CUSTOM MOVEABLE FURNITURE TYPE 2 - TREE PLANTERS & SEATING - STEEL FRAME & TIMBER - TO BE CLIENT SUPPLIED
- F3 FURNITURE ELEMENT TYPE 3 | CUSTOM MOVEABLE FURNITURE TYPE 3 - TREE PLANTERS & SEATING - STEEL FRAME & TIMBER - TO BE CLIENT SUPPLIED
- F4 FURNITURE ELEMENT TYPE 4 | CUSTOM FURNITURE WITH TREE PLANTERS & SEATING - PRECAST CONCRETE & TIMBER
- F5 FURNITURE ELEMENT TYPE 5 | CUSTOM TIMBER PLATFORMS
- F6 FURNITURE ELEMENT TYPE 6 | CUSTOM FURNITURE - STEEL FRAME & TIMBER
- F7 FURNITURE ELEMENT TYPE 7 | BICYCLE HOOP
- F8 FURNITURE ELEMENT TYPE 8 | BINS
- F9 FURNITURE ELEMENT TYPE 9 | PILLAR
- F10 FURNITURE ELEMENT TYPE 10 | CUSTOM FRNITURE- TIMBER WALL

PLAY EQUIPMENT

REFER TO SELECTION SCHEDULE, DETAILS & MANUFACTURERS SPECIFICATIONS

- PL1 PLAY EQUIPMENT TYPE 1 | CUSTOM BRICK EDGE TO WATER & SAND PIT PLAY
- PL2 PLAY EQUIPMENT TYPE 2 | CUSTOM CLIMBING NET & POLES PLAY

STRUCTURES

REFER TO SELECTION SCHEDULE, DETAILS & MANUFACTURERS SPECIFICATIONS

- CP1 COMMUNITY PAVILLION | CUSTOM TIMBER STRUCTURE WITH CUSTOM TABLES, CHAIRS, AND BBQ EQUIPMENT
- CP2 PERGOLA | CUSTOM CANOPY STRUCTURE

PLANTING


FOR PLANTING AREAS REFER TO DETAIL SPECIES SET OUT ON PLANTING PLANS

- MP1 MASS PLANTING TYPE 1 | TREE WITH PLANTING ON GRADE
- MP2 MASS PLANTING TYPE 2 | TREE WITH PLANTING ON SLAB
- MP3 MASS PLANTING TYPE 3 | MASS PLANTING ON SLAB
- PROPOSED TREE

GRADING & LEVELS

- + EX 0.00 EXISTING LEVELS
- + RL 0.00 PROPOSED LEVELS
- + TW 0.00 PROPOSED TOP OF WALL LEVELS
- + BW 0.00 PROPOSED BOTTOM OF WALL LEVELS
- 1:14 PROPOSED BOTTOM OF WALL LEVELS

WARNING

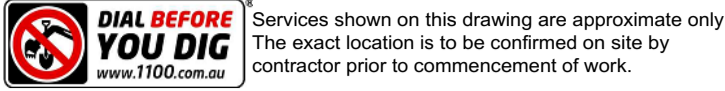

These coloured drawings shall be read in digital format or colour hardcopy. These drawings shall be read in conjunction with all relevant information (not limited to legends, schedules, specifications). These drawings shall be read in conjunction with any Engineers, Architects or other consultant information (not limited to drawings, legends, schedules, specifications). Check all dimensions and site conditions prior to commencement of any work or procurement or fabrication of any services, materials, fittings or equipment. Not be reproduced or distributed without prior permission of the Landscape Architect.

NOTES / KEY PLAN

DATE	REV	AMENDMENTS
02/09/21	1	30% TENDER
06/09/21	2	30% TENDER
16/12/21	3	SSDA RESPONSE TO SUBMISSION

ASPECT Studios

ASPECT Studios Pty Ltd
Level 1, 78-80 George Street
Redfern NSW 2016
Australia
T 02 9699 7182
www.aspect-studios.com
sydney@aspect-studios.com
ABN 11 120 219 561

PROJECT 21081

SFS PLAZA
Driver Avenue, Moore Park, NSW, 2021



NORTH SCALE A1 | SCALE A3 DRAWN DO CHECKED MB

Do not scale - use dimensions & callouts on drawings & schedules. Refer discrepancies to Landscape Architect for clarification.


STATUS
SSDA RESPONSE TO SUBMISSION

NOT FOR CONSTRUCTION

DRAWING
LEGEND
SHEET 1 OF 1

DRAWING NO. REVISION

LA-011 3

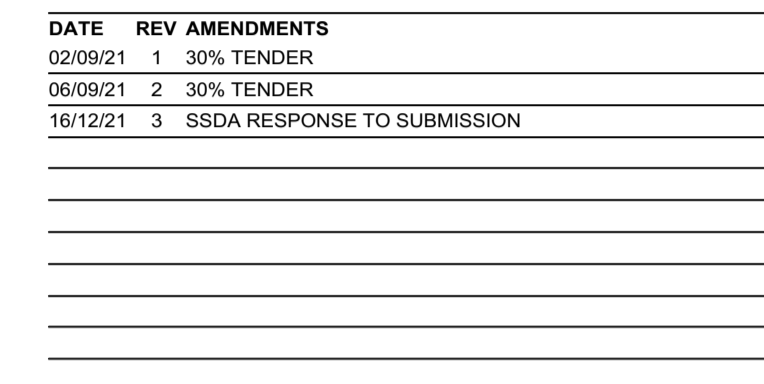


ASPECT Studios Pty Ltd
Level 1, 78-80 George Street
Redfern NSW 2016
Australia
T 02 9699 7182
www.aspect-studios.com
sydney@aspect-studios.com
ABN 11 120 219 561

CLIENT 



DRAWING NO.	REVISION
LA-101	3

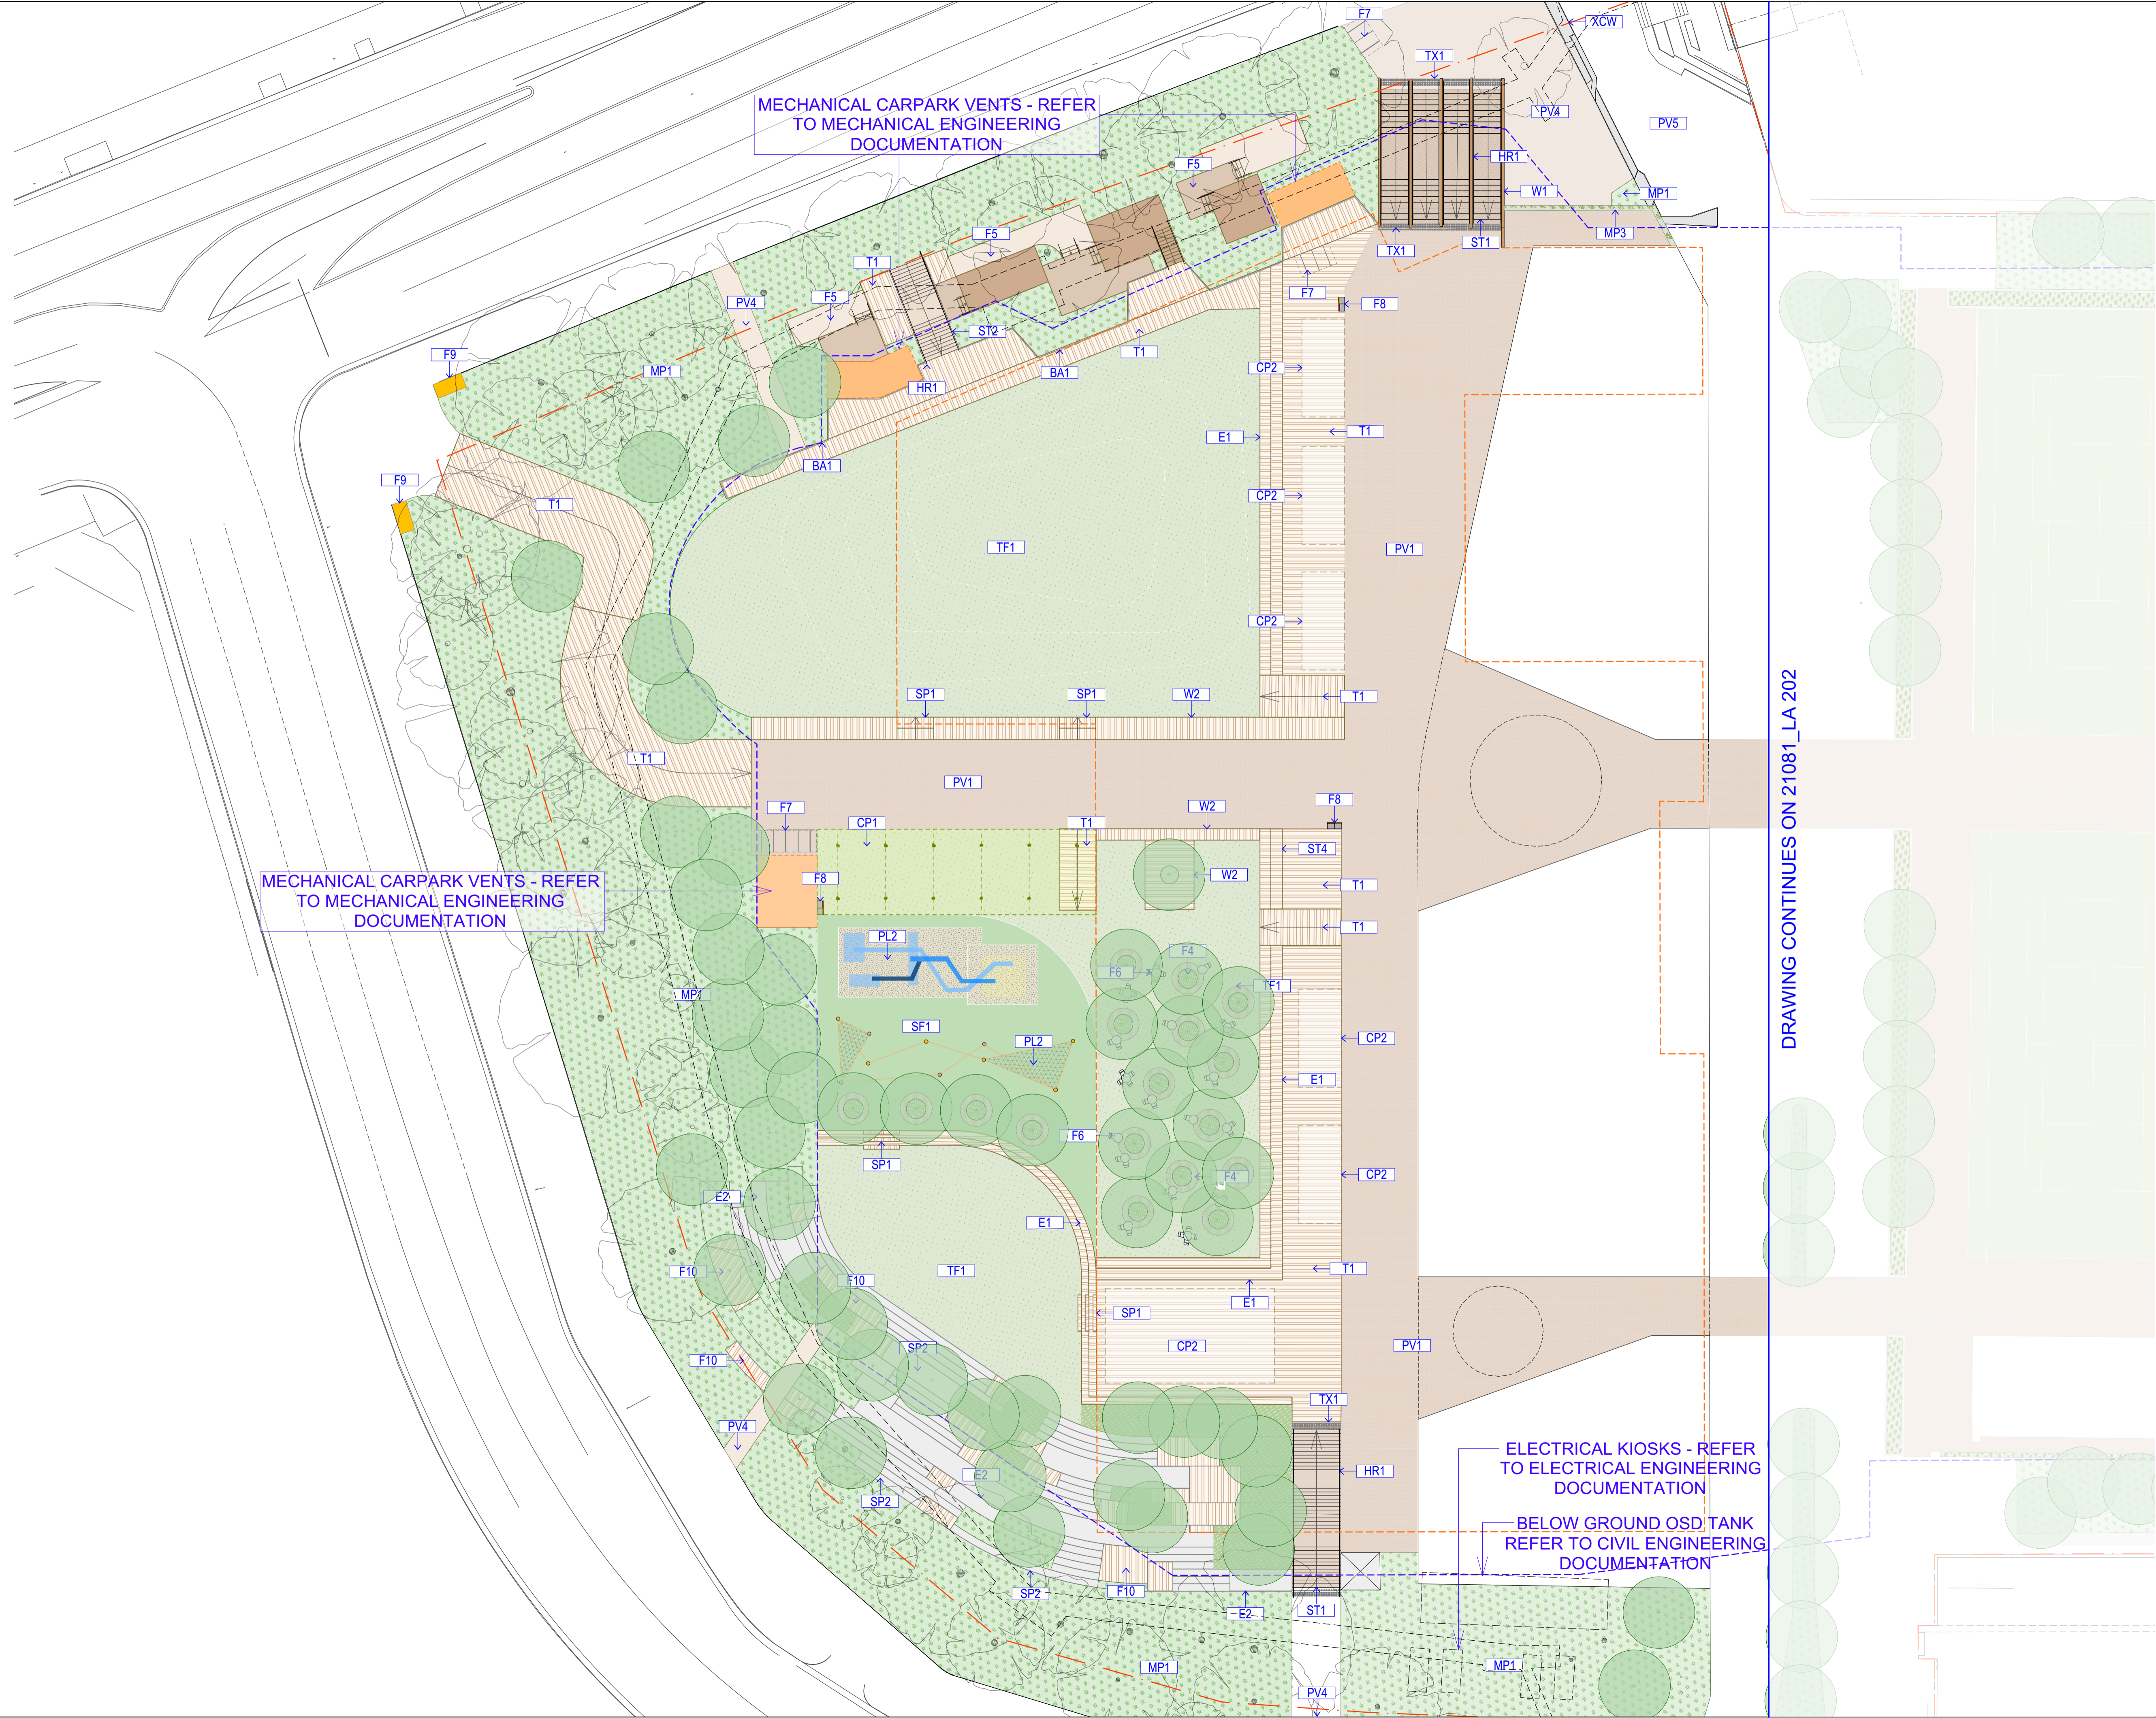

WARNING

DIAL BEFORE YOU DIG
www.1100.com.au

Services shown on this drawing are approximate only. The exact location is to be confirmed on site by contractor prior to commencement of work.

These drawings shall be read in digital format or colour hardcopy.

These drawings shall be read in conjunction with any Engineers, Architects or other consultant information (not limited to drawings, legends, schedules, specifications).

Check all dimensions and site conditions prior to commencement of any work or procurement or fabrication of any services, materials, fittings or equipment.

Not be reproduced or distributed without prior permission of the Landscape Architect.

NOTES / KEY PLAN

DATE	REV	AMENDMENTS
02/09/21	1	30% TENDER
06/09/21	2	30% TENDER
16/12/21	3	SSDA RESPONSE TO SUBMISSION

ASPECT Studios

ASPECT Studios Pty Ltd
Level 1, 78-80 George Street
Redfern NSW 2016
Australia
T 02 9699 7182
www.aspect-studios.com
sydney@aspect-studios.com
ABN 11 120 219 561

PROJECT 21081
SFS PLAZA
Driver Avenue, Moore Park, NSW, 2021

CLIENT

venues.
new south wales

NORTH

SCALE A1 1:250 **SCALE A3** 1:500

DRAWN DO **CHECKED** MB

0 5 10 20M

Do not scale - use dimensions & callouts on drawings & schedules.
Refer discrepancies to Landscape Architect for clarification.

STATUS
SSDA RESPONSE TO SUBMISSION

NOT FOR CONSTRUCTION

DRAWING
MATERIALS & FINISHES PLAN
SHEET 1 OF 2

DRAWING NO. LA-201 **REVISION** 3



WARNING
DIAL BEFORE YOU DIG
www.1100.com.au
Services shown on this drawing are approximate only. The exact location is to be confirmed on site by contractor prior to commencement of work.
These drawings shall be read in conjunction with all relevant information (not limited to legends, schedules, specifications).
These drawings shall be read in conjunction with any Engineers, Architects or other consultant information (not limited to drawings, legends, schedules, specifications).
Check all dimensions and site conditions prior to commencement of any work or procurement or fabrication of any services, materials, fittings or equipment.
Not be reproduced or distributed without prior permission of the Landscape Architect.

NOTES / KEY PLAN

DATE	REV	AMENDMENTS
02/09/21	1	30% TENDER
06/09/21	2	30% TENDER
16/12/21	3	SSDA RESPONSE TO SUBMISSION

ASPECT Studios
ASPECT Studios Pty Ltd
Level 1, 78-80 George Street
Redfern NSW 2016
Australia
T 02 9699 7182
www.aspect-studios.com
sydney@aspect-studios.com
ABN 11 120 219 561

PROJECT
SFS PLAZA
Driver Avenue, Moore Park, NSW, 2021

CLIENT
venues.
new south wales

NORTH
SCALE A1 | SCALE A3
1:250 | 1:500
DRAWN DO
CHECKED MB
0 5 10 20M
Do not scale - use dimensions & callouts on drawings & schedules.
Refer discrepancies to Landscape Architect for clarification.

STATUS
SSDA RESPONSE TO SUBMISSION

NOT FOR CONSTRUCTION

DRAWING
MATERIALS & FINISHES PLAN
SHEET 2 OF 2

DRAWING NO.
LA-202

REVISION
3