

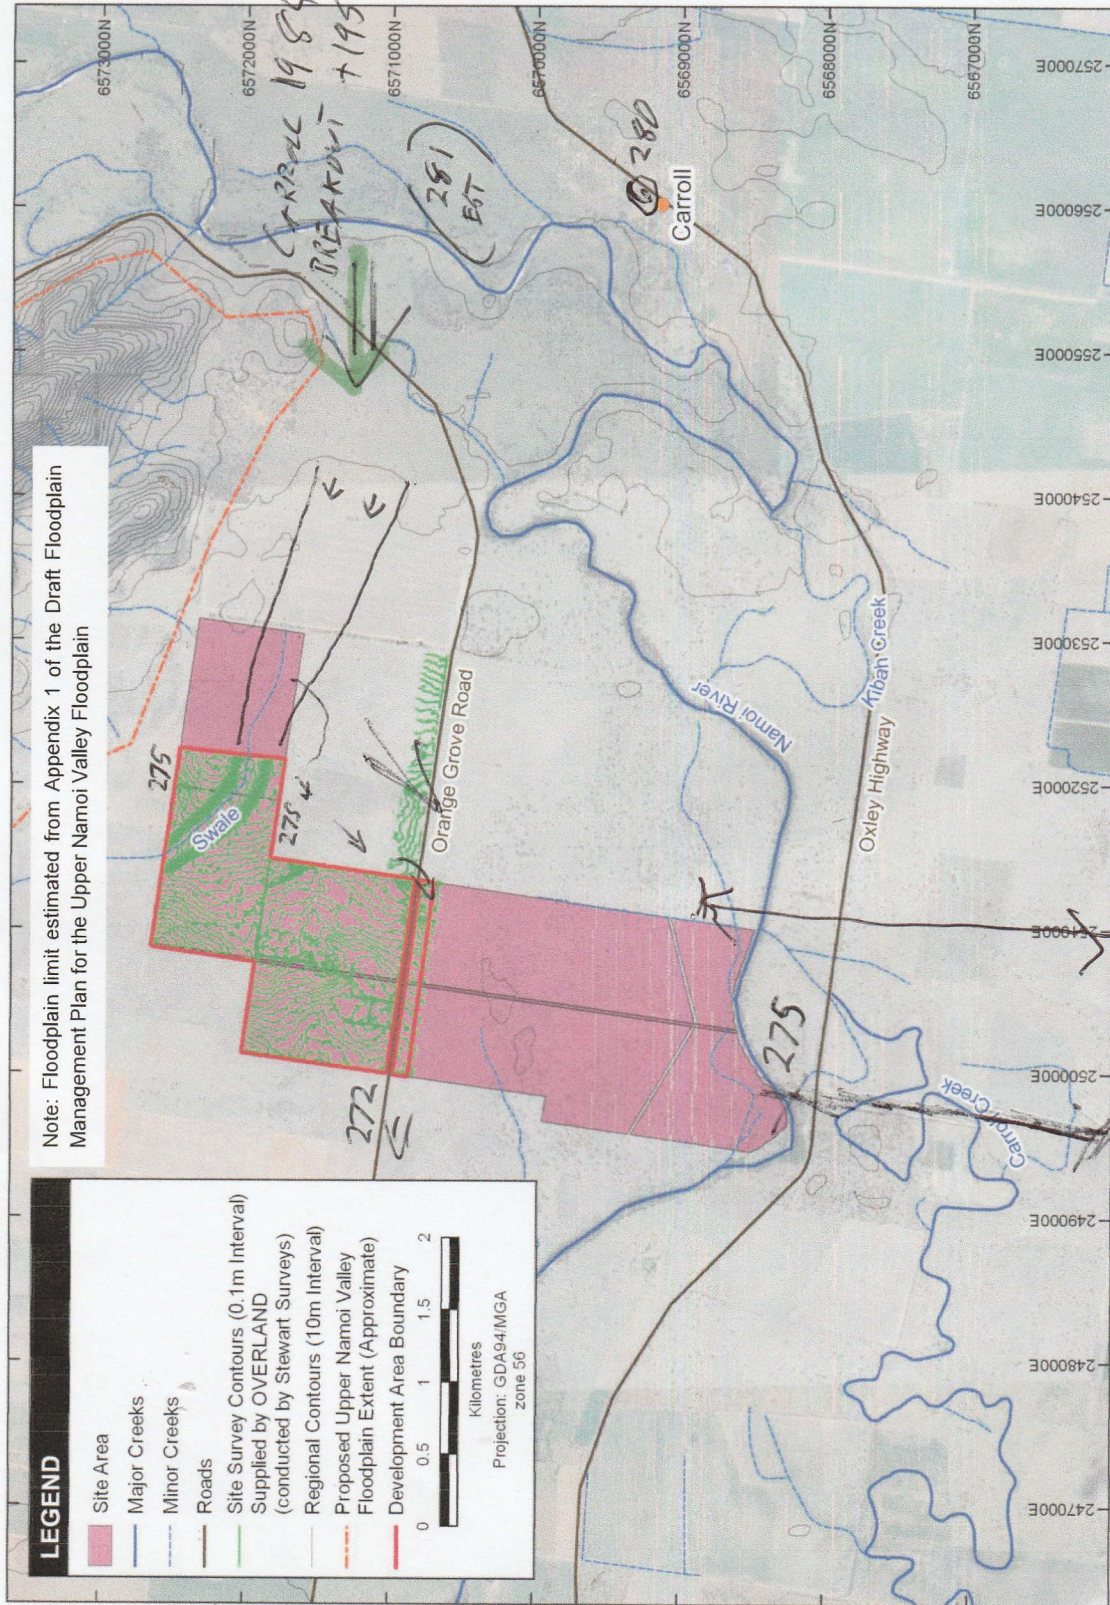


Figure 2 Site Layout, Locality and Drainage Features