


Eastern Elevation

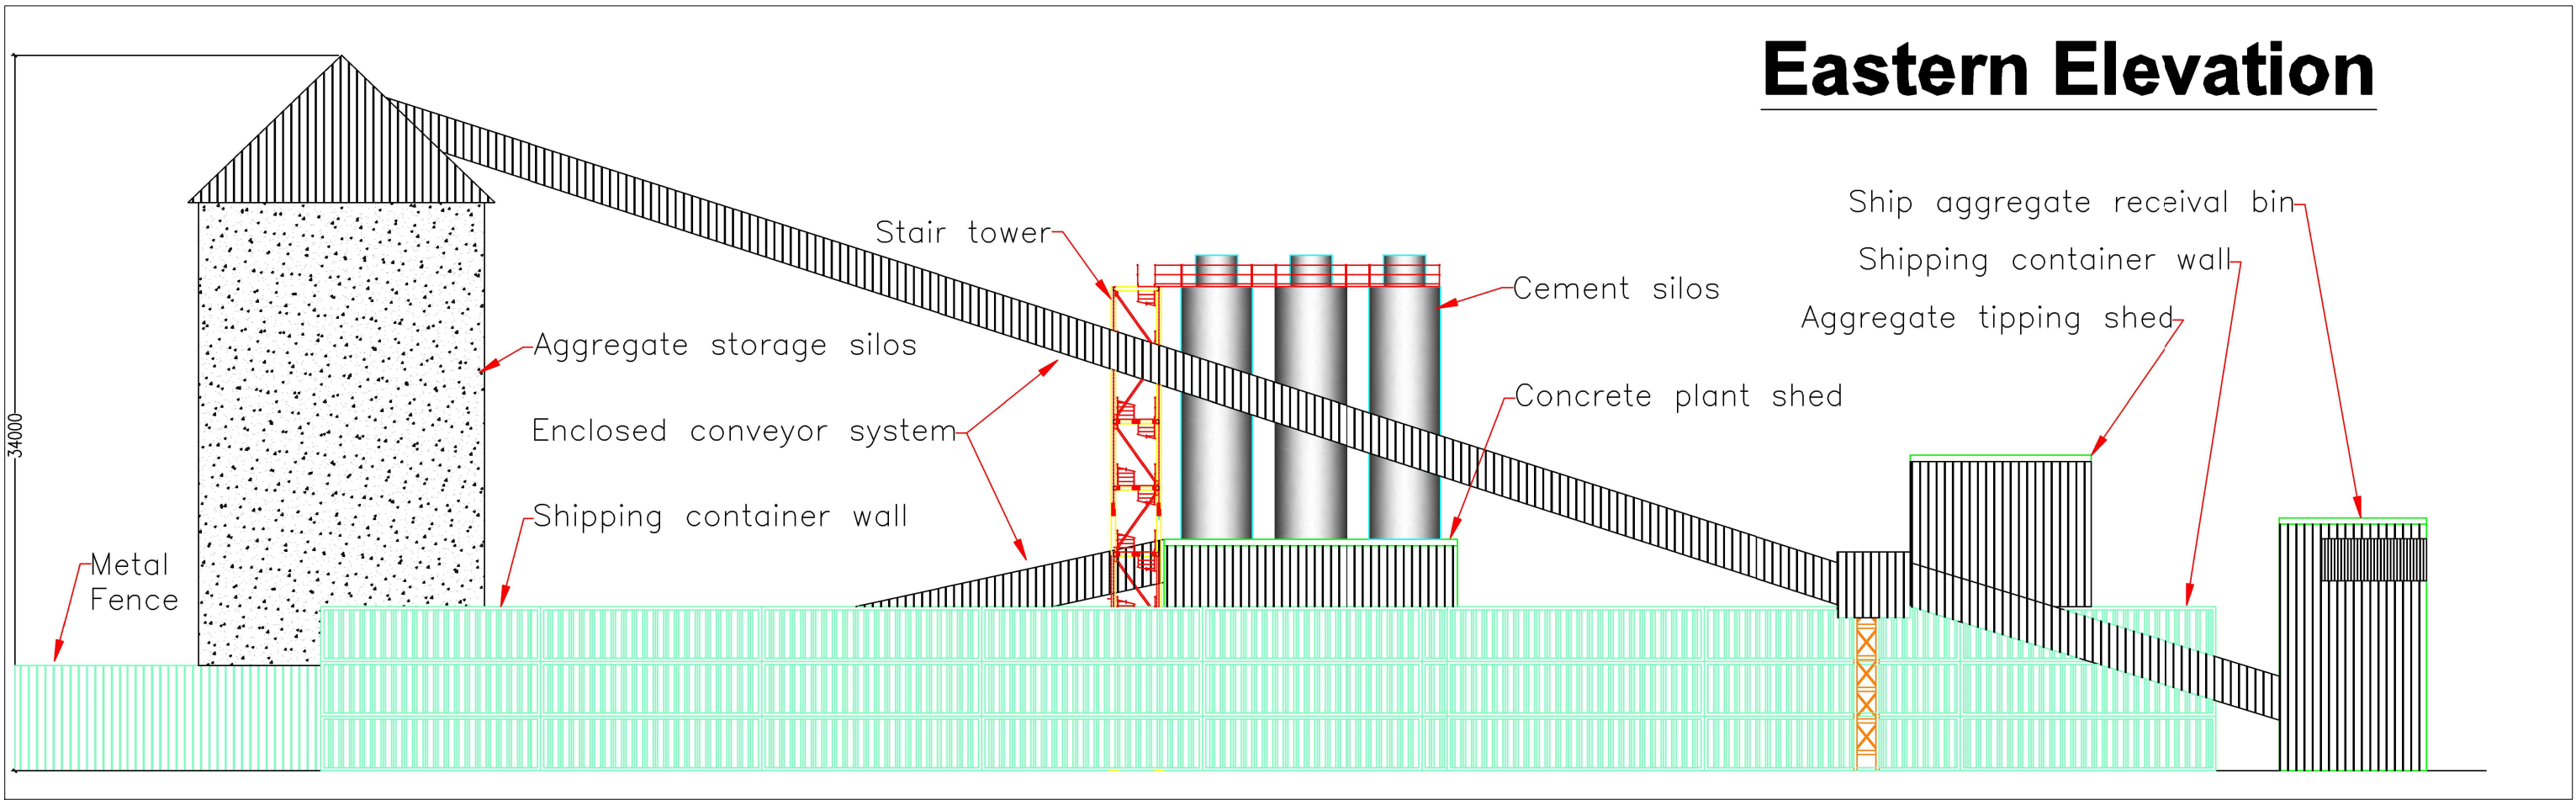

Western Elevation

