



1:564
0 5 10m


①



EXISTING RAMP
TO M2



OUR PROPERTY
BOUNDARY

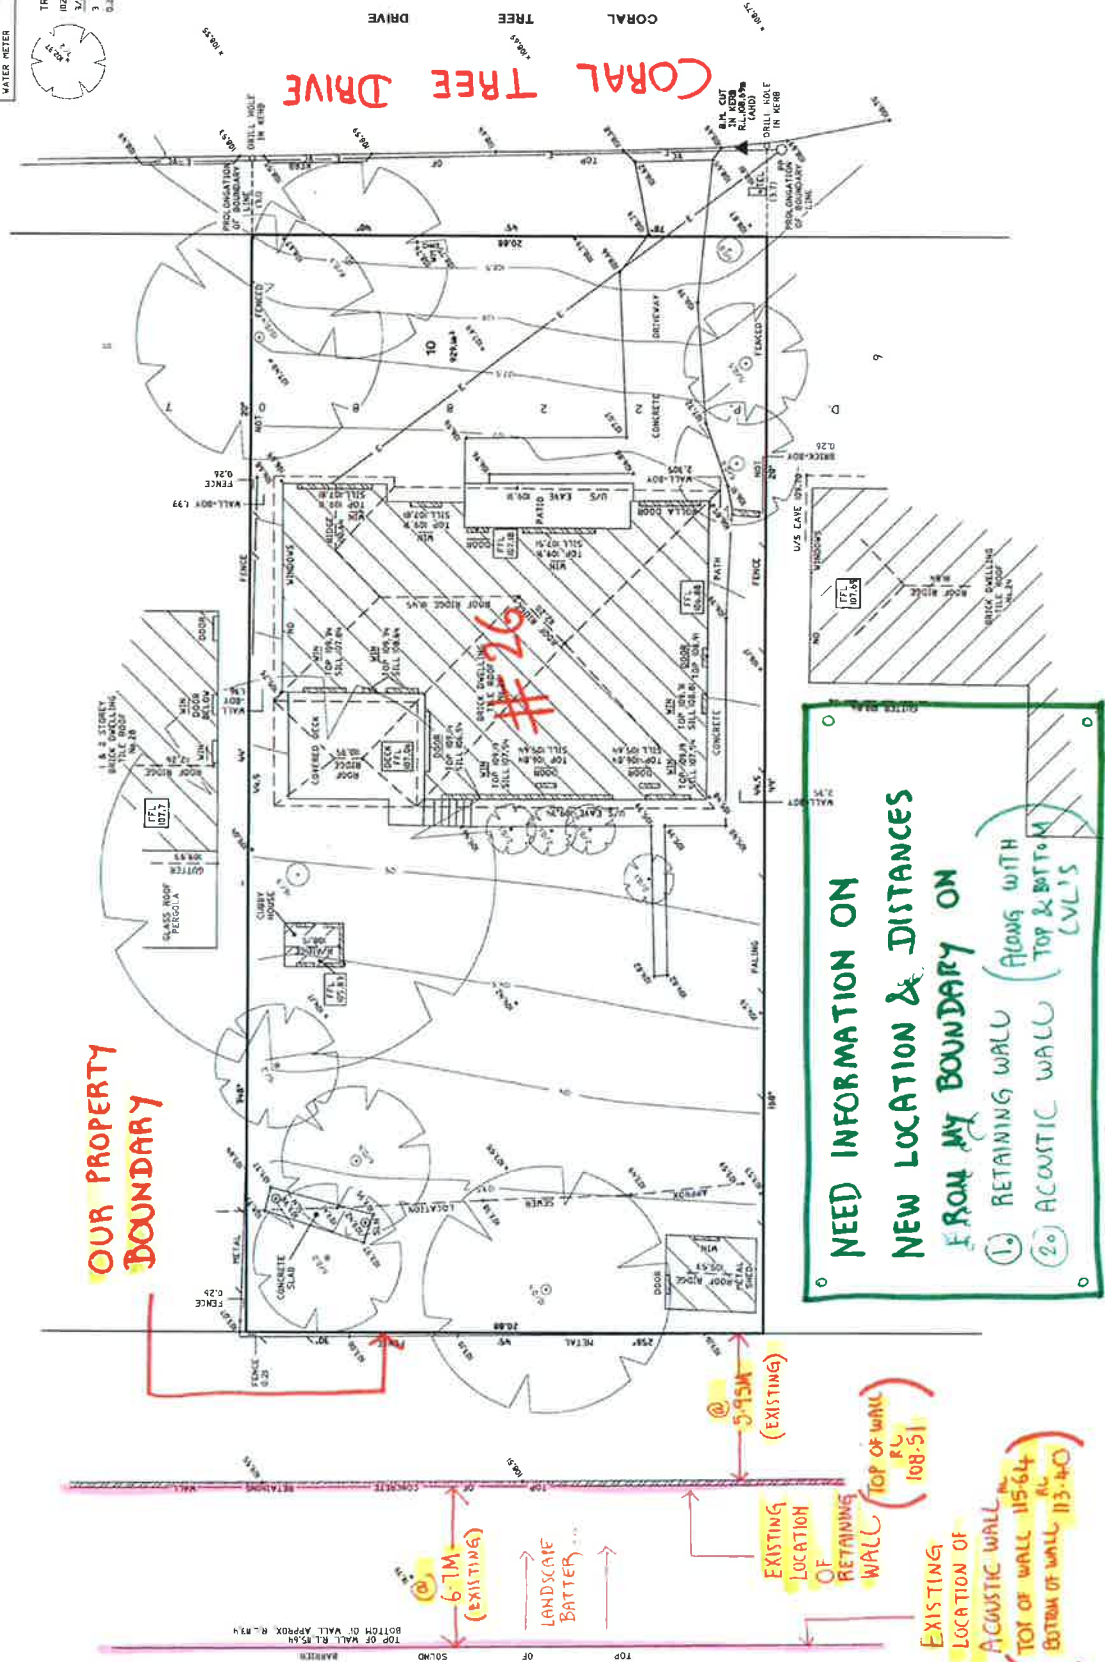

CORAL TREE DRIVE

2

LEGEND

BENCH MARK	TEL
TELSTRA PIT	PP
POWER POLE	SLH
SEWER LAMP WHEEL	VEHICLE CROSSING
ELECTRICITY (OVERHEAD)	WATER METER



JMK SURVEYS PTY LTD COPYRIGHT © STATEMENT THE SURVEY INFORMATION SHOWN ON THIS PLAN IS THE PROPERTY OF JMK SURVEYS PTY LTD THIS PLAN SHALL ONLY BE USED FOR THE PURPOSES FOR WHICH IT WAS PREPARED AND NO OTHER USE OF THIS DOCUMENT IN ANY FORM WITHOUT THE PERMISSION OF JMK SURVEYS PTY LTD IS PROHIBITED. UNAUTHORIZED USE SHALL IMPEACH THE ACCURACY OF THE SURVEY DATA.		NOTES 1. NO INVESTIGATION OF UNDERGROUND SERVICES OR BUILDING FOOTINGS HAS BEEN UNDERTAKEN IN THE PREPARATION OF THIS SURVEY 2. ORIGIN OF LEVELS SP585487 R.L. 108.762m (AND) BY SCHE. DATED 22ND APRIL 2009. 3. TREE SIZES ARE ESTIMATES ONLY. 4. DATE OF SURVEY 24TH APRIL 2009.		www.jmksurveys.com.au DIAL 1000 BEFORE YOU DIAL UNDERGROUND SERVICE SEARCH SHOULD BE UNDERTAKEN PRIOR TO ANY EXCAVATION TAKING PLACE UPON THE SITE		TITLE: SITE ANALYSIS SURVEY OVER LOT 10 IN D.P.228807 BEING No. 26 CORAL TREE DRIVE CARLINGFORD		WOLLONGONG OFFICE No. 100, Main Road WOLLONGONG NSW 2520 Phone: 0438 1000 Fax: 0438 1000 www.jmksurveys.com.au JMK SURVEYS PTY LTD Land Surveyors Development Consultants		CLIENT: MR. MANUJULI SUBALAKSHI LEVEL BATHY: A/D SHEET NO: 05 SCALE: 1:500 DATE: 27TH APRIL 2009	
---	--	---	--	---	--	---	--	--	--	--	--