


need additional
entry/exit point

traffic queues
into throat lane

maybe a slipover

Major
Cordon

Major

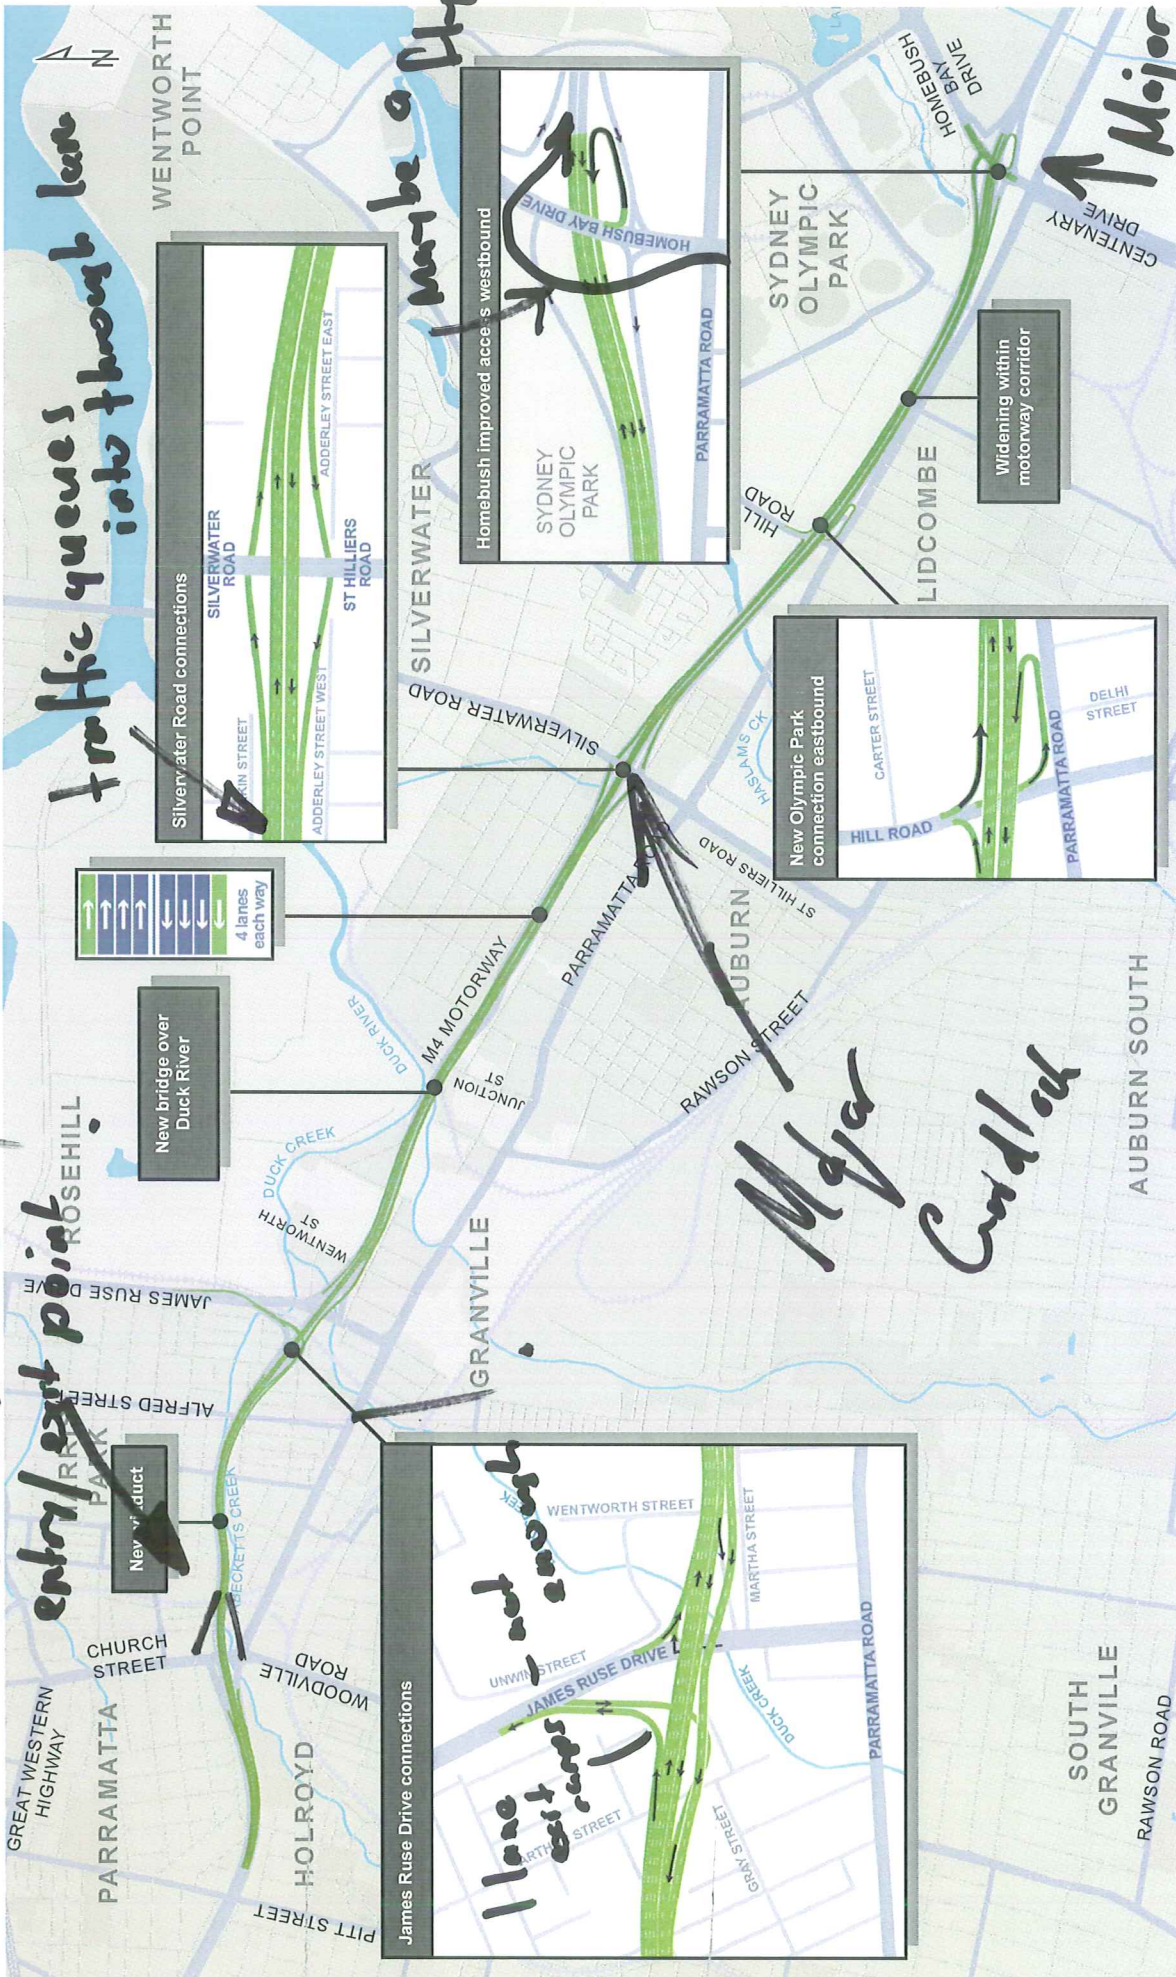

Project location and key features Figure 1.2

Cordon!

- KEY
- New/upgraded surface road
 - New ramp
 - Road
 - Rail line

