

SCHEDULE OF REFERENCE MARKS

[illegible]


SCHEDULE OF CURVED BOUNDARIES			
NO.	REMARKS	CLASS	DATE
1			
2			
No.	BEARING	CHORD	ARC	RAIUS
5	315°37'25"	41.985	42.7	67.175
4	279°40'55"	26.495	26.78	53.005
5	266°17'55"	13.74	13.84	32.965
7	263°59'20"	32.565	32.965	61.02
8	277°56'45"	19.685	20.615	19.685
9	272°47'25"	45.475	46.49	62.465
67	111°40'05"	4.6	4.6	53.005

NOTE. COMPILED BOUNDARIES FOR LOT 3 VIDE D.P. 1203646

'A' - PROPOSED RIGHT OF ACCESS & EASEMENT FOR SERVICES 6 WIDE
'B' - PROPOSED RIGHT OF ACCESS & EASEMENT FOR SERVICES 10 WIDE

SS & EASEMENT FOR SERVICES 10 WID

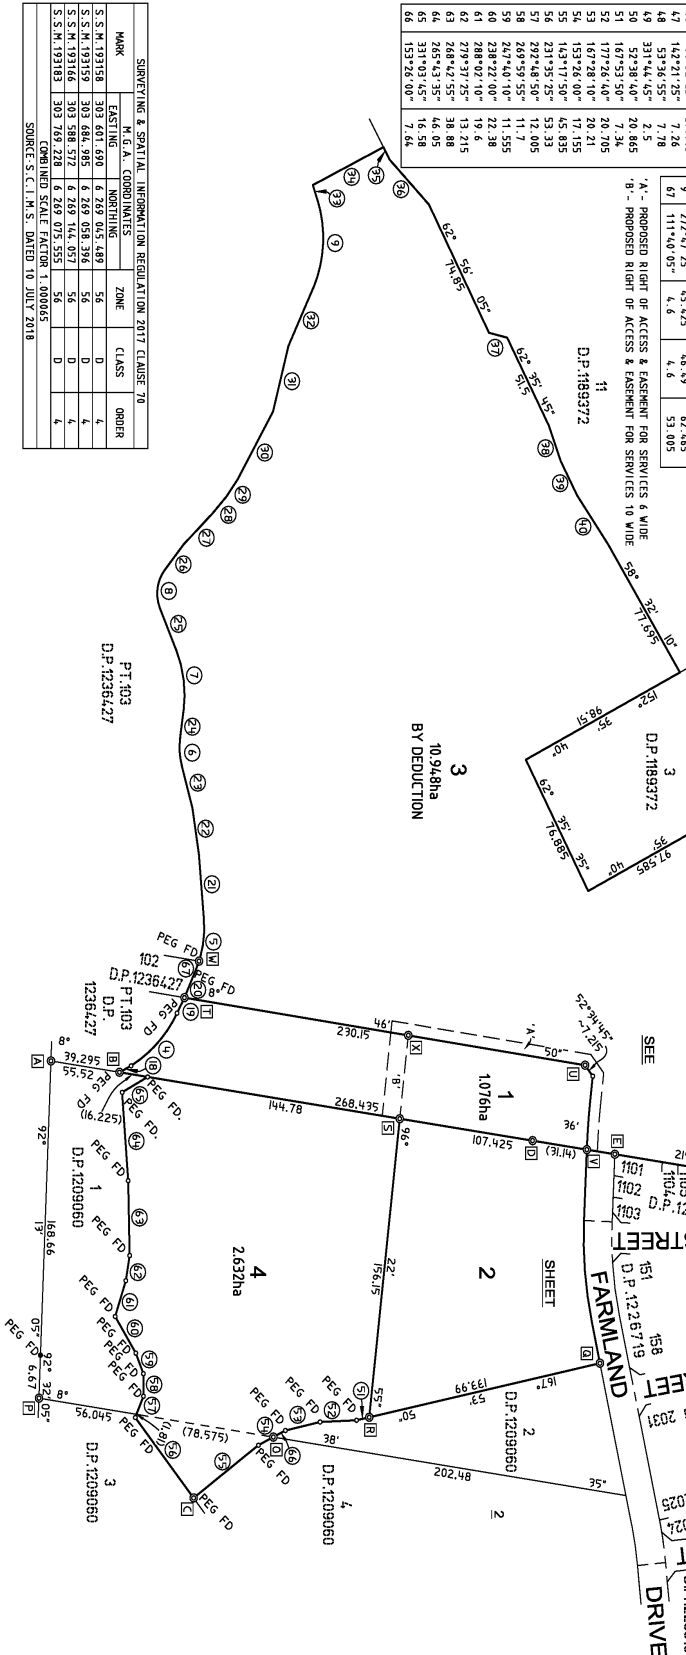


SURVEYING & SPATIAL INFORMATION REGULATION 2017 CLAUSE 70					
MARK	M. G. A. COORDINATES		ZONE	CLASS	ORDER
	EASTING	NORTHING			



SUREYTOR	PLAN OF	LG.A.	Registered	DP1244925

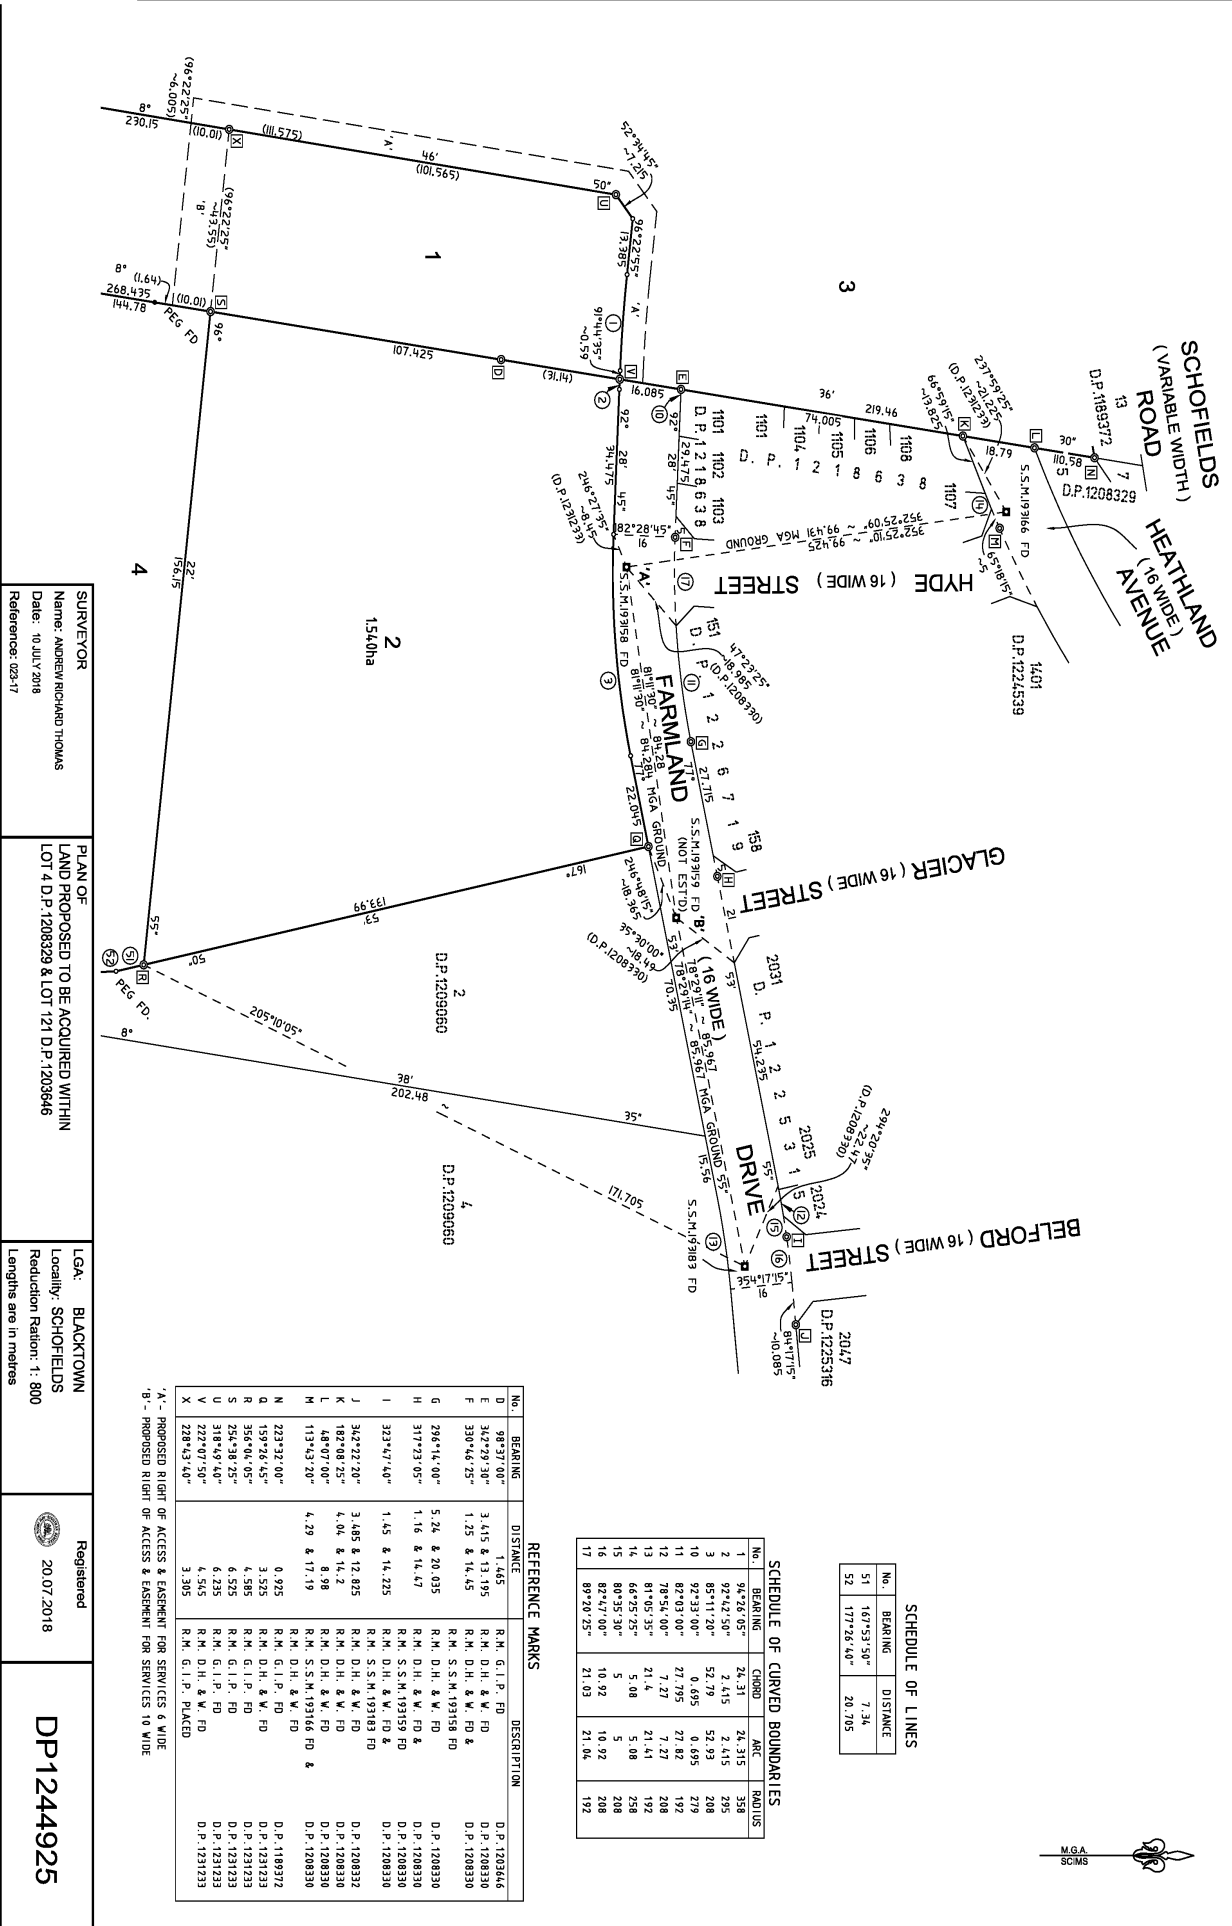

ePlan

PLAN FORM 6 (2017)		DEPOSITED PLAN ADMINISTRATION SHEET	Sheet 1 of 2 sheet(s)																
Office Use Only Registered:  20.07.2018 Title System: TORRENS		Office Use Only DP1244925																	
PLAN OF LAND PROPOSED TO BE ACQUIRED WITHIN LOT 4 D.P.1208329 & LOT 121 D.P.1203646		LGA: BLACKTOWN Locality: SCHOFIELDS Parish: GIDLEY County: CUMBERLAND																	
Survey Certificate I, <u>ANDREW RICHARD THOMAS</u> of <u>CRAIG & RHODES PTY LTD</u> a surveyor registered under the <i>Surveying and Spatial Information Act 2002</i>, certify that: *(a) The land shown in the plan was surveyed in accordance with the Surveying and Spatial Information Regulation 2017, is accurate and the survey was completed on, or *(b) The part of the land shown in the plan(*being/*excluding ** LOTS 1, 2 & 4, LOT 3 PARTLY COMPILED) was surveyed in accordance with the Surveying and Spatial Information Regulation 2017, the part surveyed is accurate and the survey was completed on, 10 JULY 2018. the part not surveyed was compiled in accordance with that Regulation, or *(c) The land shown in this plan was compiled in accordance with the Surveying and Spatial Information Regulation 2017. Datum Line: 'A' - 'B' Type: *Urban/*Rural The terrain is *Level-Undulating / *Steep-Mountainous Signature: <u>Andrew R. Thomas</u> Dated: 11 JULY 2018 Surveyor Identification No: 247 Surveyor registered under the <i>Surveying and Spatial Information Act 2002</i> *Strike out inappropriate words. **Specify the land actually surveyed or specify any land shown in the plan that is not the subject of the survey.		Crown Lands NSW/Western Lands Office Approval I, (Authorised Officer) in approving this plan certify that all necessary approvals in regard to the allocation of the land shown herein have been given. Signature: Date: File Number: Office:																	
		Subdivision Certificate I, *Authorised Person/*General Manager/*Accredited Certifier, certify that the provisions of s.109J of the <i>Environmental Planning and Assessment Act 1979</i> have been satisfied in relation to the proposed subdivision, new road or reserve set out herein. Signature: Accreditation number: Consent Authority: Date of endorsement: Subdivision Certificate number: File number: *Strike through if inapplicable.																	
Plans used in the preparation of survey/compilation. <table border="0"> <tr> <td>D.P.1189372</td> <td>D.P.1225315</td> </tr> <tr> <td>D.P.1203646</td> <td>D.P.1225316</td> </tr> <tr> <td>D.P.1208329</td> <td>D.P.1226719</td> </tr> <tr> <td>D.P.1208330</td> <td>D.P.1231233</td> </tr> <tr> <td>D.P.1208332</td> <td>D.P.1236427</td> </tr> <tr> <td>D.P.1209060</td> <td></td> </tr> <tr> <td>D.P.1218638</td> <td></td> </tr> <tr> <td>D.P.1224539</td> <td></td> </tr> </table>		D.P.1189372	D.P.1225315	D.P.1203646	D.P.1225316	D.P.1208329	D.P.1226719	D.P.1208330	D.P.1231233	D.P.1208332	D.P.1236427	D.P.1209060		D.P.1218638		D.P.1224539		Statements of intention to dedicate public roads, create public reserves and drainage reserves, acquire/resume land. LOTS 1 & 2 ARE TO BE ACQUIRED BY NSW DEPARTMENT OF EDUCATION FOR EDUCATION PURPOSES	
D.P.1189372	D.P.1225315																		
D.P.1203646	D.P.1225316																		
D.P.1208329	D.P.1226719																		
D.P.1208330	D.P.1231233																		
D.P.1208332	D.P.1236427																		
D.P.1209060																			
D.P.1218638																			
D.P.1224539																			
Surveyor's Reference: 023-17		Signatures, Seals and Section 88B Statements should appear on PLAN FORM 6A																	

CAD REF: Z:\023-17\CR_PLANS\023-17\6 S02 [01] - T.L. - A.L.

PLAN FORM 6A (2017) DEPOSITED PLAN ADMINISTRATION SHEET		Sheet 2 of 2 sheet(s)																				
Registered:  20.07.2018 Office Use Only PLAN OF LAND PROPOSED TO BE ACQUIRED WITHIN LOT 4 D.P.1208329 & LOT 121 D.P.1203646 Subdivision Certificate number: Date of Endorsement:	DP1244925 This sheet is for the provision of the following information as required: - A schedule of lots and addresses - See 60(c) <i>SSI Regulation 2017</i> - Statements of intention to create and release affecting interests in accordance with section 88B <i>Conveyancing Act 1919</i> - Signatures and seals- see 195D <i>Conveyancing Act 1919</i> - Any information which cannot fit in the appropriate panel of sheet 1 of the administration sheets.																					
<table border="1" style="margin: auto; border-collapse: collapse;"> <tr> <th colspan="5" style="padding: 2px;">SURVEYING & SPATIAL INFORMATION REGULATION 2012 CLAUSE 60(c)</th> </tr> <tr> <th colspan="5" style="padding: 2px;">SCHEDULE OF LOTS & ADDRESSES</th> </tr> <tr> <th style="width: 10%; padding: 2px;">LOT</th> <th style="width: 10%; padding: 2px;">STREET No.</th> <th style="width: 20%; padding: 2px;">STREET NAME</th> <th style="width: 20%; padding: 2px;">STREET TYPE</th> <th style="width: 40%; padding: 2px;">LOCALITY</th> </tr> <tr> <td colspan="5" style="padding: 2px; text-align: center;">STREET ADDRESSES NOT AVAILABLE</td> </tr> </table>			SURVEYING & SPATIAL INFORMATION REGULATION 2012 CLAUSE 60(c)					SCHEDULE OF LOTS & ADDRESSES					LOT	STREET No.	STREET NAME	STREET TYPE	LOCALITY	STREET ADDRESSES NOT AVAILABLE				
SURVEYING & SPATIAL INFORMATION REGULATION 2012 CLAUSE 60(c)																						
SCHEDULE OF LOTS & ADDRESSES																						
LOT	STREET No.	STREET NAME	STREET TYPE	LOCALITY																		
STREET ADDRESSES NOT AVAILABLE																						
If space is insufficient use additional annexure sheet																						
Surveyor's Reference: 023-17																						