


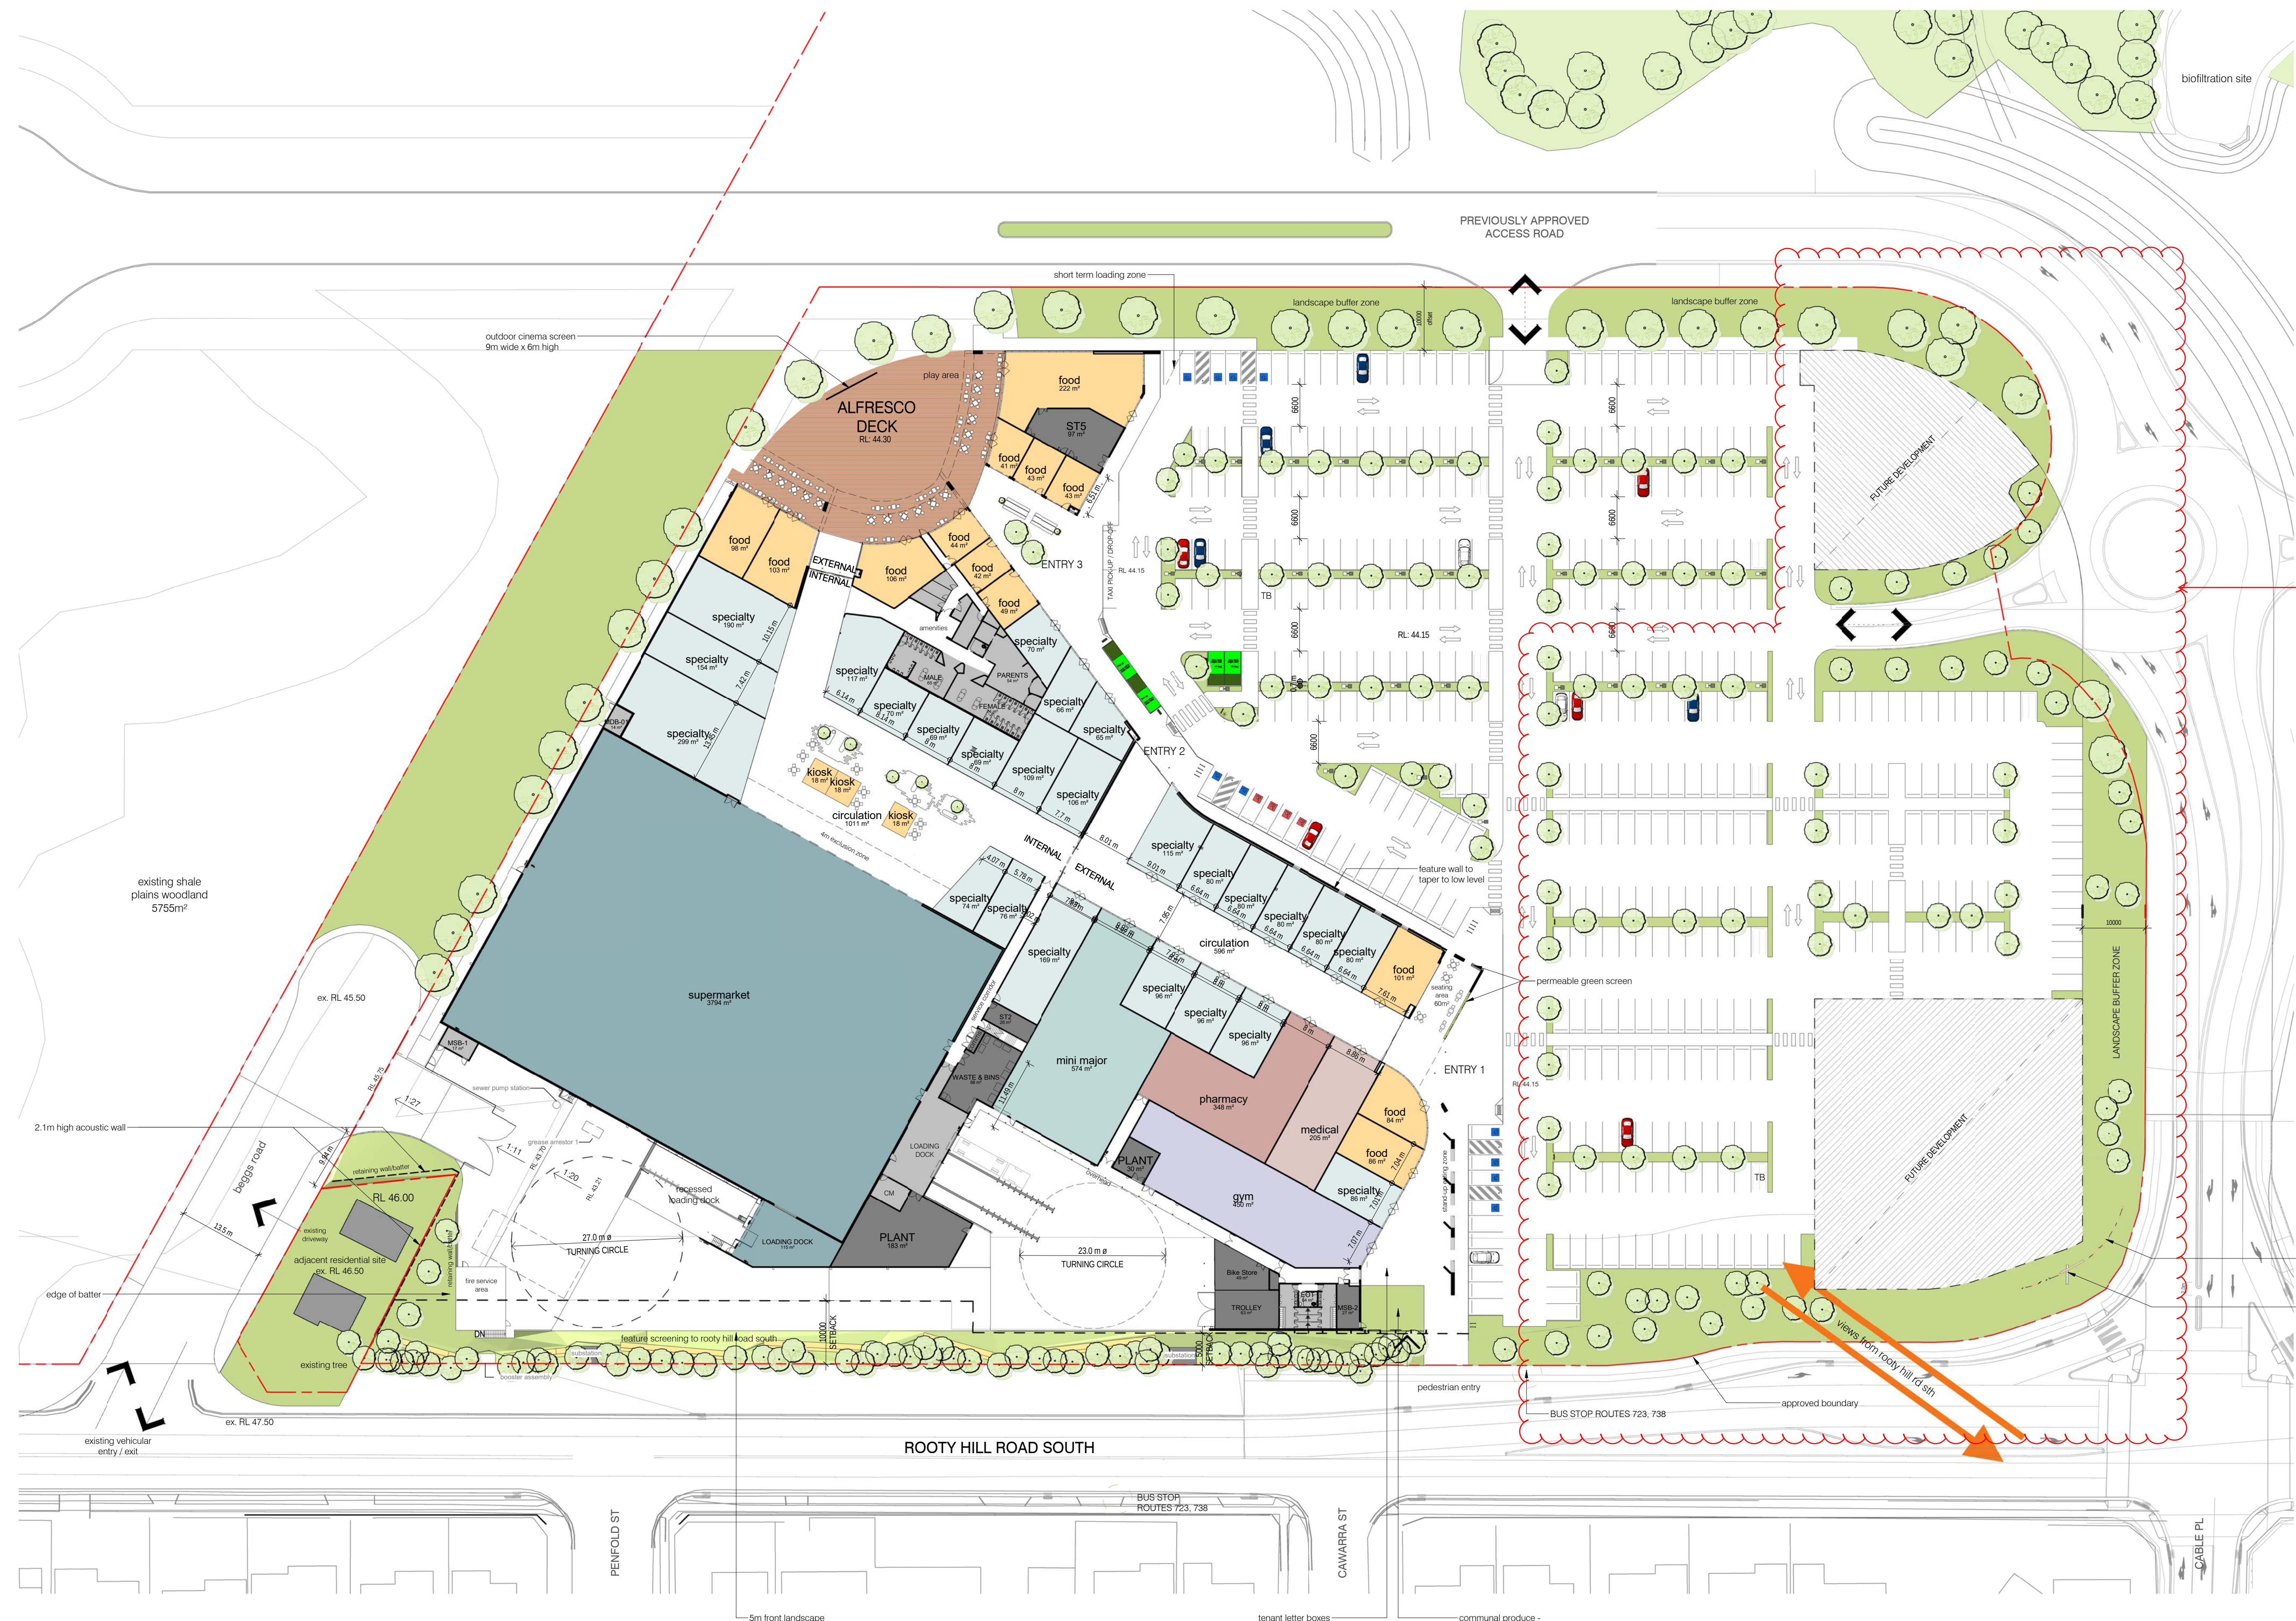

| LOT 2 PARKING STAGE 1 |     |
|-----------------------|-----|
| ACCESSIBLE            | 10  |
| LOADING               | 1   |
| PARENTS               | 4   |
| RETAIL CLASS 3A       | 413 |
| WOOLWORTHS PICK-UP    | 4   |
| TOTAL                 | 432 |

| LOT 2 GFA   |          |
|-------------|----------|
| circulation | 1660 m²  |
| gym         | 450 m²   |
| medical     | 205 m²   |
| other       | 672 m²   |
| retail      | 8420 m²  |
| TOTAL       | 11408 m² |

STAGE 1 PROPOSED + AMENDED ROAD & CARPARK 1 : 500

D.A. ISSUE

all dimensions in millimetres unless noted otherwise

correct scale from drawings - figures developers take precedence

this drawing and its contents are subject to copyright laws and protection

do not reproduce in full or in part without approval