



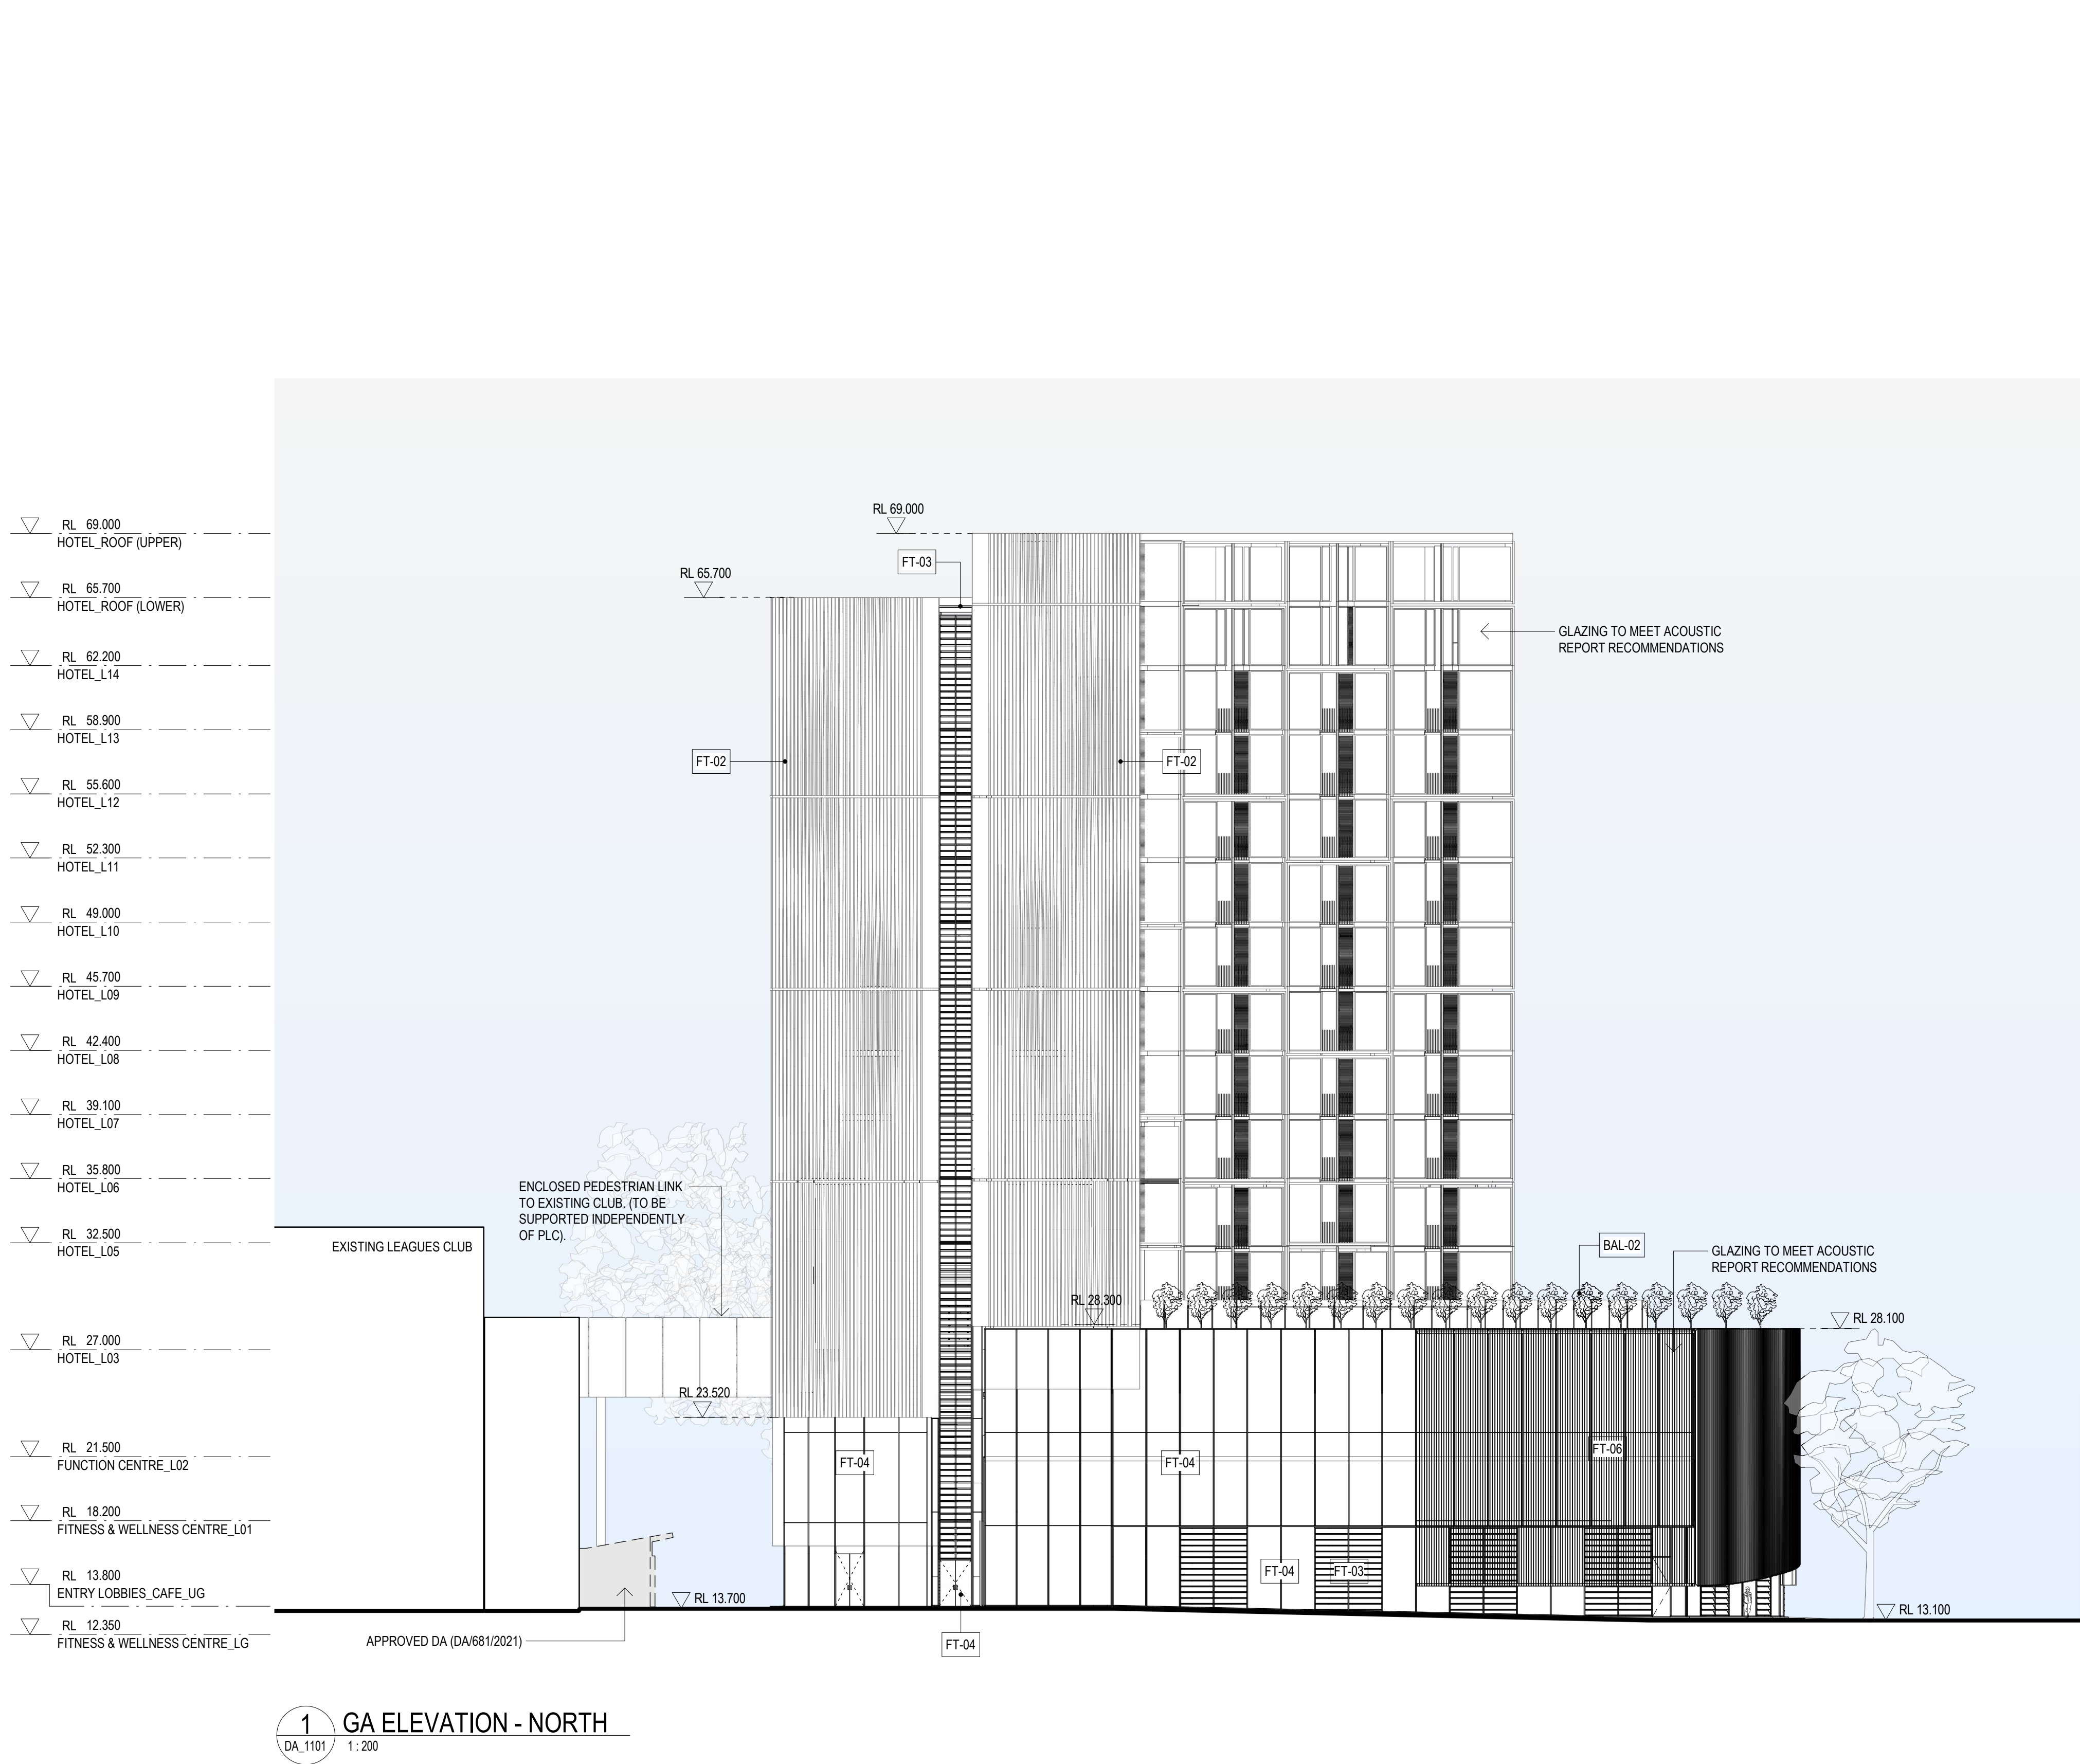

GA ELEVATION - NOTES

FT-XX → FACADE TYPE/ MATERIAL CODE TAG

1. FOR FACADE TYPE - REFER TO DA_4000 SERIES.
2. WHERE FACADE TYPE/ MATERIAL CODE TYPE IS NOT TAGGED - REFER TO DA_4000.
3. REFER TO DA_4003 FOR MATERIAL/ FINISHES CODES.

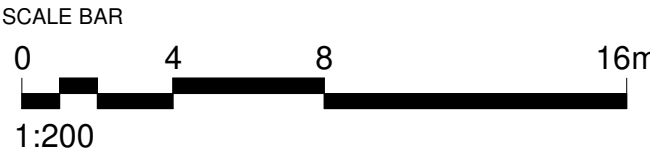

CC	FOR SSDA - REVISED ROAD ACCESS	20.10.2021
BB	FOR SSDA - REDUCED HEIGHT	09.04.2021
AA	FOR SSDA	05.12.2018
REV	DESCRIPTION	DATE

© COPYRIGHT OF THIS DRAWING IS VESTED IN HASSELL.
2018 HASSELL. LTD.

CONSULTANT
HASSELL Limited ABN 007 711 435
LEVEL 2, PIER 8/9,
23 HICKSON ROAD
SYDNEY NSW 2000 AUSTRALIA
SYDNEY@HASSELLSTUDIO.COM
T +61 2 9101 2000 F +61 2 9101 2100
Nominated Architects NSW: Tony Griest 5350 Glenn Scott 6842 Ross de la Motte 7398

HASSELL

CLIENT
PARRAMATTA LEAGUES CLUB




PROJECT
PROPOSED PARRAMATTA LEAGUES CLUB HOTEL

1 EELS PLACE, PARRAMATTA, NSW 2150

DRAWING TITLE
GA ELEVATION - PARRAMATTA LEAGUES CLUB CAR
PARK - NORTH

STATUS
SSD APPLICATION

SCALE @ A1 1 : 200	DRAWN HASSELL	REVIEWED LV	APPROVED GS
PROJECT NUMBER 012981	DRAWING NUMBER DA_2000	REV CC	

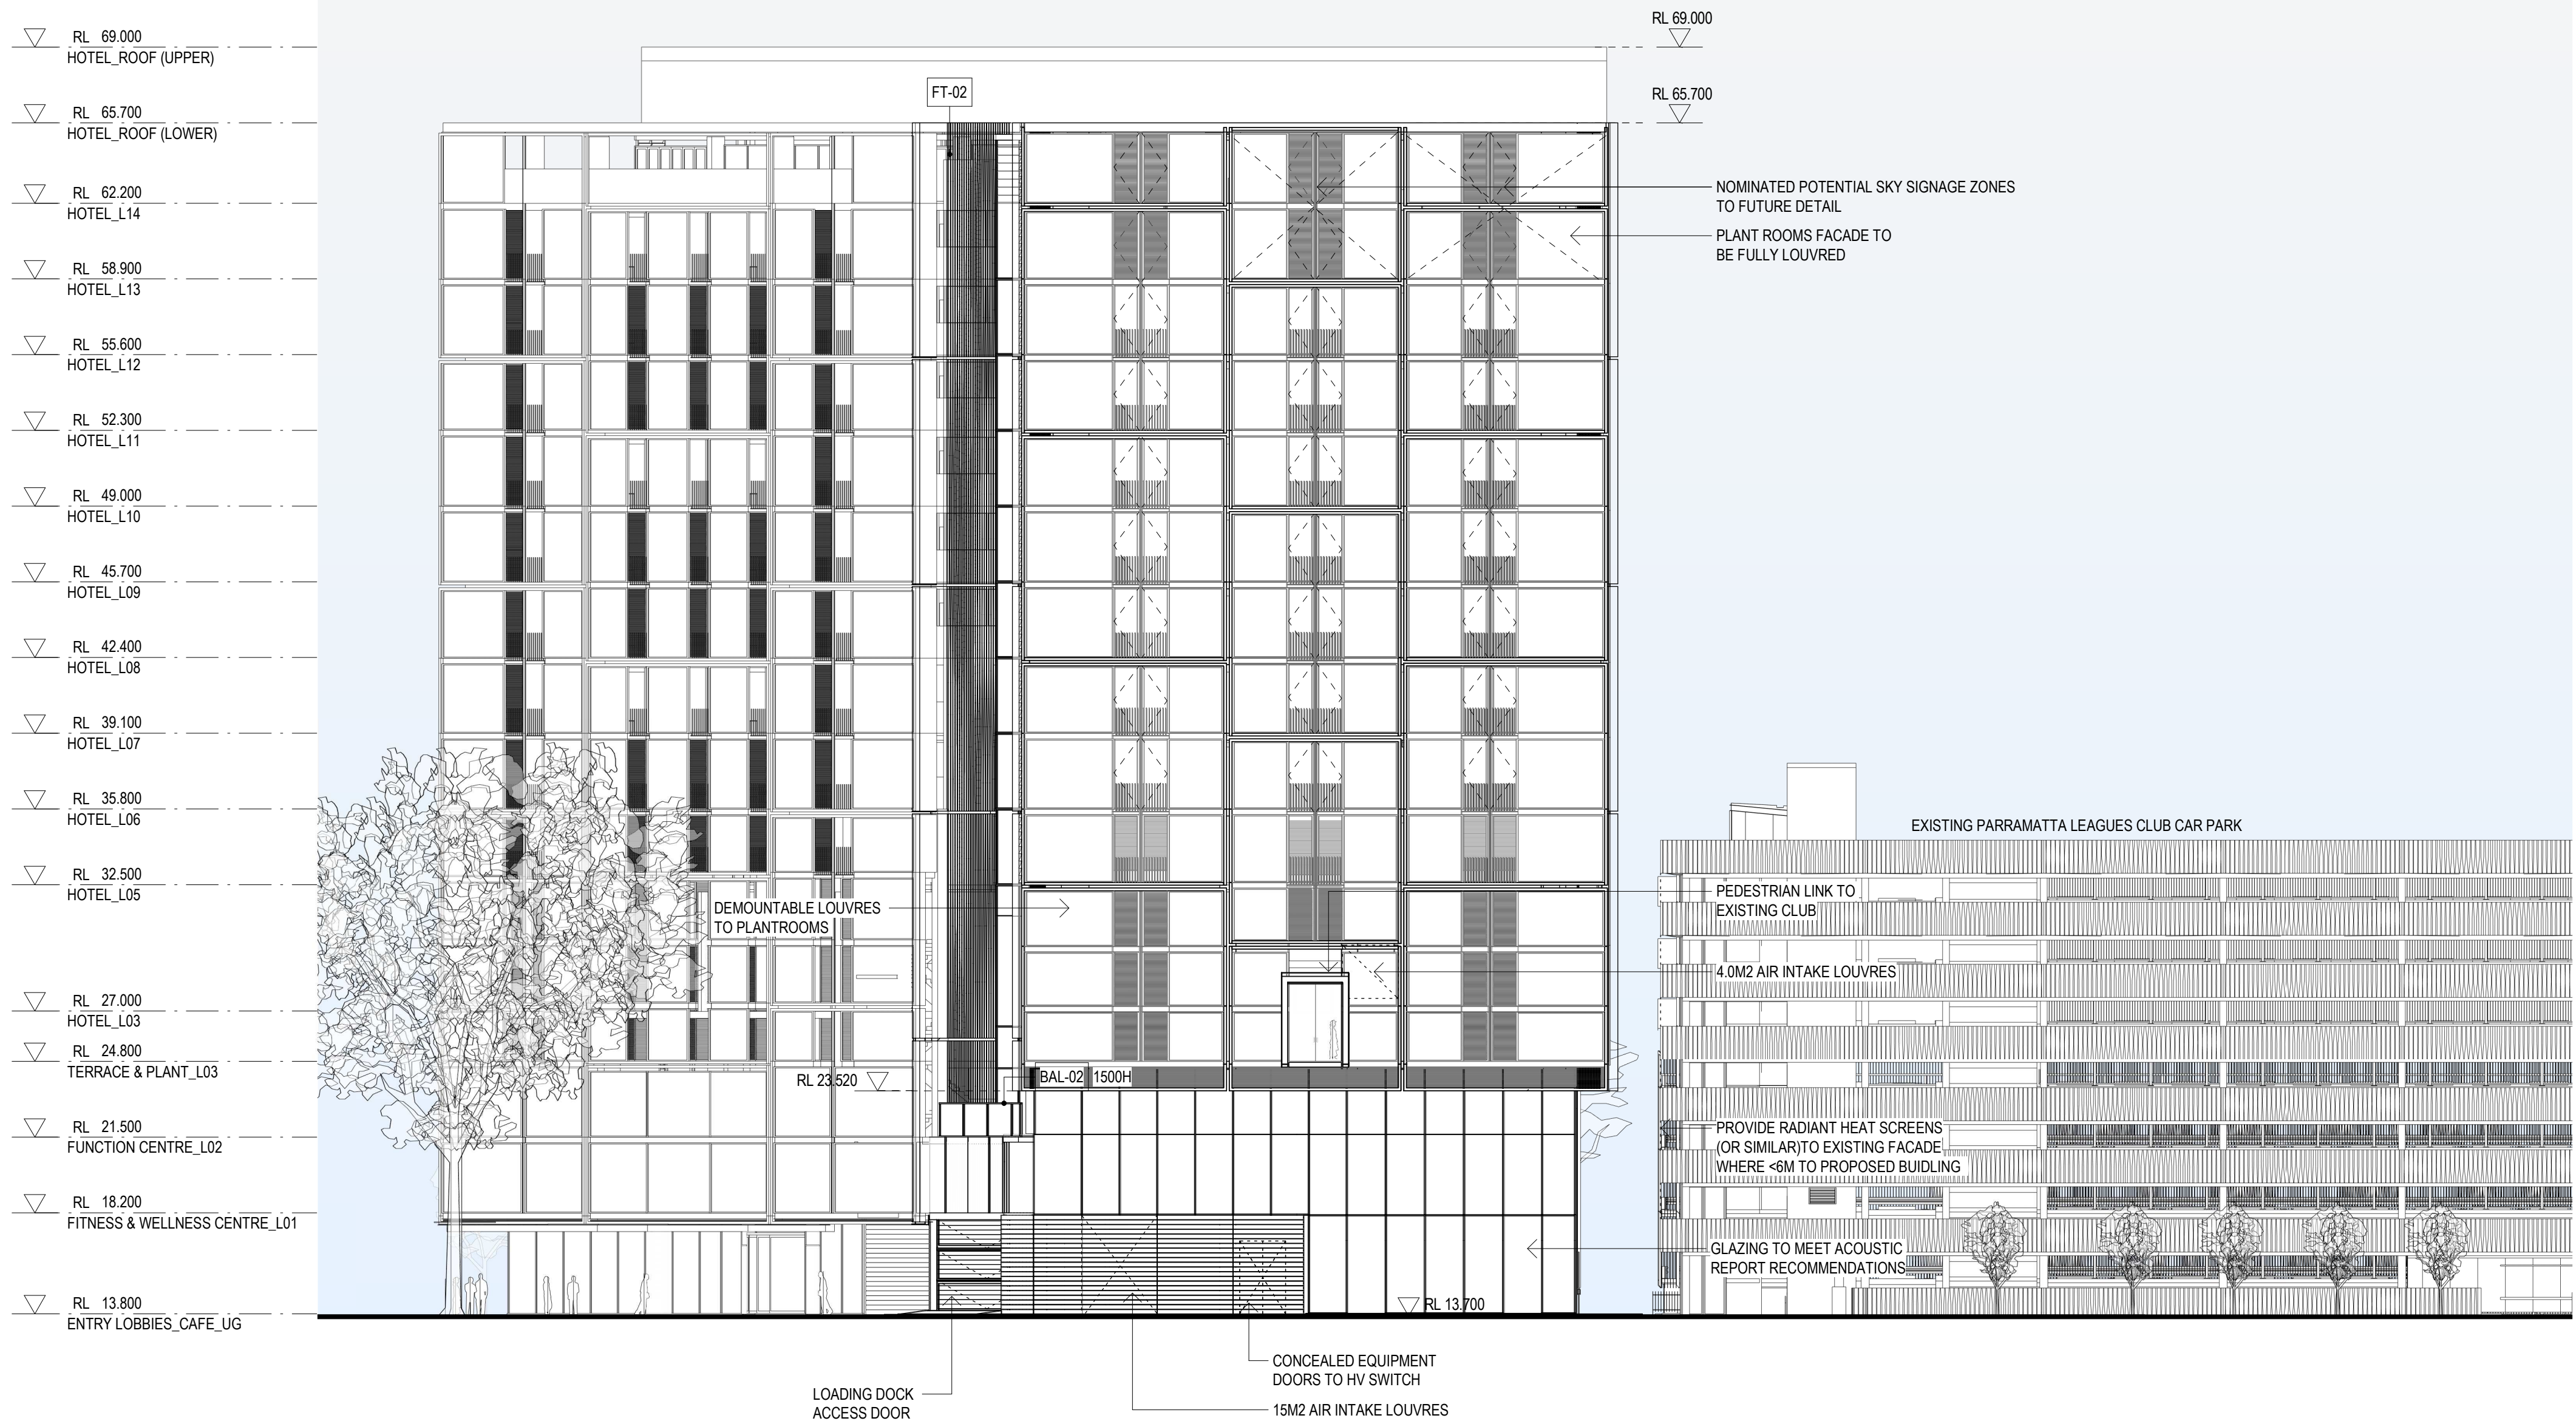

1 GA ELEVATION - NORTH-EAST (EAST)
DA_1101 1:200

GA ELEVATION - NOTES

FT-XX → FACADE TYPE/ MATERIAL CODE TAG

1. FOR FACADE TYPE - REFER TO DA_4000 SERIES.
2. WHERE FACADE TYPE/ MATERIAL CODE TYPE IS NOT TAGGED - REFER TO DA_4000.
3. REFER TO DA_4003 FOR MATERIAL/ FINISHES CODES.

SCALE BAR
0 4 8 16m
1:200

CC	FOR SSDA - REVISED ROAD ACCESS	20.10.2021
BB	FOR SSDA - REDUCED HEIGHT	09.04.2021
AA	FOR SSDA	05.12.2018
REV	DESCRIPTION	DATE

© COPYRIGHT OF THIS DRAWING IS VESTED IN HASSELL.
2018 HASSELL. LTD.

CONSULTANT
HASSELL Limited ABN 007 711 435
LEVEL 2, PIER 8/9,
23 HICKSON ROAD
SYDNEY NSW 2000 AUSTRALIA
SYDNEY@HASSELLSTUDIO.COM
T +61 2 9101 2000 F +61 2 9101 2100
Nominated Architects NSW: Tony Grist 5350 Glenn Scott 6842 Ross de la Motte 7398

HASSELL

CLIENT
PARRAMATTA LEAGUES CLUB

PROJECT
PROPOSED PARRAMATTA LEAGUES CLUB HOTEL

1 EELS PLACE, PARRAMATTA, NSW 2150

DRAWING TITLE
GA ELEVATION - PARRAMATTA LEAGUES CLUB - NORTH-EAST

STATUS
SSD APPLICATION

SCALE @ A1 1 : 200	DRAWN HASSELL	REVIEWED LV	APPROVED GS
PROJECT NUMBER 012981	DRAWING NUMBER DA_2001	REV CC	

- RL 69.000

HOTEL_ROOF (UPPER)

RL 65.700

HOTEL_ROOF (LOWER)

RL 62.200

HOTEL_L14

RL 58.900

HOTEL_L13

RL 55.600

HOTEL_L12

RL 52.300

HOTEL_L11

RL 49.000

HOTEL_L10

RL 45.700

HOTEL_L09

RL 42.400

HOTEL_L08

RL 39.100

HOTEL_L07

RL 35.800

HOTEL_L06

RL 32.500

HOTEL_L05

RL 27.000

HOTEL_L03

RL 24.800

TERRACE & PLANT_L03

RL 21.500


FUNCTION CENTRE_L02

RL 18.200

FITNESS & WELLNESS CENTRE_L01

RL 13.800

ENTRY LOBBIES, CAFE_UG

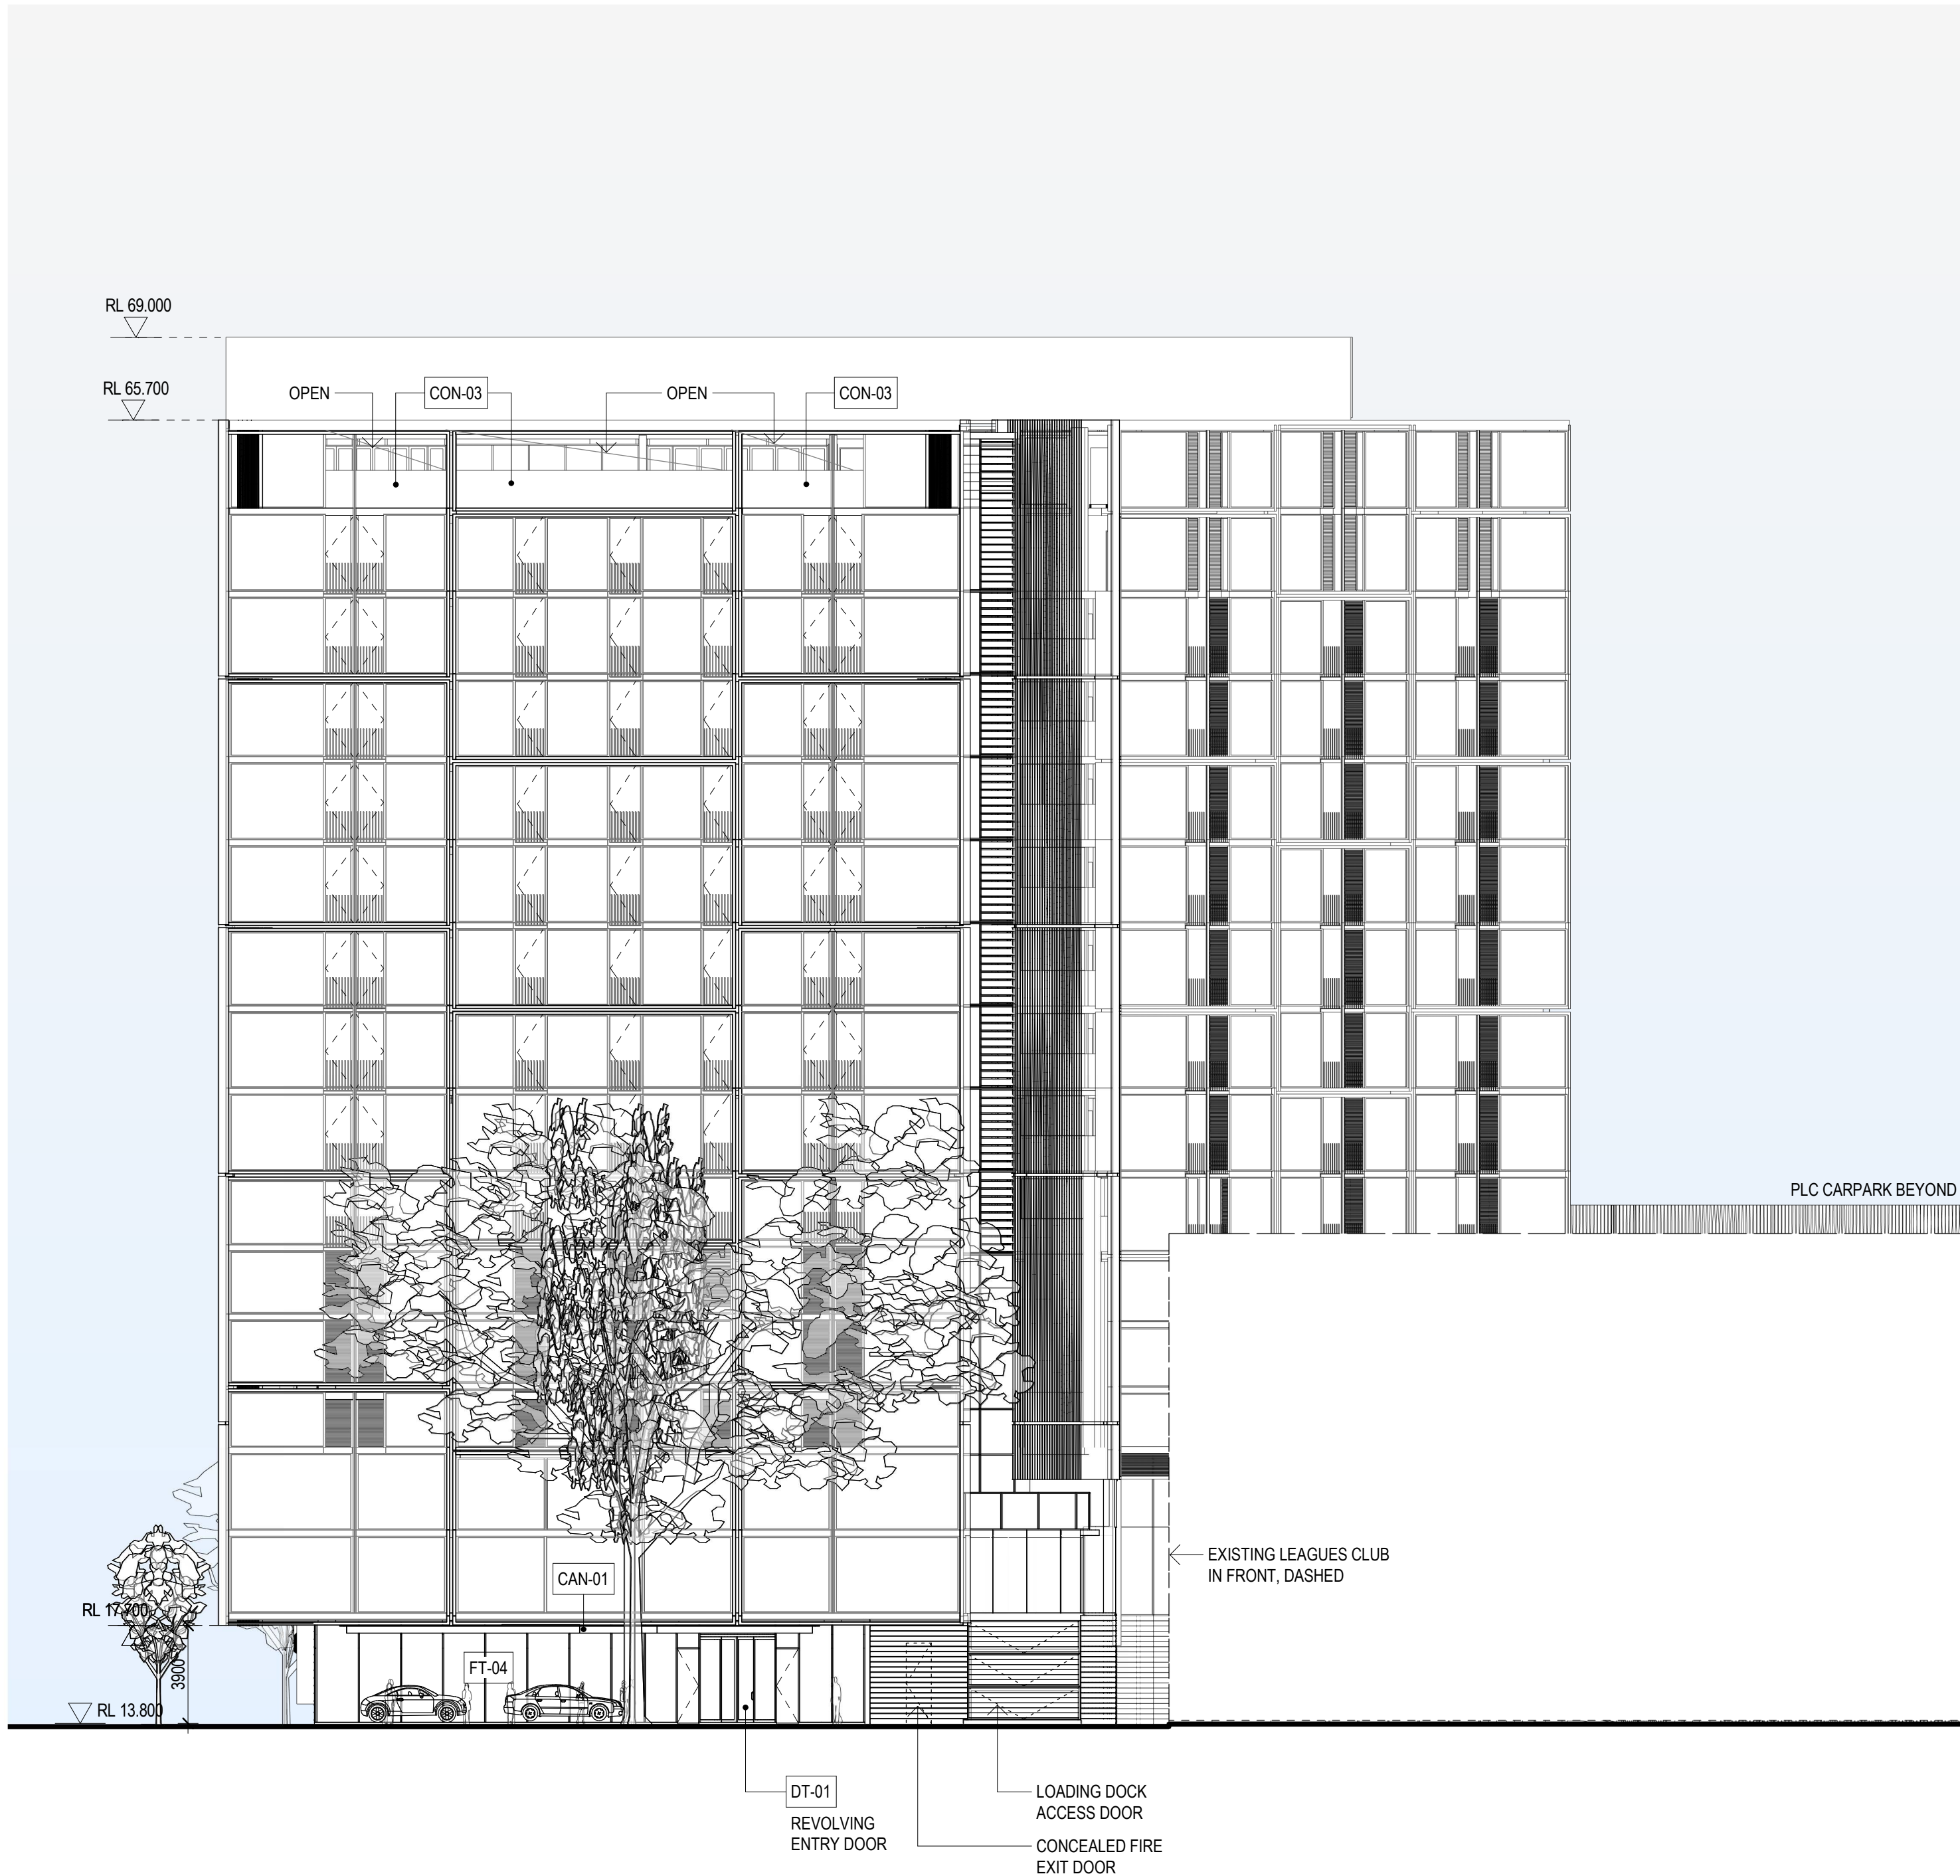

1 GA ELEVATION - SOUTH-EAST (SOUTH)
DA_1101 / 1:200

GA ELEVATION - NOTES

FT-XX

FACADE TYPE/ MATERIAL CODE TAG

1. FOR FACADE TYPE - REFER TO DA_4000 SERIES.

2. WHERE FACADE TYPE/ MATERIAL CODE TYPE IS NOT TAGGED - REFER TO DA_4000.

3. REFER TO DA_4003 FOR MATERIAL/ FINISHES CODES.

SCALE BAR

0

4

8

16m

1:200

CC FOR SSDA - REVISED ROAD ACCESS

20.10.2021

BB FOR SSDA - REDUCED HEIGHT

09.04.2021

AA FOR SSDA

05.12.2018

REV	DESCRIPTION	DATE
-----	-------------	------

© COPYRIGHT OF THIS DRAWING IS VESTED IN HASSELL.
2018 HASSELL. LTD.

CONSULTANT

HASSELL Limited ABN 007 711 435
LEVEL 2, PIER 8/9,
23 HICKSON ROAD
SYDNEY NSW 2000 AUSTRALIA
SYDNEY@HASSELLSTUDIO.COM
T +61 2 9101 2000 F +61 2 9101 2100
Nominated Architects NSW: Tony Griest 5350 Glenn Scott 6842 Ross de la Motte 7398

HASSELL

CLIENT

PARRAMATTA LEAGUES CLUB

PARRAMATTA LEAGUES

Home of the Eels

PARRAMATTA

EELS

PROJECT

PROPOSED PARRAMATTA LEAGUES CLUB HOTEL

1 EELS PLACE, PARRAMATTA, NSW 2150

DRAWING TITLE

GA ELEVATION - O'CONNELL ST - SOUTH-EAST

STATUS


SSD APPLICATION

SCALE @ A1	DRAWN	REVIEWED	APPROVED
1 : 200	HASSELL	LV	GS

PROJECT NUMBER	DRAWING NUMBER	REV
012981	DA_2002	CC

Original Sheet Size A1 - 841 x 594mm

- ▽ RL 69.000
HOTEL_ROOF (UPPER)
- ▽ RL 65.700
HOTEL_ROOF (LOWER)
- ▽ RL 62.200
HOTEL_L14
- ▽ RL 58.900
HOTEL_L13
- ▽ RL 55.600
HOTEL_L12
- ▽ RL 52.300
HOTEL_L11
- ▽ RL 49.000
HOTEL_L10
- ▽ RL 45.700
HOTEL_L09
- ▽ RL 42.400
HOTEL_L08
- ▽ RL 39.100
HOTEL_L07
- ▽ RL 35.800
HOTEL_L06
- ▽ RL 32.500
HOTEL_L05
- ▽ RL 27.000
HOTEL_L03
- ▽ RL 24.800
TERRACE & PLANT_L03
- ▽ RL 21.500
FUNCTION CENTRE_L02
- ▽ RL 18.200
FITNESS & WELLNESS CENTRE_L01
- ▽ RL 13.800
ENTRY LOBBIES_CAFE_UG
- ▽ RL 12.350
FITNESS & WELLNESS CENTRE_LG

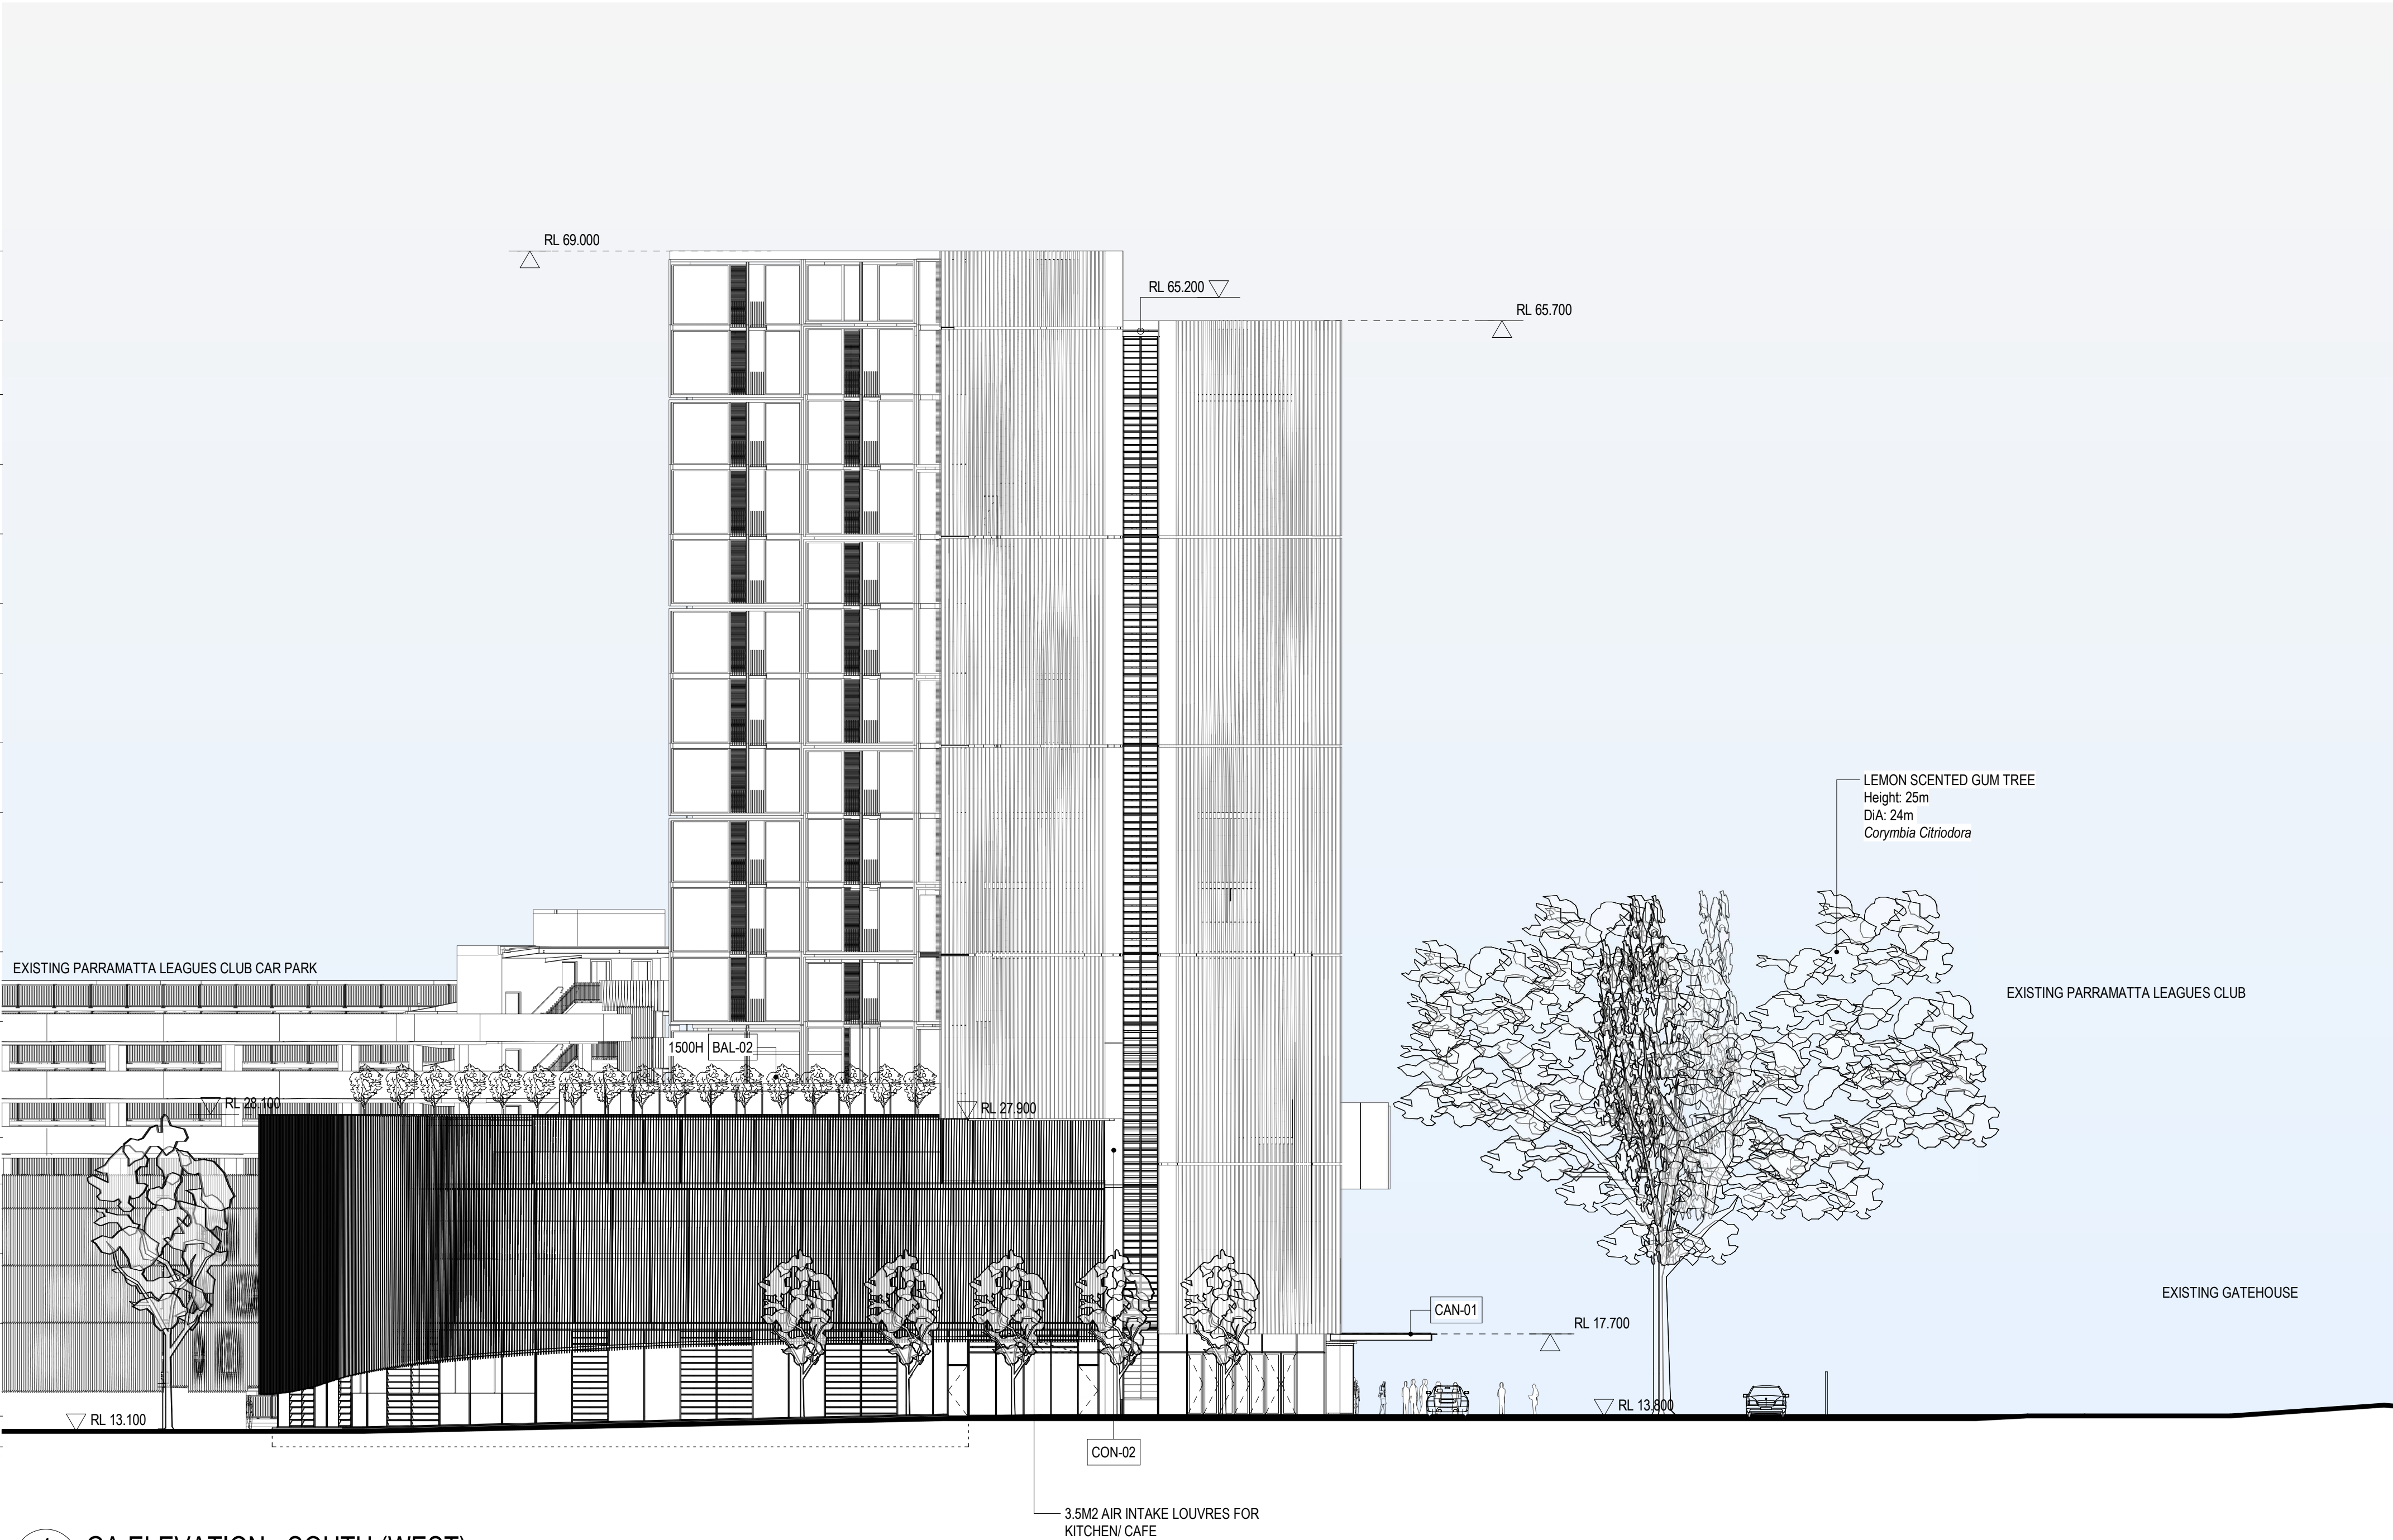

1 GA ELEVATION - SOUTH (WEST)
DA_1101 1:200

GA ELEVATION - NOTES

FT-XX → FACADE TYPE/ MATERIAL CODE TAG

1. FOR FACADE TYPE - REFER TO DA_4000 SERIES.
2. WHERE FACADE TYPE/ MATERIAL CODE TYPE IS NOT TAGGED - REFER TO DA_4000.
3. REFER TO DA_4003 FOR MATERIAL/ FINISHES CODES.

SCALE BAR
0 4 8 16m
1:200

CC	FOR SSDA - REVISED ROAD ACCESS	20.10.2021
BB	FOR SSDA - REDUCED HEIGHT	09.04.2021
AA	FOR SSDA	05.12.2018
REV	DESCRIPTION	DATE

© COPYRIGHT OF THIS DRAWING IS VESTED IN HASSELL.
2018 HASSELL. LTD.

CONSULTANT
HASSELL Limited ABN 007 711 435
LEVEL 2, PIER 8/9,
23 HICKSON ROAD
SYDNEY NSW 2000 AUSTRALIA
SYDNEY@HASSELLSTUDIO.COM
T +61 2 9101 2000 F +61 2 9101 2100
Nominated Architects NSW: Tony Grist 5350 Glenn Scott 6842 Ross de la Motte 7398

HASSELL

CLIENT
PARRAMATTA LEAGUES CLUB



PROJECT
PROPOSED PARRAMATTA LEAGUES CLUB HOTEL

1 EELS PLACE, PARRAMATTA, NSW 2150

DRAWING TITLE
GA ELEVATION - NORTHERN ACCESS RD - SOUTH


STATUS
SSD APPLICATION

SCALE @ A1 1 : 200	DRAWN HASSELL	REVIEWED LV	APPROVED GS
PROJECT NUMBER 012981	DRAWING NUMBER DA_2003	REV	CC


Original Sheet Size A1 - 841 x 594mm

BN\360\Parramatta Leagues Club Hotel\PLC_HOTEL_DA.rvt

19/10/2021 11:24:42 AM

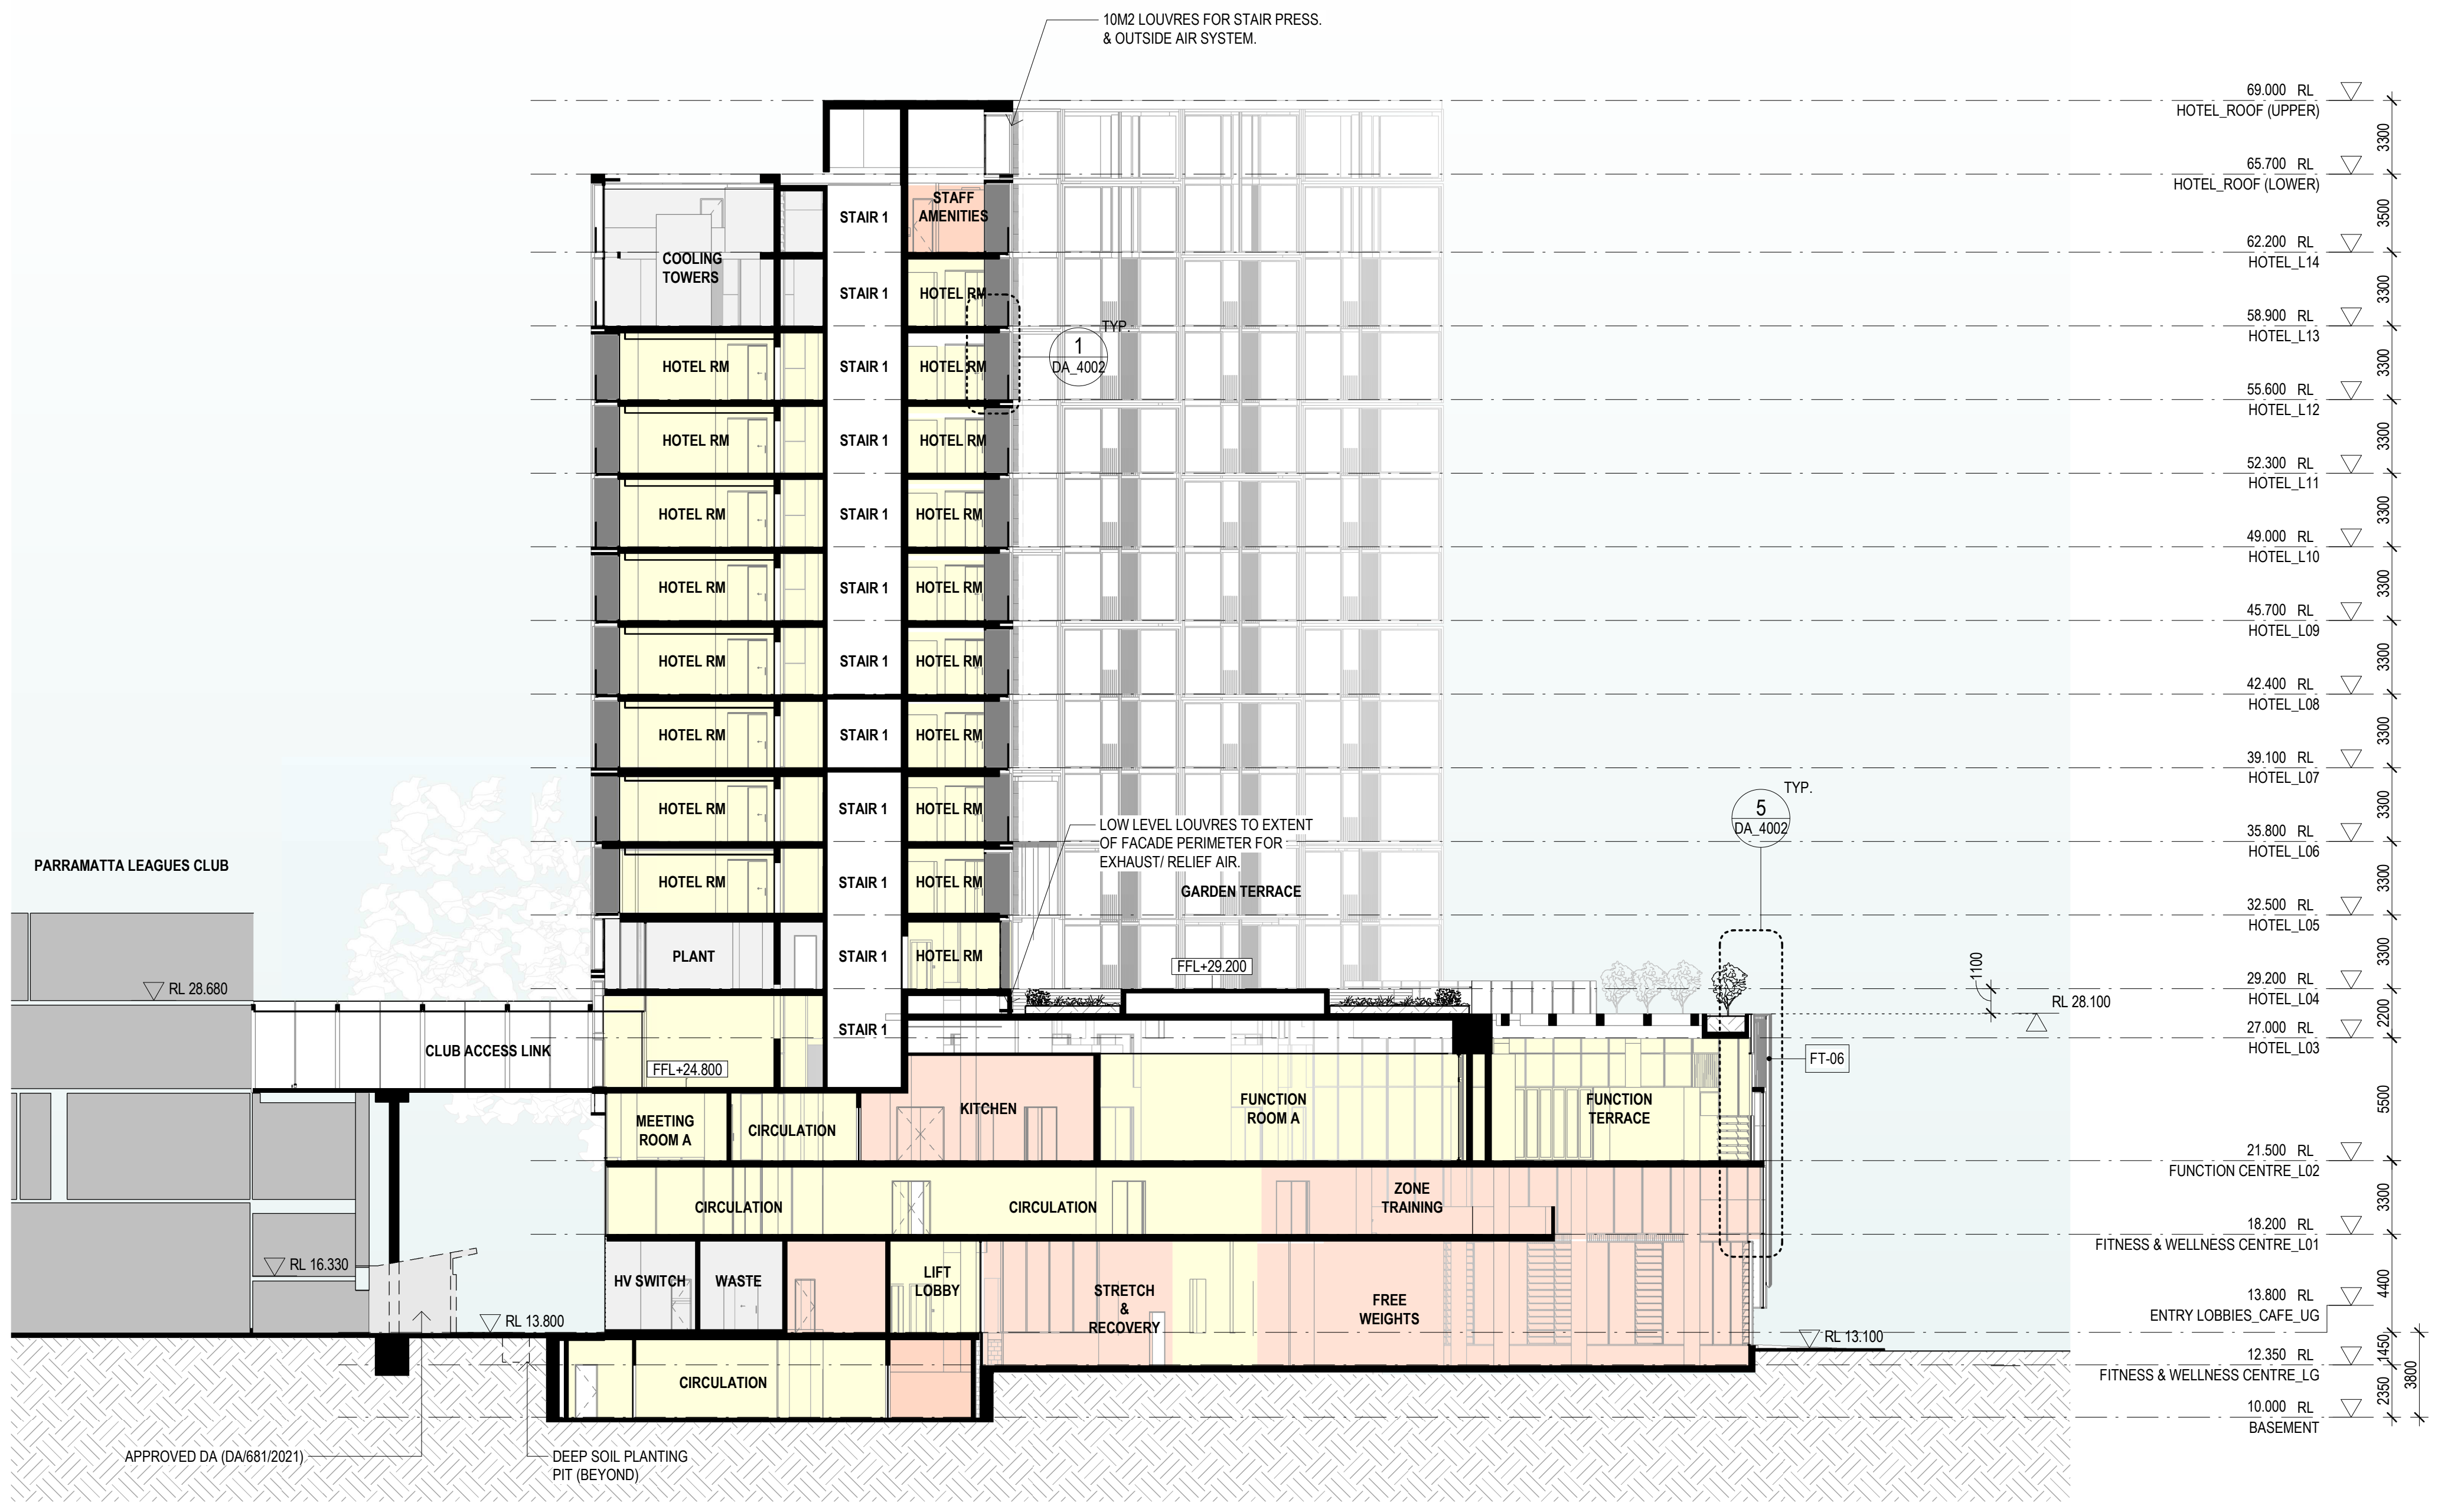

1 GA SECTION 1
DA_1100 1:200

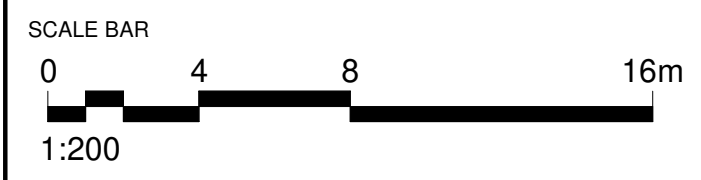

CC	FOR SSDA - REVISED ROAD ACCESS	20.10.2021
BB	FOR SSDA - REDUCED HEIGHT	09.04.2021
AA	FOR SSDA	05.12.2018
REV	DESCRIPTION	DATE

© COPYRIGHT OF THIS DRAWING IS VESTED IN HASSELL.
2018 HASSELL. LTD.

CONSULTANT
HASSELL Limited ABN 007 711 435
LEVEL 2, PIER 8/9,
23 HICKSON ROAD
SYDNEY NSW 2000 AUSTRALIA
SYDNEY@HASSELLSTUDIO.COM
T +61 2 9101 2000 F +61 2 9101 2100

Nominated Architects NSW: Tony Griat 5350 Glenn Scott 6842 Ross de la Motte 7398

HASSELL

CLIENT
PARRAMATTA LEAGUES CLUB




PROJECT
PROPOSED PARRAMATTA LEAGUES CLUB HOTEL

1 EELS PLACE, PARRAMATTA, NSW 2150

DRAWING TITLE
GA SECTION 1 - PODIUM & HOTEL - NORTH

STATUS SSD APPLICATION			
SCALE @ A1 1:200	DRAWN HASSELL	REVIEWED LV	APPROVED GS
PROJECT NUMBER 012981	DRAWING NUMBER DA_3000	REV	CC

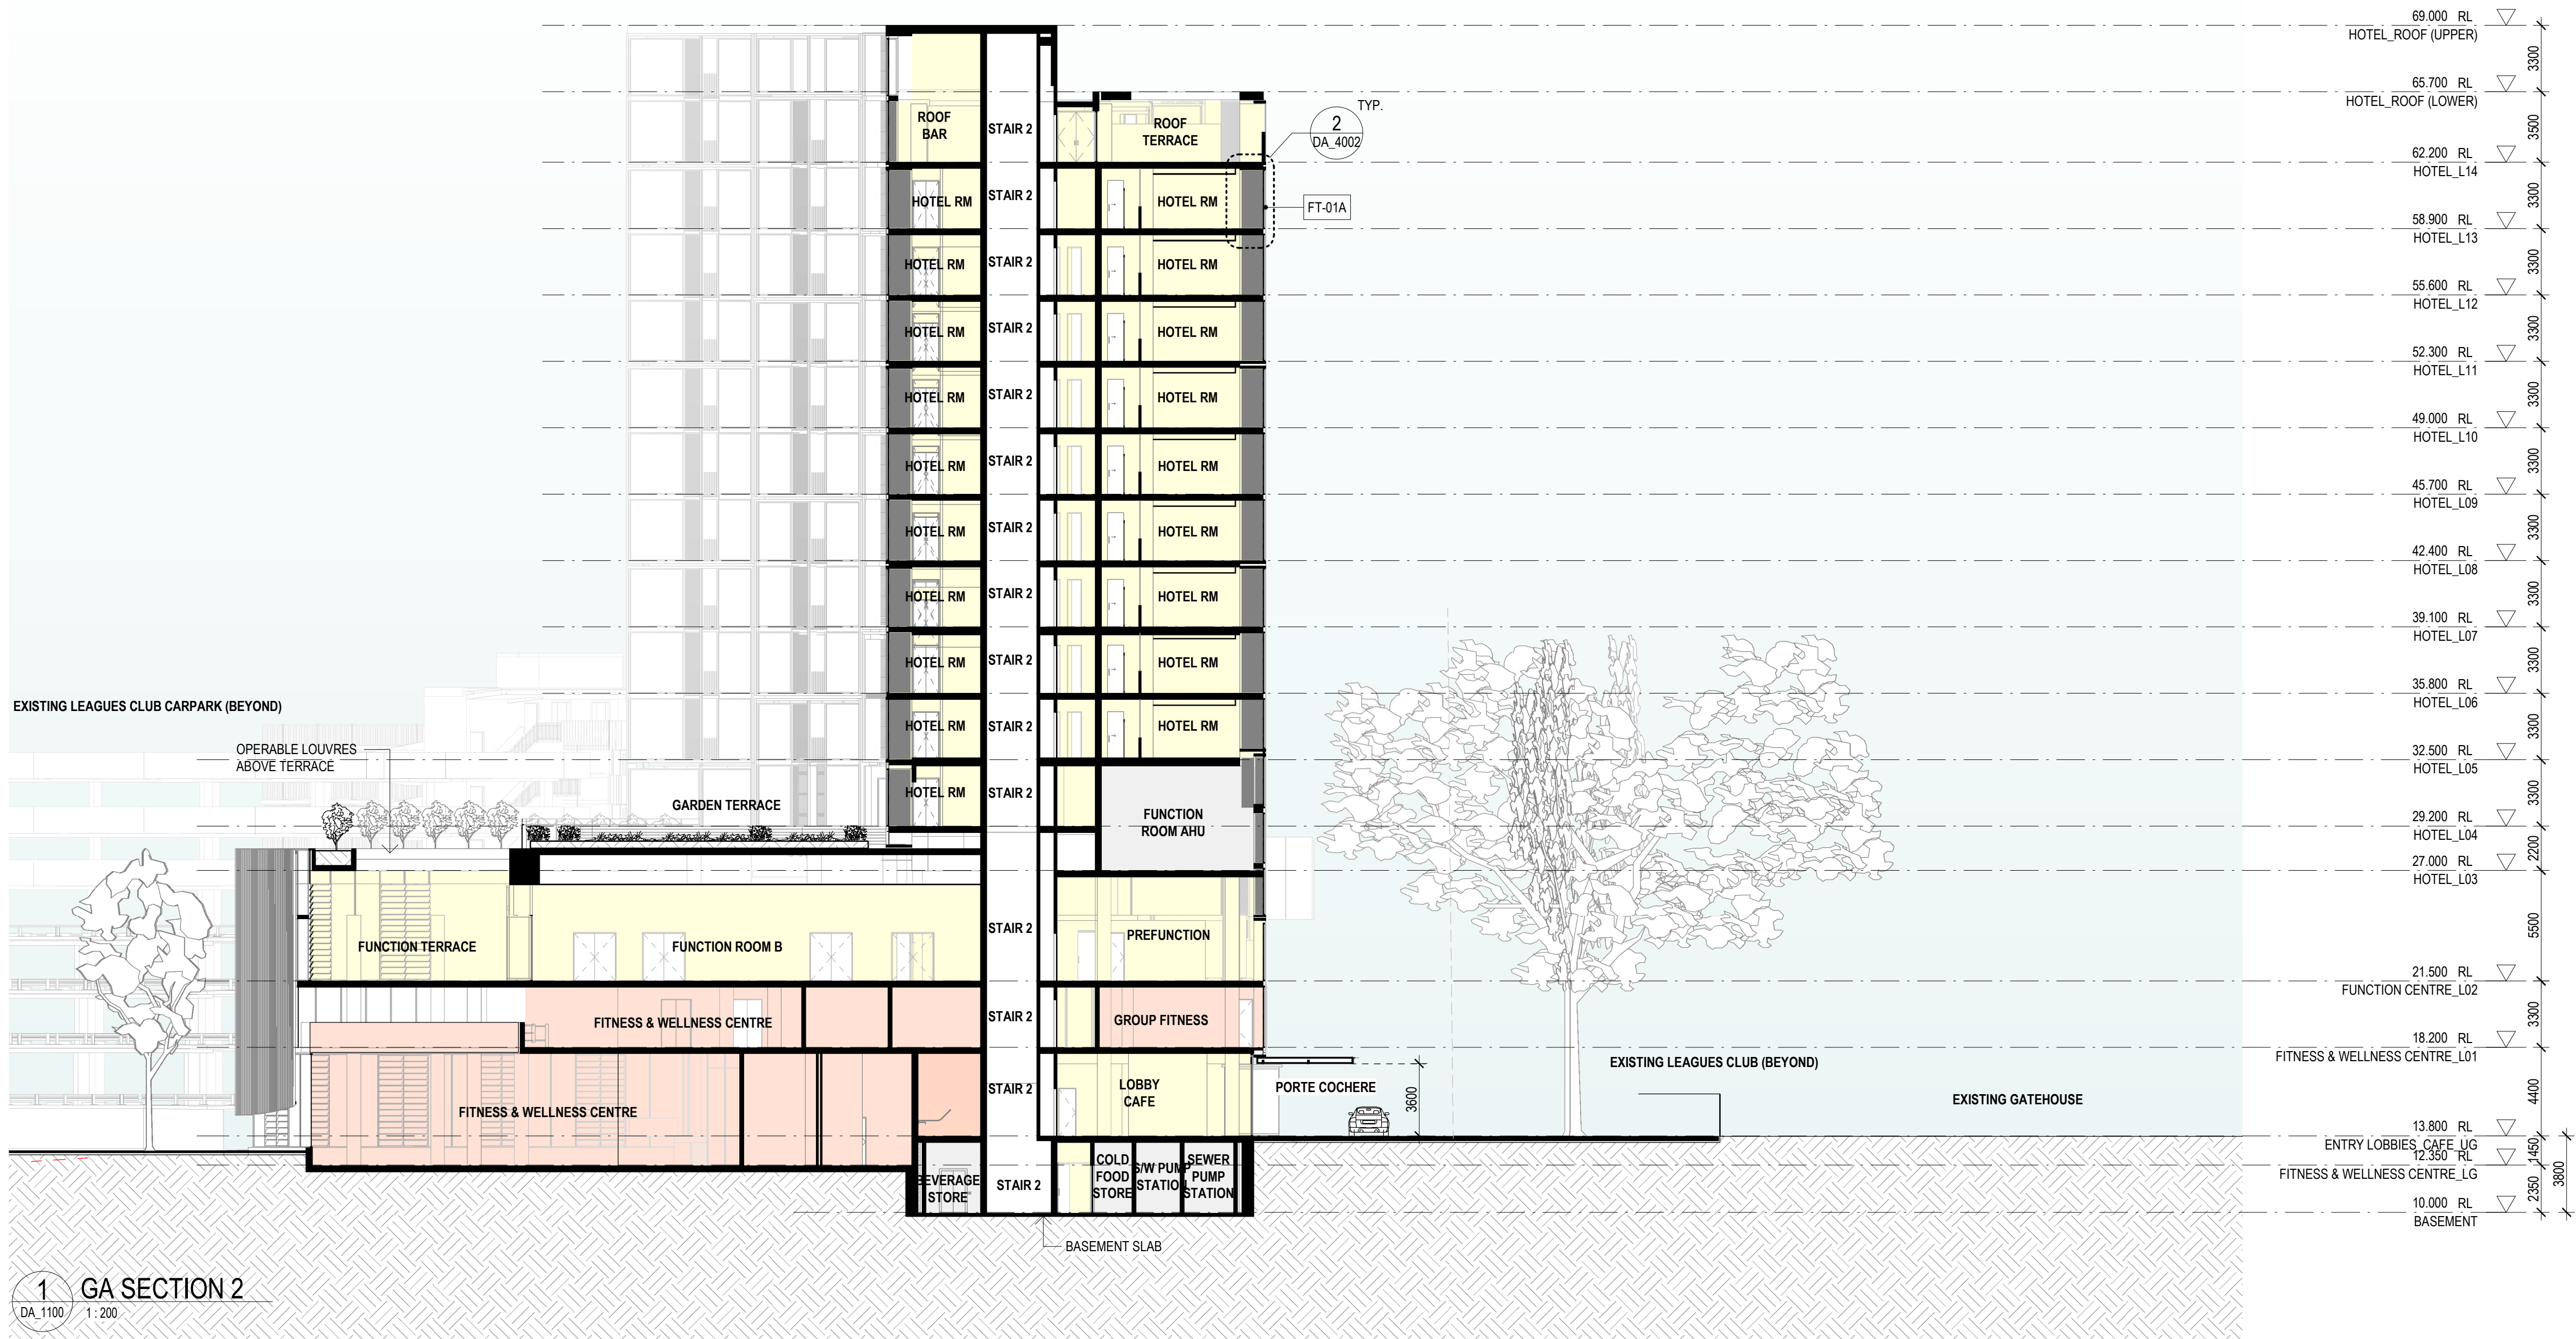

CC	FOR SSDA - REVISED ROAD ACCESS	20.10.2021
BB	FOR SSDA - REDUCED HEIGHT	09.04.2021
AA	FOR SSDA	05.12.2018
REV	DESCRIPTION	DATE

© COPYRIGHT OF THIS DRAWING IS VESTED IN HASSELL.
2018 HASSELL. LTD.

CONSULTANT
HASSELL Limited ABN 007 711 435
LEVEL 2, PIER 8/9,
23 HICKSON ROAD
SYDNEY NSW 2000 AUSTRALIA
SYDNEY@HASSELLSTUDIO.COM
T +61 2 9101 2000 F +61 2 9101 2100
Nominated Architects NSW: Tony Griest 5350 Glenn Scott 6842 Ross de la Motte 7398

HASSELL

CLIENT
PARRAMATTA LEAGUES CLUB


PROJECT
PROPOSED PARRAMATTA LEAGUES CLUB HOTEL

1 EELS PLACE, PARRAMATTA, NSW 2150

DRAWING TITLE
GA SECTION 2 - PODIUM & HOTEL - SOUTH

STATUS
SSD APPLICATION

SCALE @ A1 1 : 200	DRAWN HASSELL	REVIEWED LV	APPROVED GS
PROJECT NUMBER 012981	DRAWING NUMBER DA_3001	REV	CC