



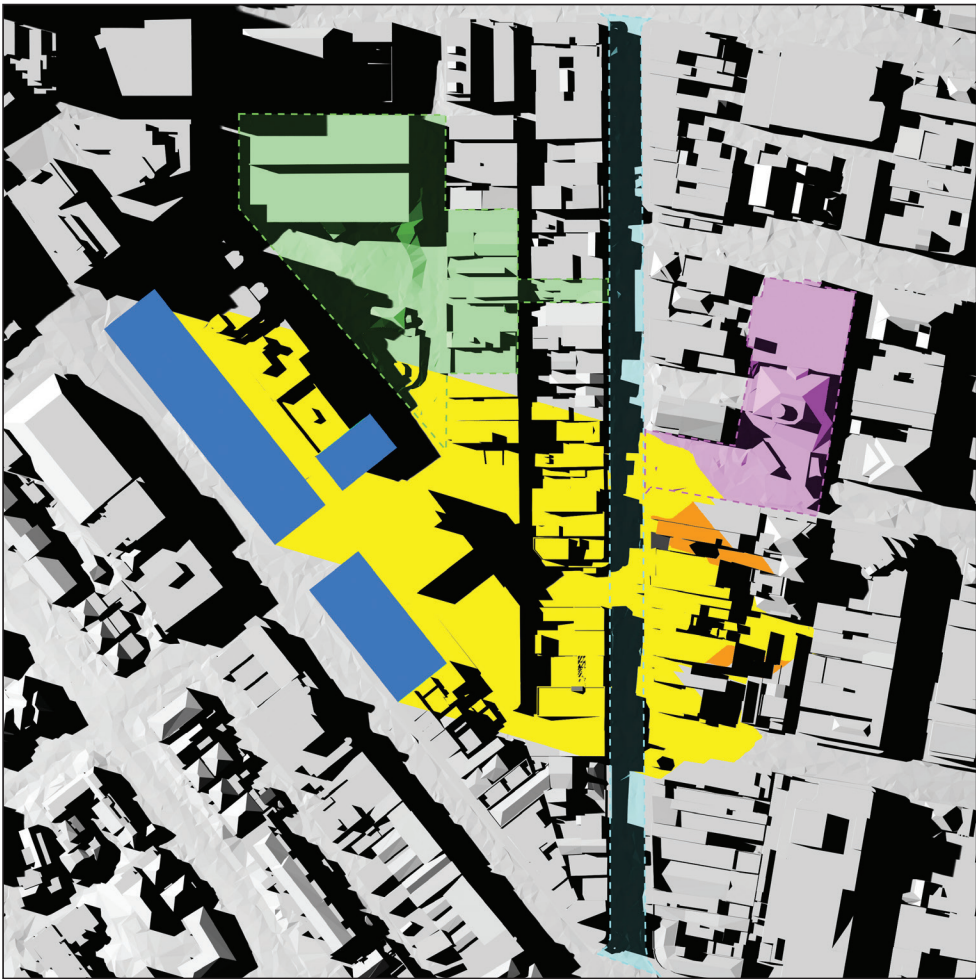

21st September, 3.45pm

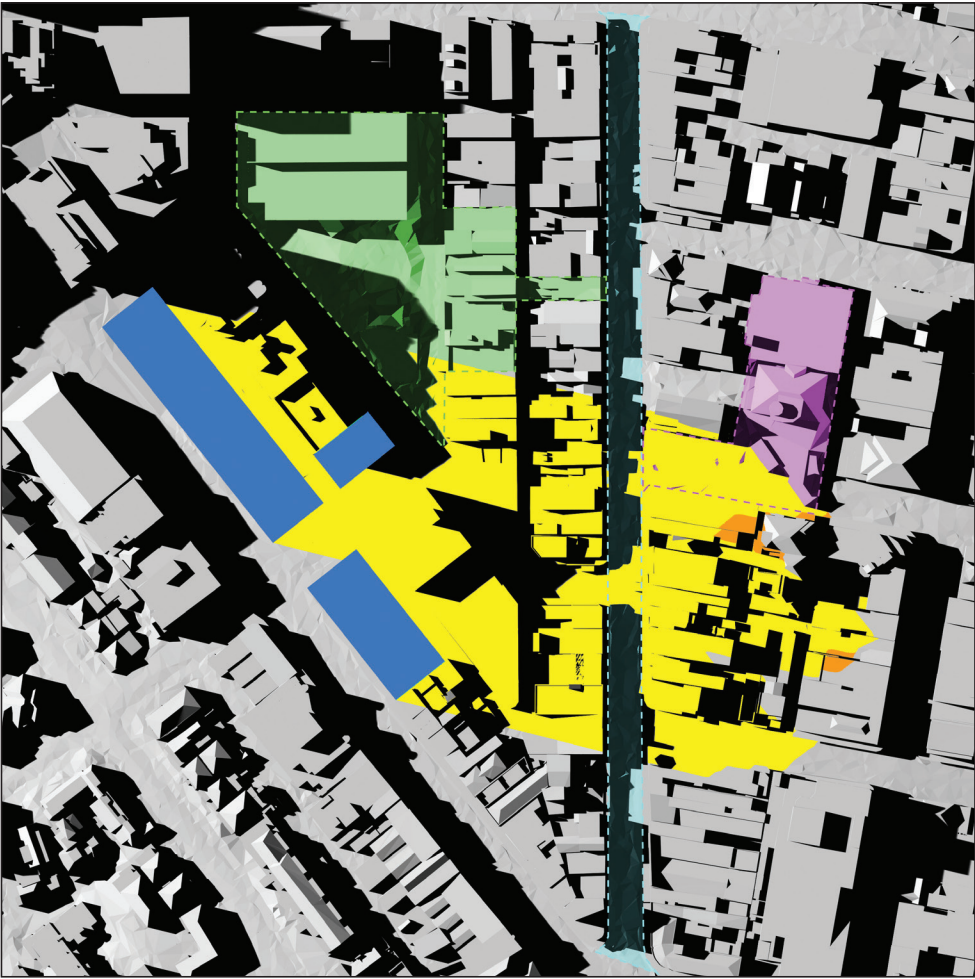

21st September, 4.00pm



21st September, 4.15pm

	Hume Street Park		Willoughby Road		Ernest Place, Crows Nest Community Centre and Holtermann St Carpark	
Overall size	1,0872m2	%	5,901m2	%	4,846m2	%
3:45pm	358m2	3.29	594m2	10.06	3m2	0.06
4:00pm	365m2	3.35	509m2	8.62	516m2	10.64
4:15pm	229m2	2.1	373m2	6.32	1441m2	29.73