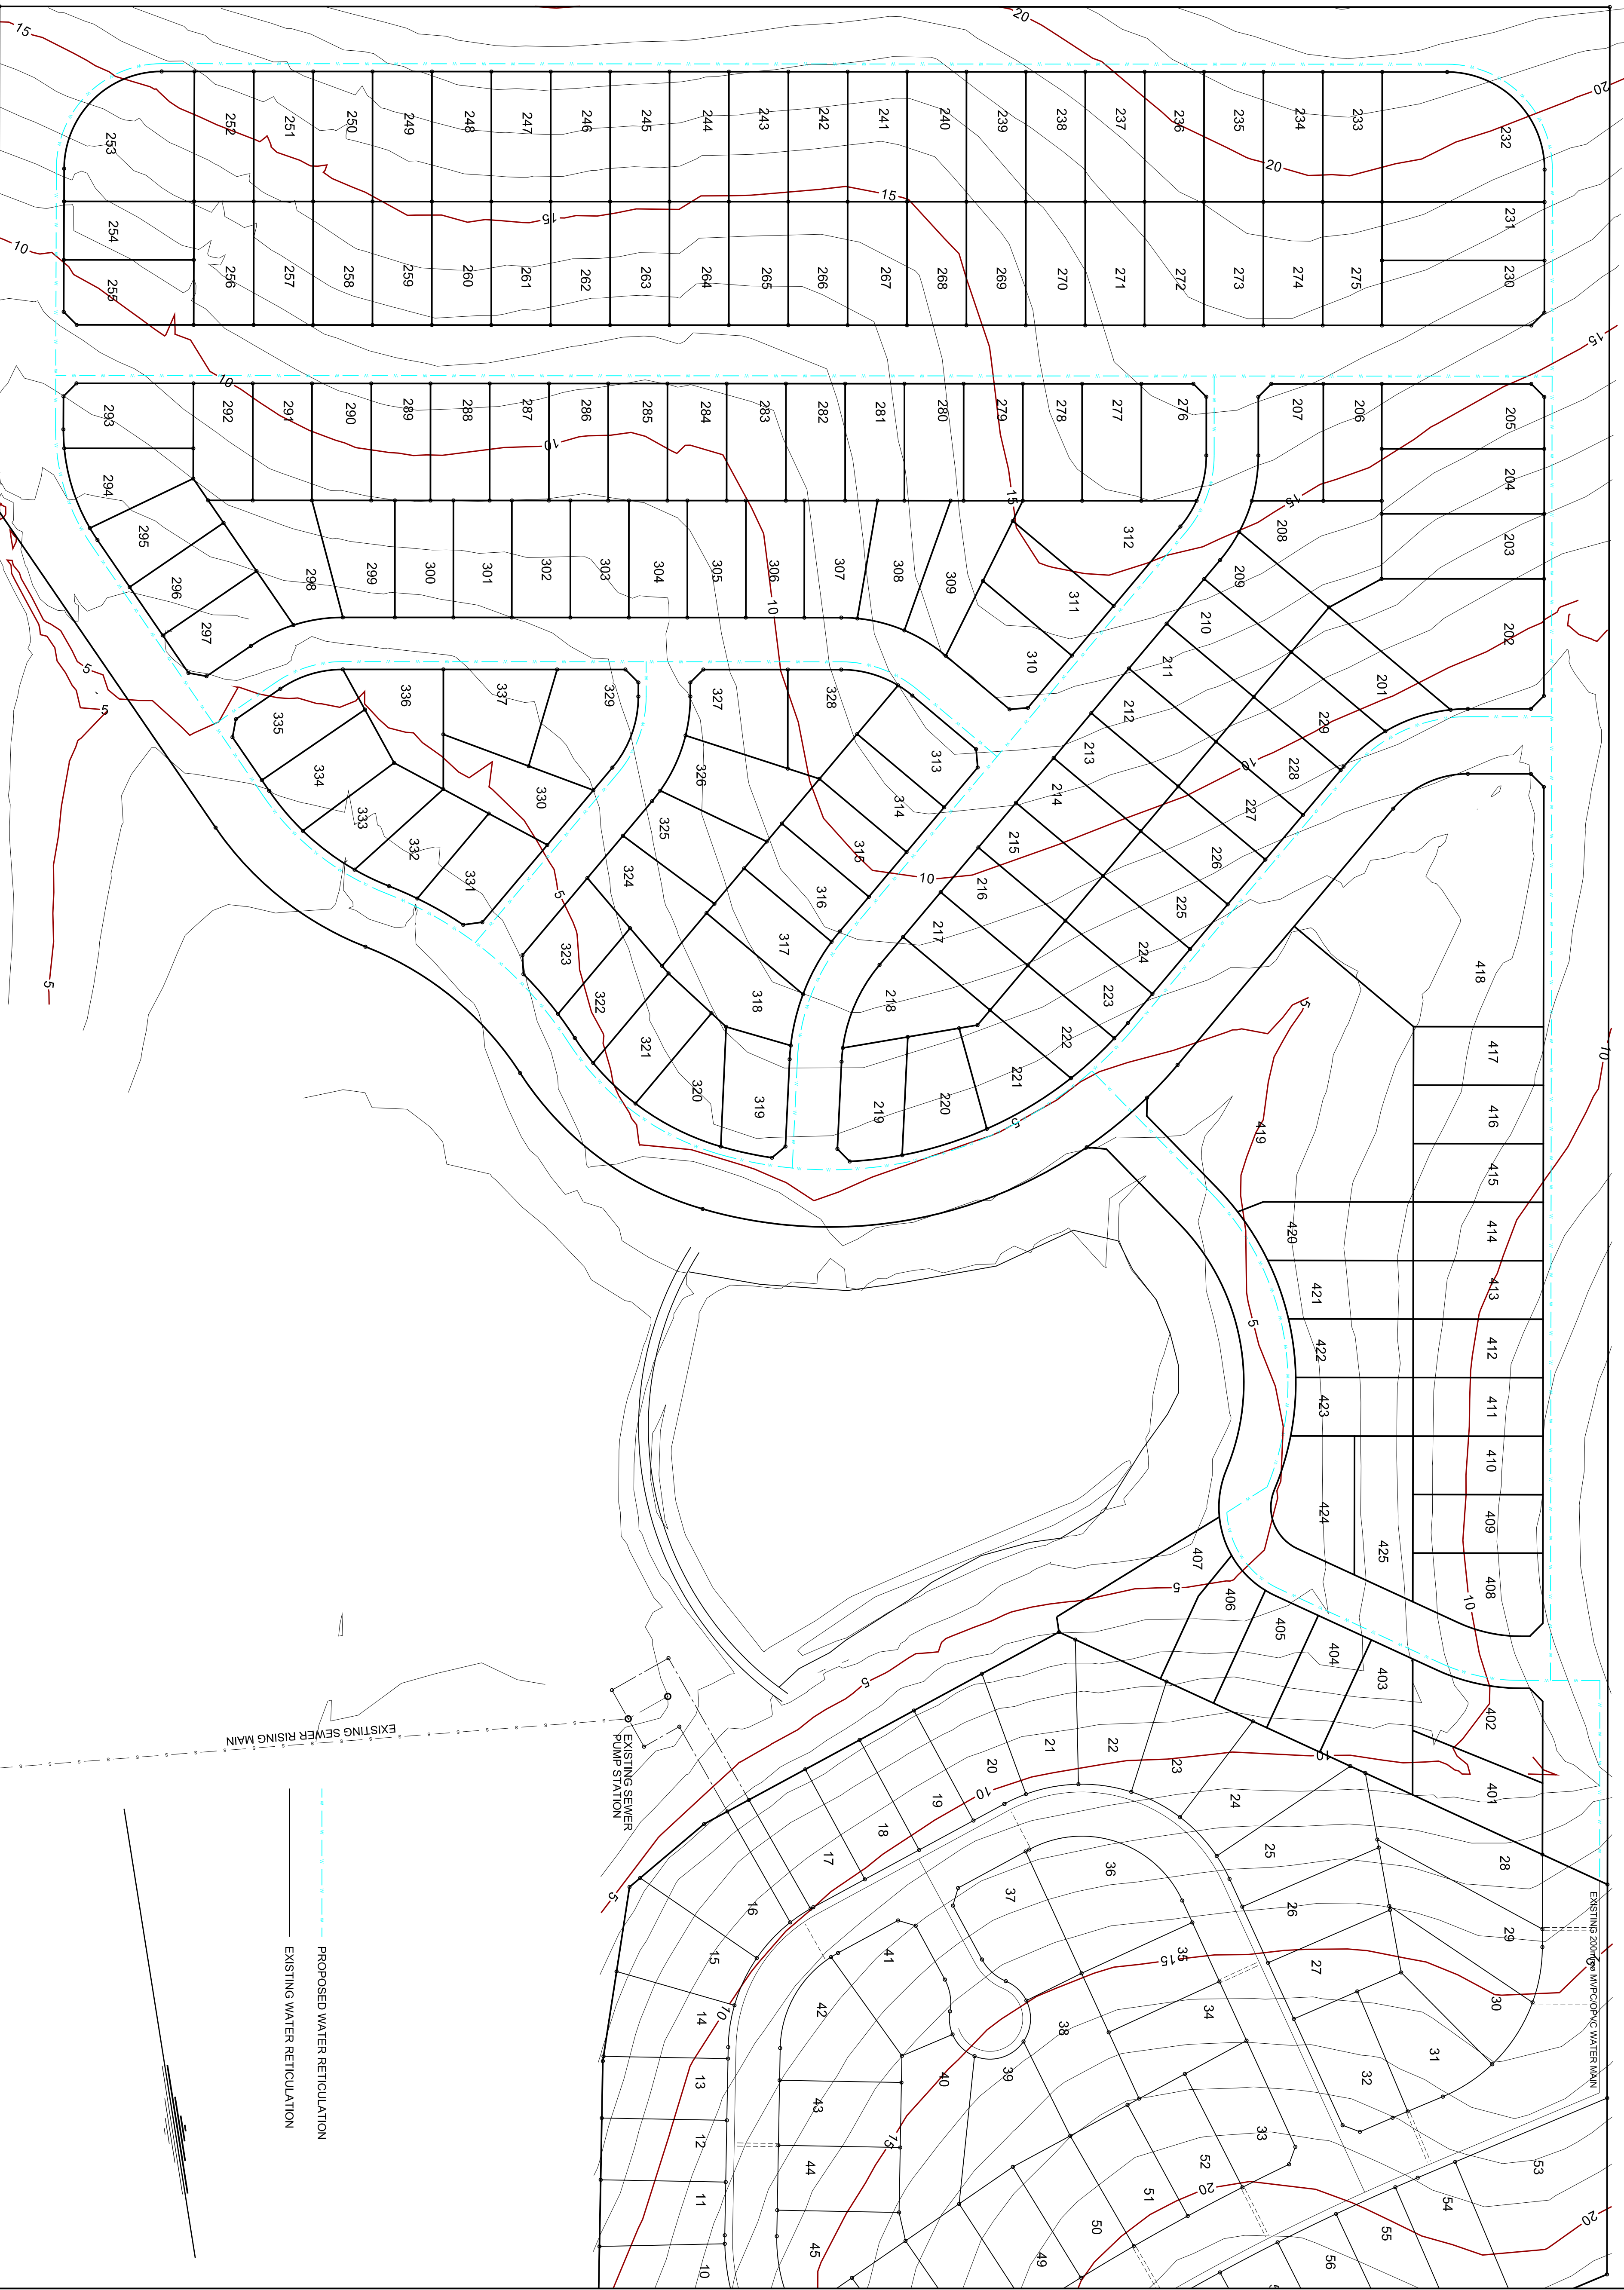


BARNUNJ STATE RECREATION AREA

BARNUNJ STATE
RECREATION AREA

4
D.P. 755972

171
D.P.1081810

D.P. 1081810

REDUCTION RATIO : 1:1000 @ A1 DATUM:- AHD CONTOUR INTERVAL:- 1m ORIGIN:- :- R.L.	SURVEY	S. T.	AMENDMENTS	BY	DATE
	DESIGN	G.B.			
	DRAWN	L.M.			
	CHECKED	G.B.			
DATE OF PLAN:- 19th JULY 2007					

**RYGATE & WEST**
(ULLADULLA) A/BN 21 643 068 850
CONSULTING SURVEYORS & PLANNERS,
ROAD & DRAINAGE ENGINEERS
P.O. BOX 107, ULLADULLA N.S.W. 2539 DX 5534
266 GREEN STREET PH 02 44542137 FAX 02 44552916
email - mail@rygateandwest.com.au

**ELDERSLIE PROPERTY
INVESTMENTS PTY. LTD.**

PLAN SHOWING PROPOSED WATER RETICULATION FOR PROPOSED
SUBDIVISION OF LOT 11 D.P.1104789

DOLPHIN POINT	CITY OF SHOALHAVEN
---------------	--------------------

REF. No. U11840G	
U11840G WATER.DWG	
ISSUE A	
SHEET	1 OF 1 SHEETS