


BARNUNJ STATE RECREATION AREA

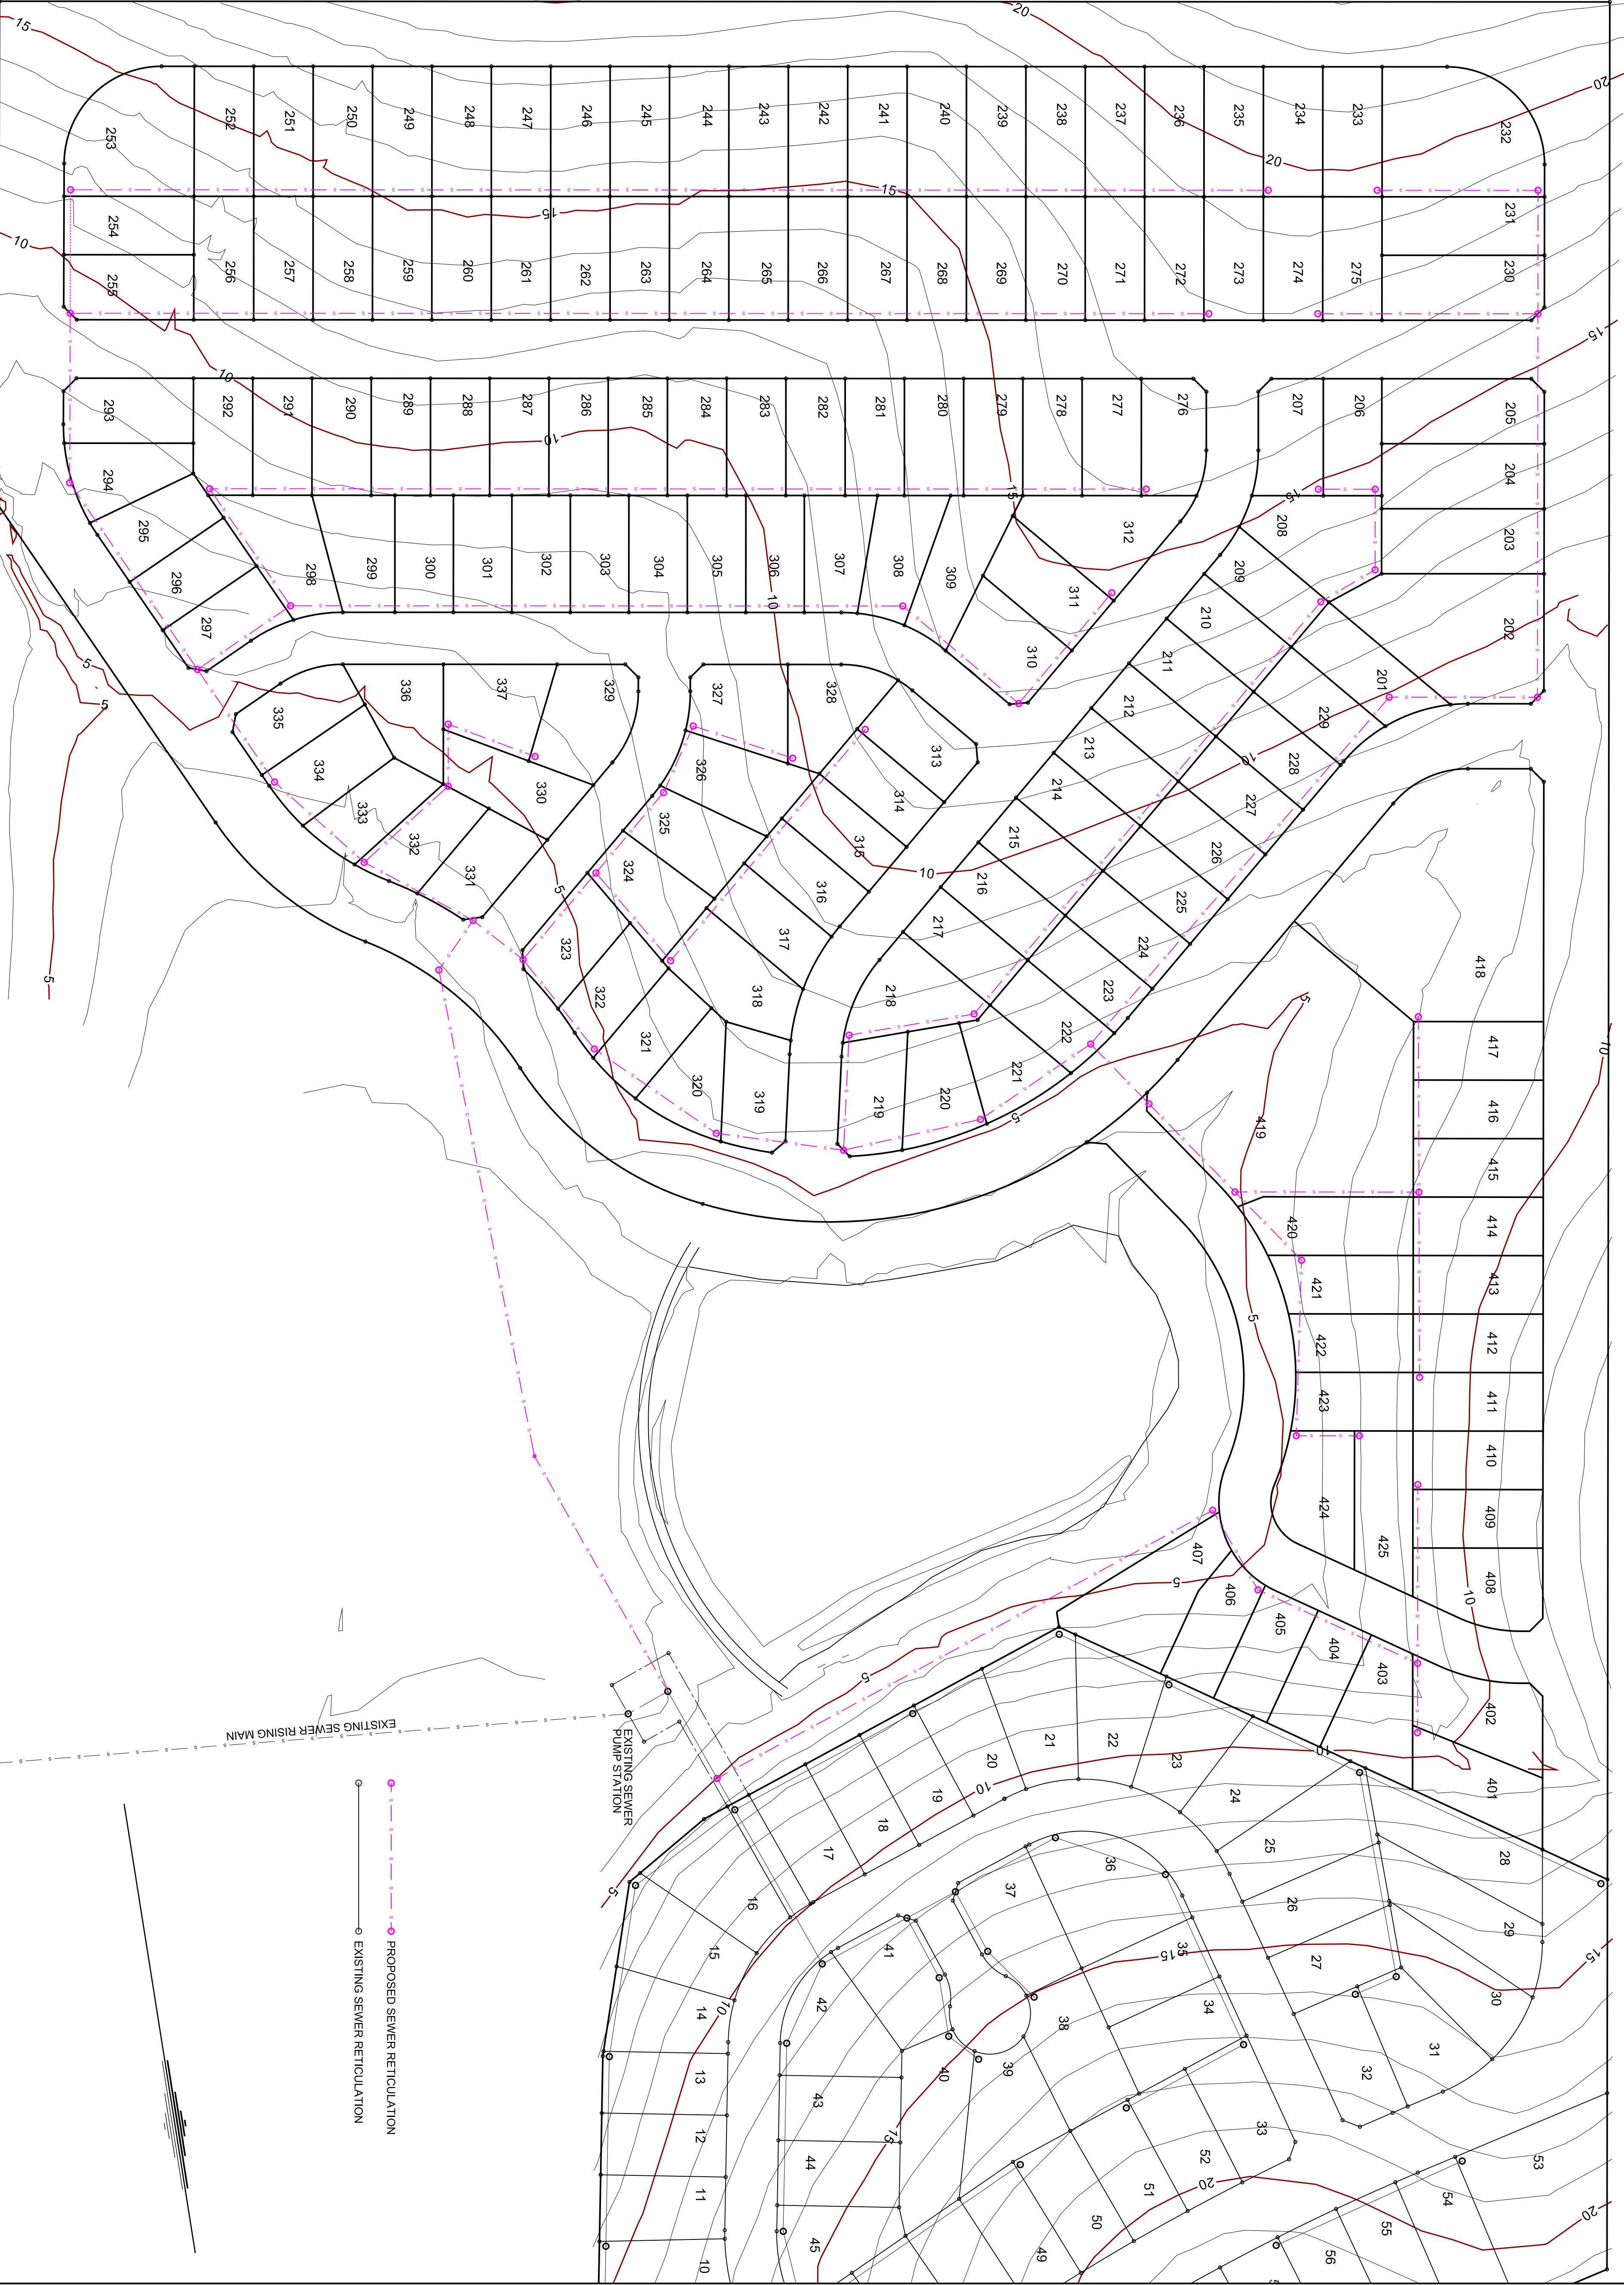


BARNUNJ STATE RECREATION AREA

4
D.P. 755972

171
D.P. 1081810

REDUCTION RATIO 1:1000 @ A1 DATUM:- AHD CONTOUR INTERVAL:- 1m ORIGIN:- - R.L. DATE OF PLAN:- 19th JULY 2007	SURVEY	S.T.	AMENDMENTS		BY	DATE
	DESIGN	G.B.				
	DRAWN	L.M.				
	CHECKD	G.B.				

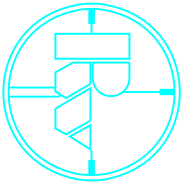**RYGATE & WEST**
(ULLADULLA) ABN 21 642 068 890
CONSULTING SURVEYORS, PLANNERS,
ROAD & DRAINAGE ENGINEERS
P.O. BOX 107, ULLADULLA N.S.W. 2559 DX 5534
email - mail@rygateandwest.com.au

ELDERSLIE PROPERTY INVESTMENTS PTY. LTD.

PLAN SHOWING PROPOSED SEWER RETICULATION FOR PROPOSED SUBDIVISION OF LOT 11 D.P. 1104789

DOLPHIN POINTCITY OF SHOALHAVEN

REF. No. U11840G		
U11840G SEWERDVG		
ISSUE	A	
SHEET	1	OF 1 SHEETS