


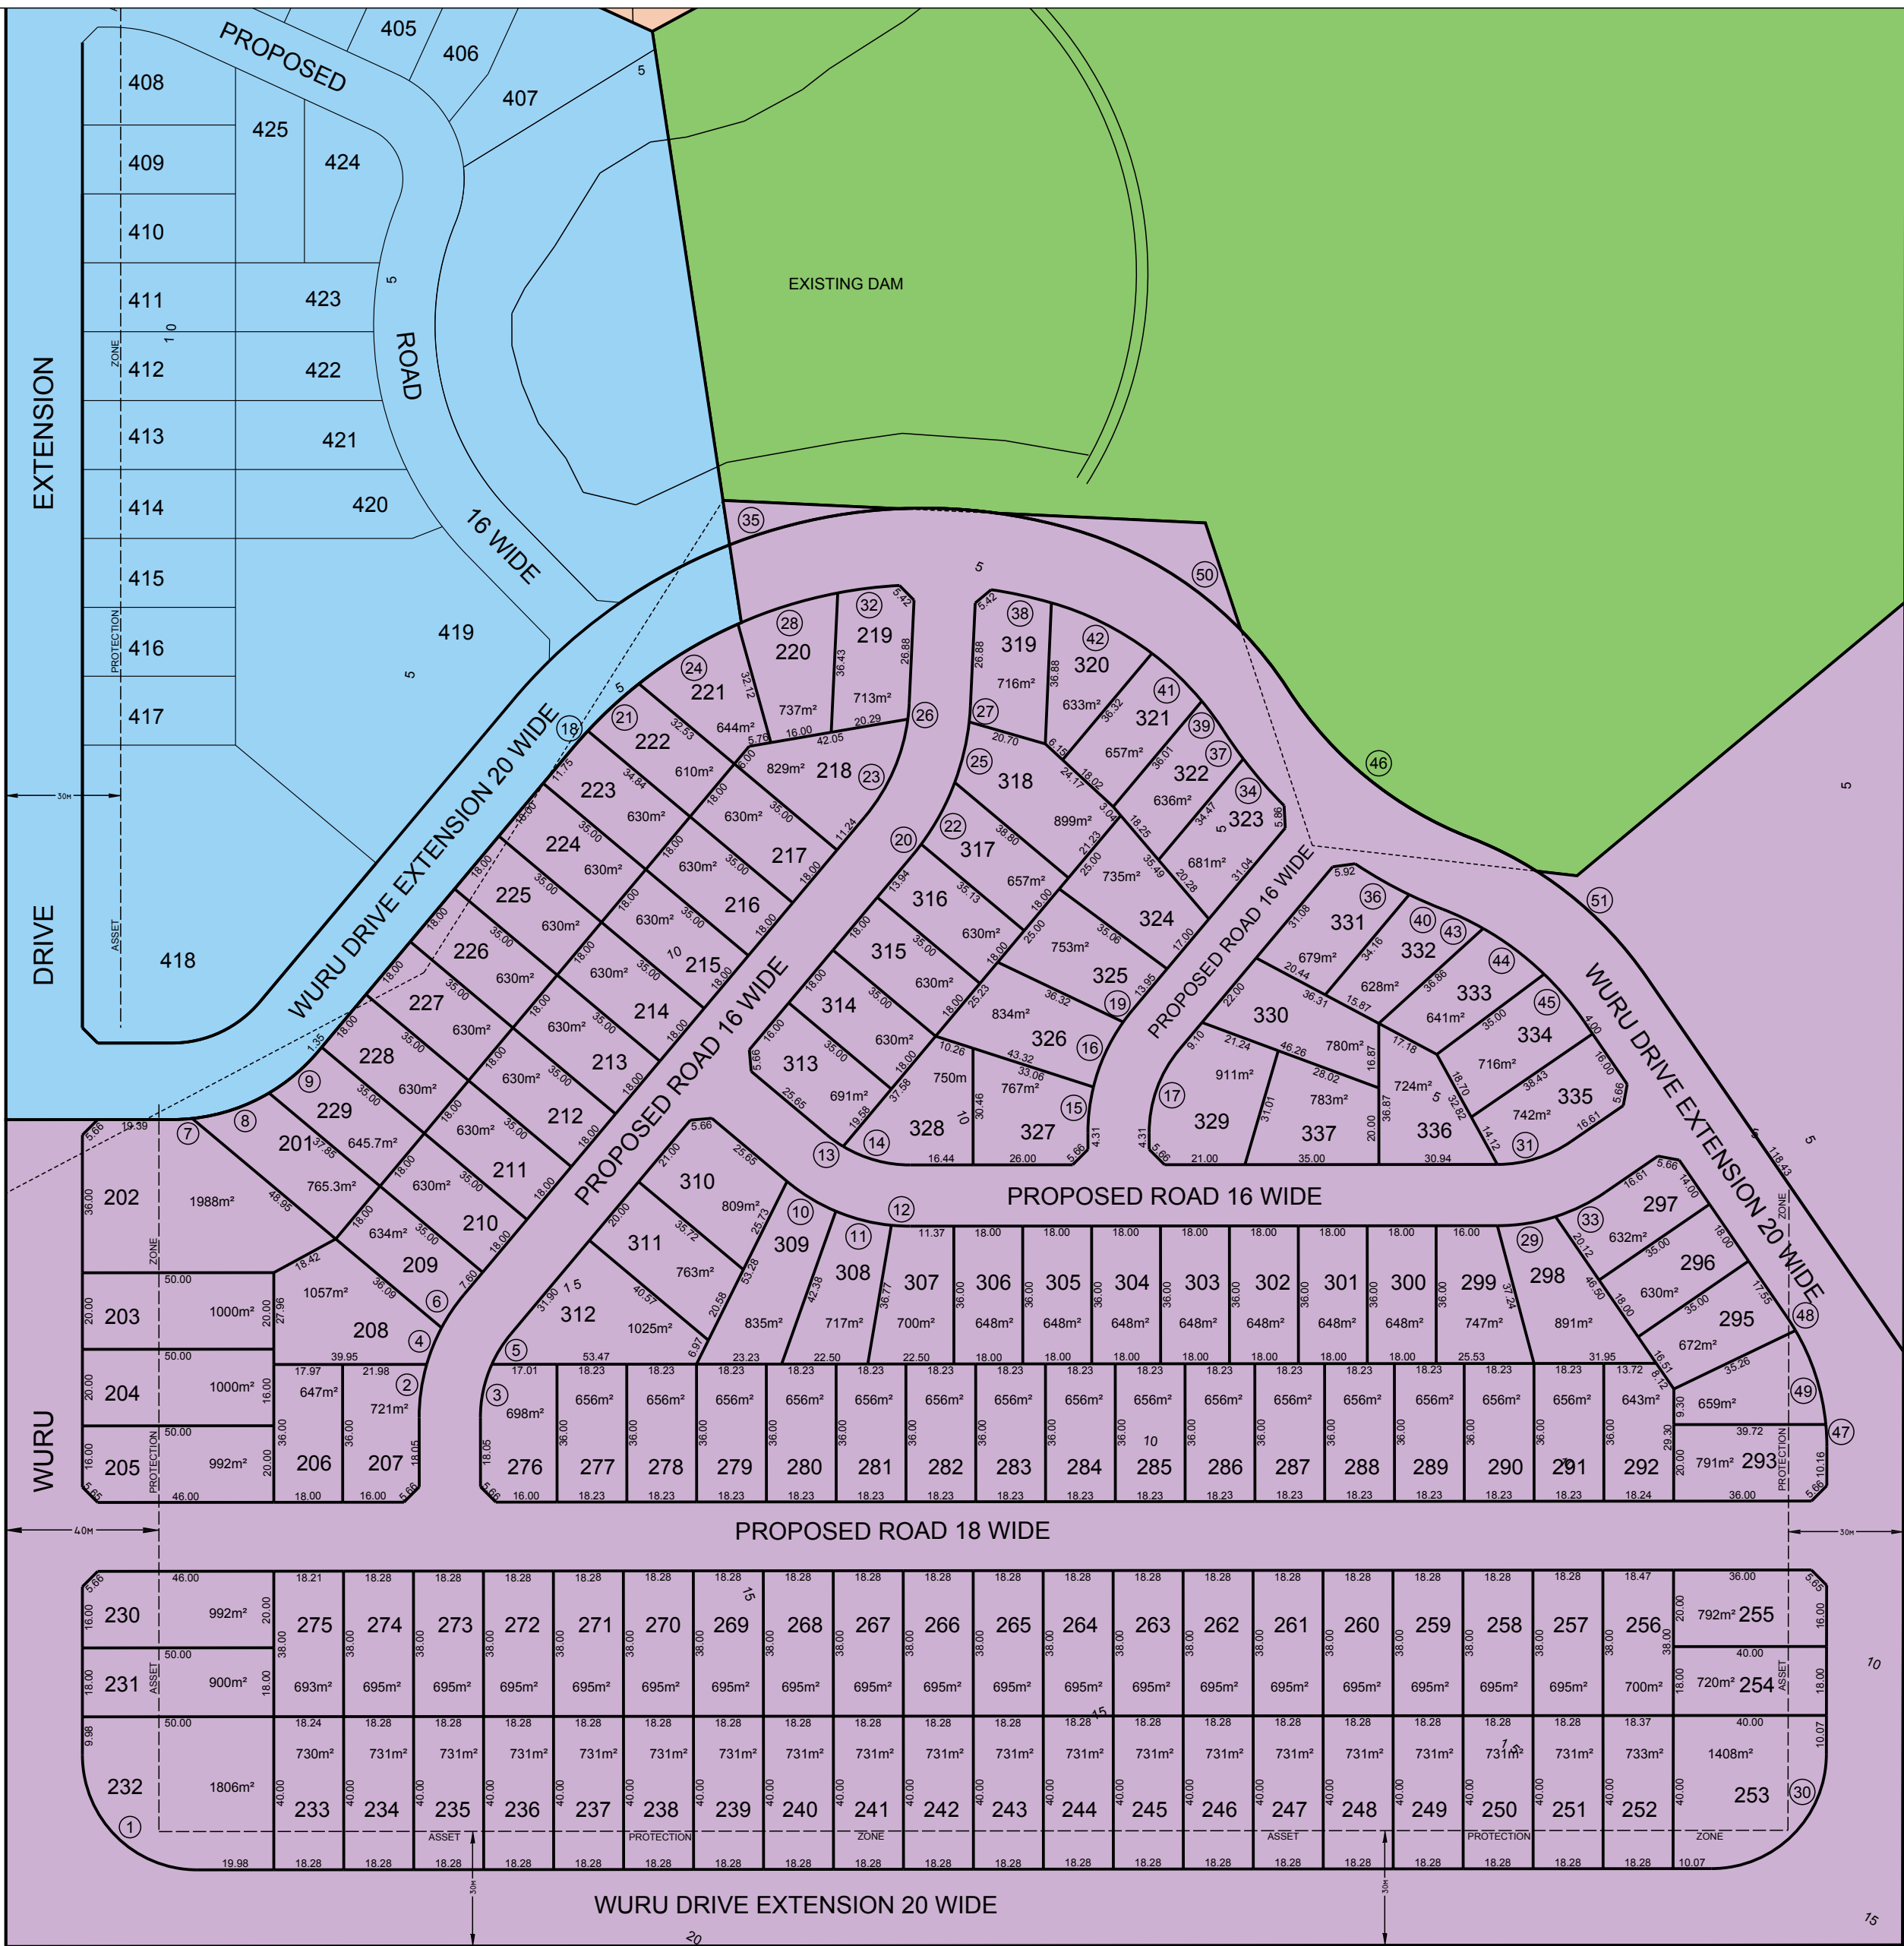


171
D. P. 1081810

- STAGE 1
- STAGE 2
- STAGE 3
- STAGE 5

APPROXIMATE ZONE BOUNDARY

SCHEDULE OF CURVED BOUNDARIES

Line	Arc	Radius
1	47.15	30
2	14.135	50
3	14.37	34
4	10.34	50
5	9.39	34
6	10.475	50
7	5.31	50
8	21.31	50
9	16.32	50
10	15	50
11	15	50
12	4.95	50
13	5.375	34
14	18.39	34
15	12.115	50
16	18.78	50
17	23.765	34
18	6.25	120
19	4.05	50
20	4.065	66
21	18.165	120
22	18.43	66
23	28.32	50
24	30.29	120
25	16.28	66
26	4.255	50
27	4.225	66
28	27.35	120
29	15.435	50
30	47.05	30
31	20.425	34
32	16.255	120
33	14.6	50
34	16.22	120
35	123.68	140
36	16.295	120
37	9	120
38	16.125	120
39	9.585	80
40	9.49	120
41	18.075	80
42	29.565	80
43	11.78	80
44	19.955	80
45	12.11	80
46	62.51	100
47	5.845	60
48	4.35	60
49	25.99	60
50	71.53	100
51	59.8	100

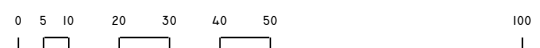

BARNUNJ STATE CONSERVATION AREA

4 D. P. 755972

REDUCTION RATIO 1500 @ A2 DATUM:- AHD CONTOUR INTERVAL:- ORIGIN:- :- R.L. DATE OF PLAN:- 7th JULY 2007	SURVEY DESIGN DRAWN CHECK'D	G.B. L.M. G.B.	AMENDMENTS	BY	DATE
---	--------------------------------------	----------------------	------------	----	------

RYGATE & WEST
(ULLADULLA) ABN 21 643 068 850
CONSULTING SURVEYORS, PLANNERS,
ROAD & DRAINAGE ENGINEERS
P.O. BOX 107, ULLADULLA N.S.W. 2539 DX 5534
266 GREEN STREET PH 02 44542137 FAX 02 44552916
email - mail@rygateandwest.com.au

ELDERSLIE PROPERTY INVESTMENTS

INDICATIVE LOT LAYOUT FOR STAGE 2 SUBDIVISION	
DOLPHIN POINT	CITY OF SHOALHAVEN

REF. No. U11840G	
U11840G SHEET2.DWG	
ISSUE C	
SHEET	2 OF 4 SHEETS