



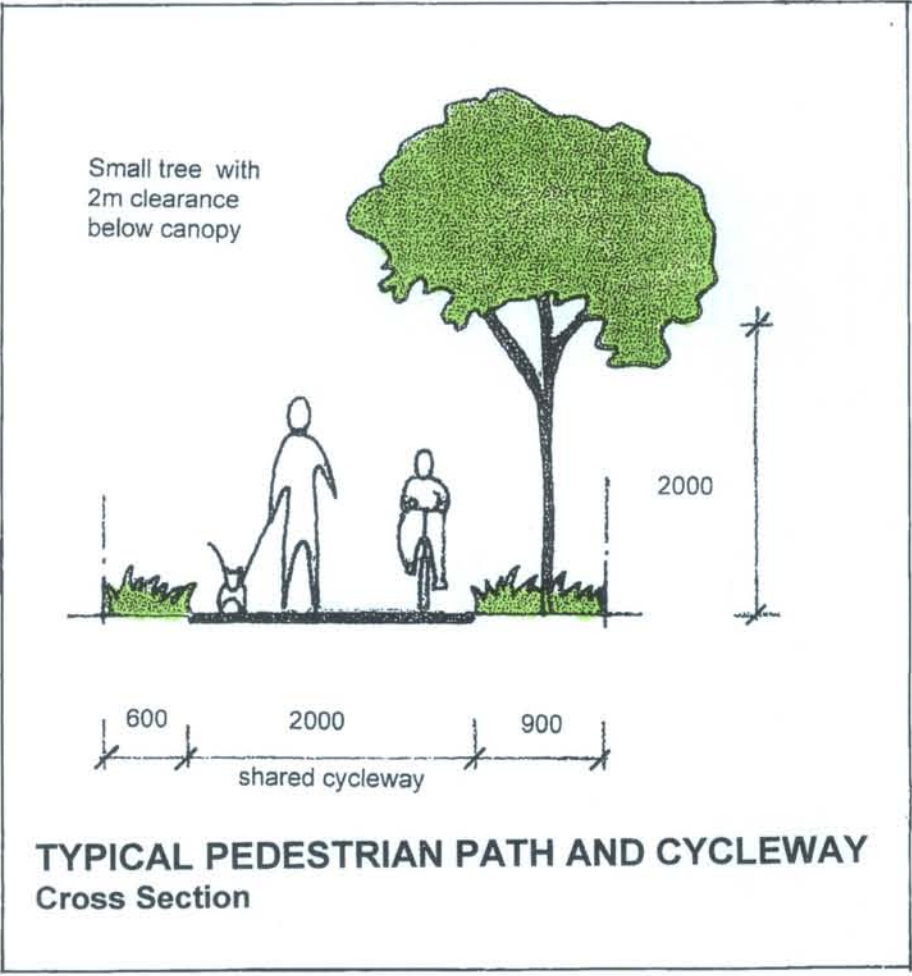

STREET TREE PLANT SCHEDULE			
Botanical Name	Common Name	Mature Height	Pot Size Minimum
Allocasuarina littoralis	Black She-Oak	6m	45 litre
Banksia integrifolia	Coastal Banksia	6m	45 litre
Callistemon salignus	White Bottlebrush	6m	45 litre
Glochidion ferdinandi	Cheese tree	6m	45 litre
Lagunaria patersonia	Norfolk Island Hibiscus	8m	45 litre
Podocarpus elatus	Illawarra Plum	12m	45 litre

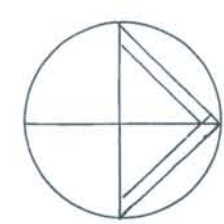

PROJECT
**DOLPHIN POINT
SUBDIVISION
STAGES 2 & 3**

FOR
**ELDSLIE PROPERTY
INVESTMENTS PTY LTD**

DRAWING
**Landscape Plan –
Street Trees**

LANDSCAPE ARCHITECT
HLS Pty Ltd
LINDY LEAN AAILA
PO BOX 313 ASHFIELD 2131
PH (02)9797 9366 FAX (02) 9716 6034

DATE SCALE DWG NO.
Feb 08 1:1000 @A1 L01