


Number	Distance
55	2.47
56	3.00
64	3.21
67	1.84
68	3.12
69	1.53
70	4.10
77	1.21
82	3.54
85	1.38
86	4.47
89	2.94


Number	Radius	Arc Length
1	100.00	21.31
2	40.00	30.21
3	60.00	58.58
4	15.00	21.67
5	15.00	26.87
6	100.00	25.57
7	120.00	65.30
8	77.00	18.10
9	59.00	13.87
10	100.00	10.42
11	100.00	10.42
12	120.00	56.23
13	60.00	16.18
14	100.00	14.20
15	100.00	14.20
16	34.00	15.98
17	34.00	12.99
18	34.00	7.24
19	50.00	10.65
20	120.00	20.57
21	120.00	176.66
22	34.00	21.70
23	44.00	25.89
24	10.00	18.64
25	10.00	16.82
26	100.00	5.15
27	100.00	21.00
28	100.00	21.00
29	100.00	15.32
30	15.00	11.77
31	34.00	9.34
32	31.00	10.86
33	31.00	13.47
34	50.00	7.48
35	50.00	7.48
36	50.00	15.00
37	50.00	9.48
38	60.00	47.23
39	40.00	31.49
40	15.00	23.42
41	15.00	23.56
42	120.00	28.03
43	10.00	15.68
44	10.00	15.72
45	62.00	28.67
46	46.00	19.78
47	14.00	21.47
48	30.00	22.78
49	20.00	18.68
50	36.00	33.63
51	46.00	38.81
52	70.00	42.02
53	30.00	10.79
54	30.00	12.44
57	120.00	15.10
58	120.00	5.88
59	120.00	4.59
60	100.00	3.55
61	100.00	21.09
62	100.00	9.67
63	100.00	34.63
65	34.00	11.70
66	34.00	6.71
71	100.00	6.10
72	100.00	18.20
73	86.00	3.23
74	86.00	17.07
75	86.00	17.17
76	86.00	14.15
78	30.00	13.95
79	30.00	11.36
80	78.00	15.25
81	78.00	5.78
83	80.00	23.22
84	60.00	7.34
87	50.00	14.47
88	50.00	4.63
90	50.00	0.68
91	50.00	18.46
92	50.00	4.32
93	50.00	4.43
94	50.00	15.18
95	60.00	16.39
96	50.00	13.74



- STAGE 1
- STAGE 2
- STAGE 3
- STAGE 5

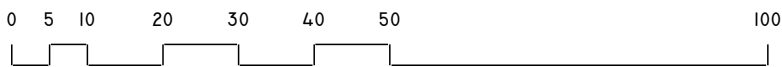

AREA
CONSERVATION
STATE
BARNUNJ

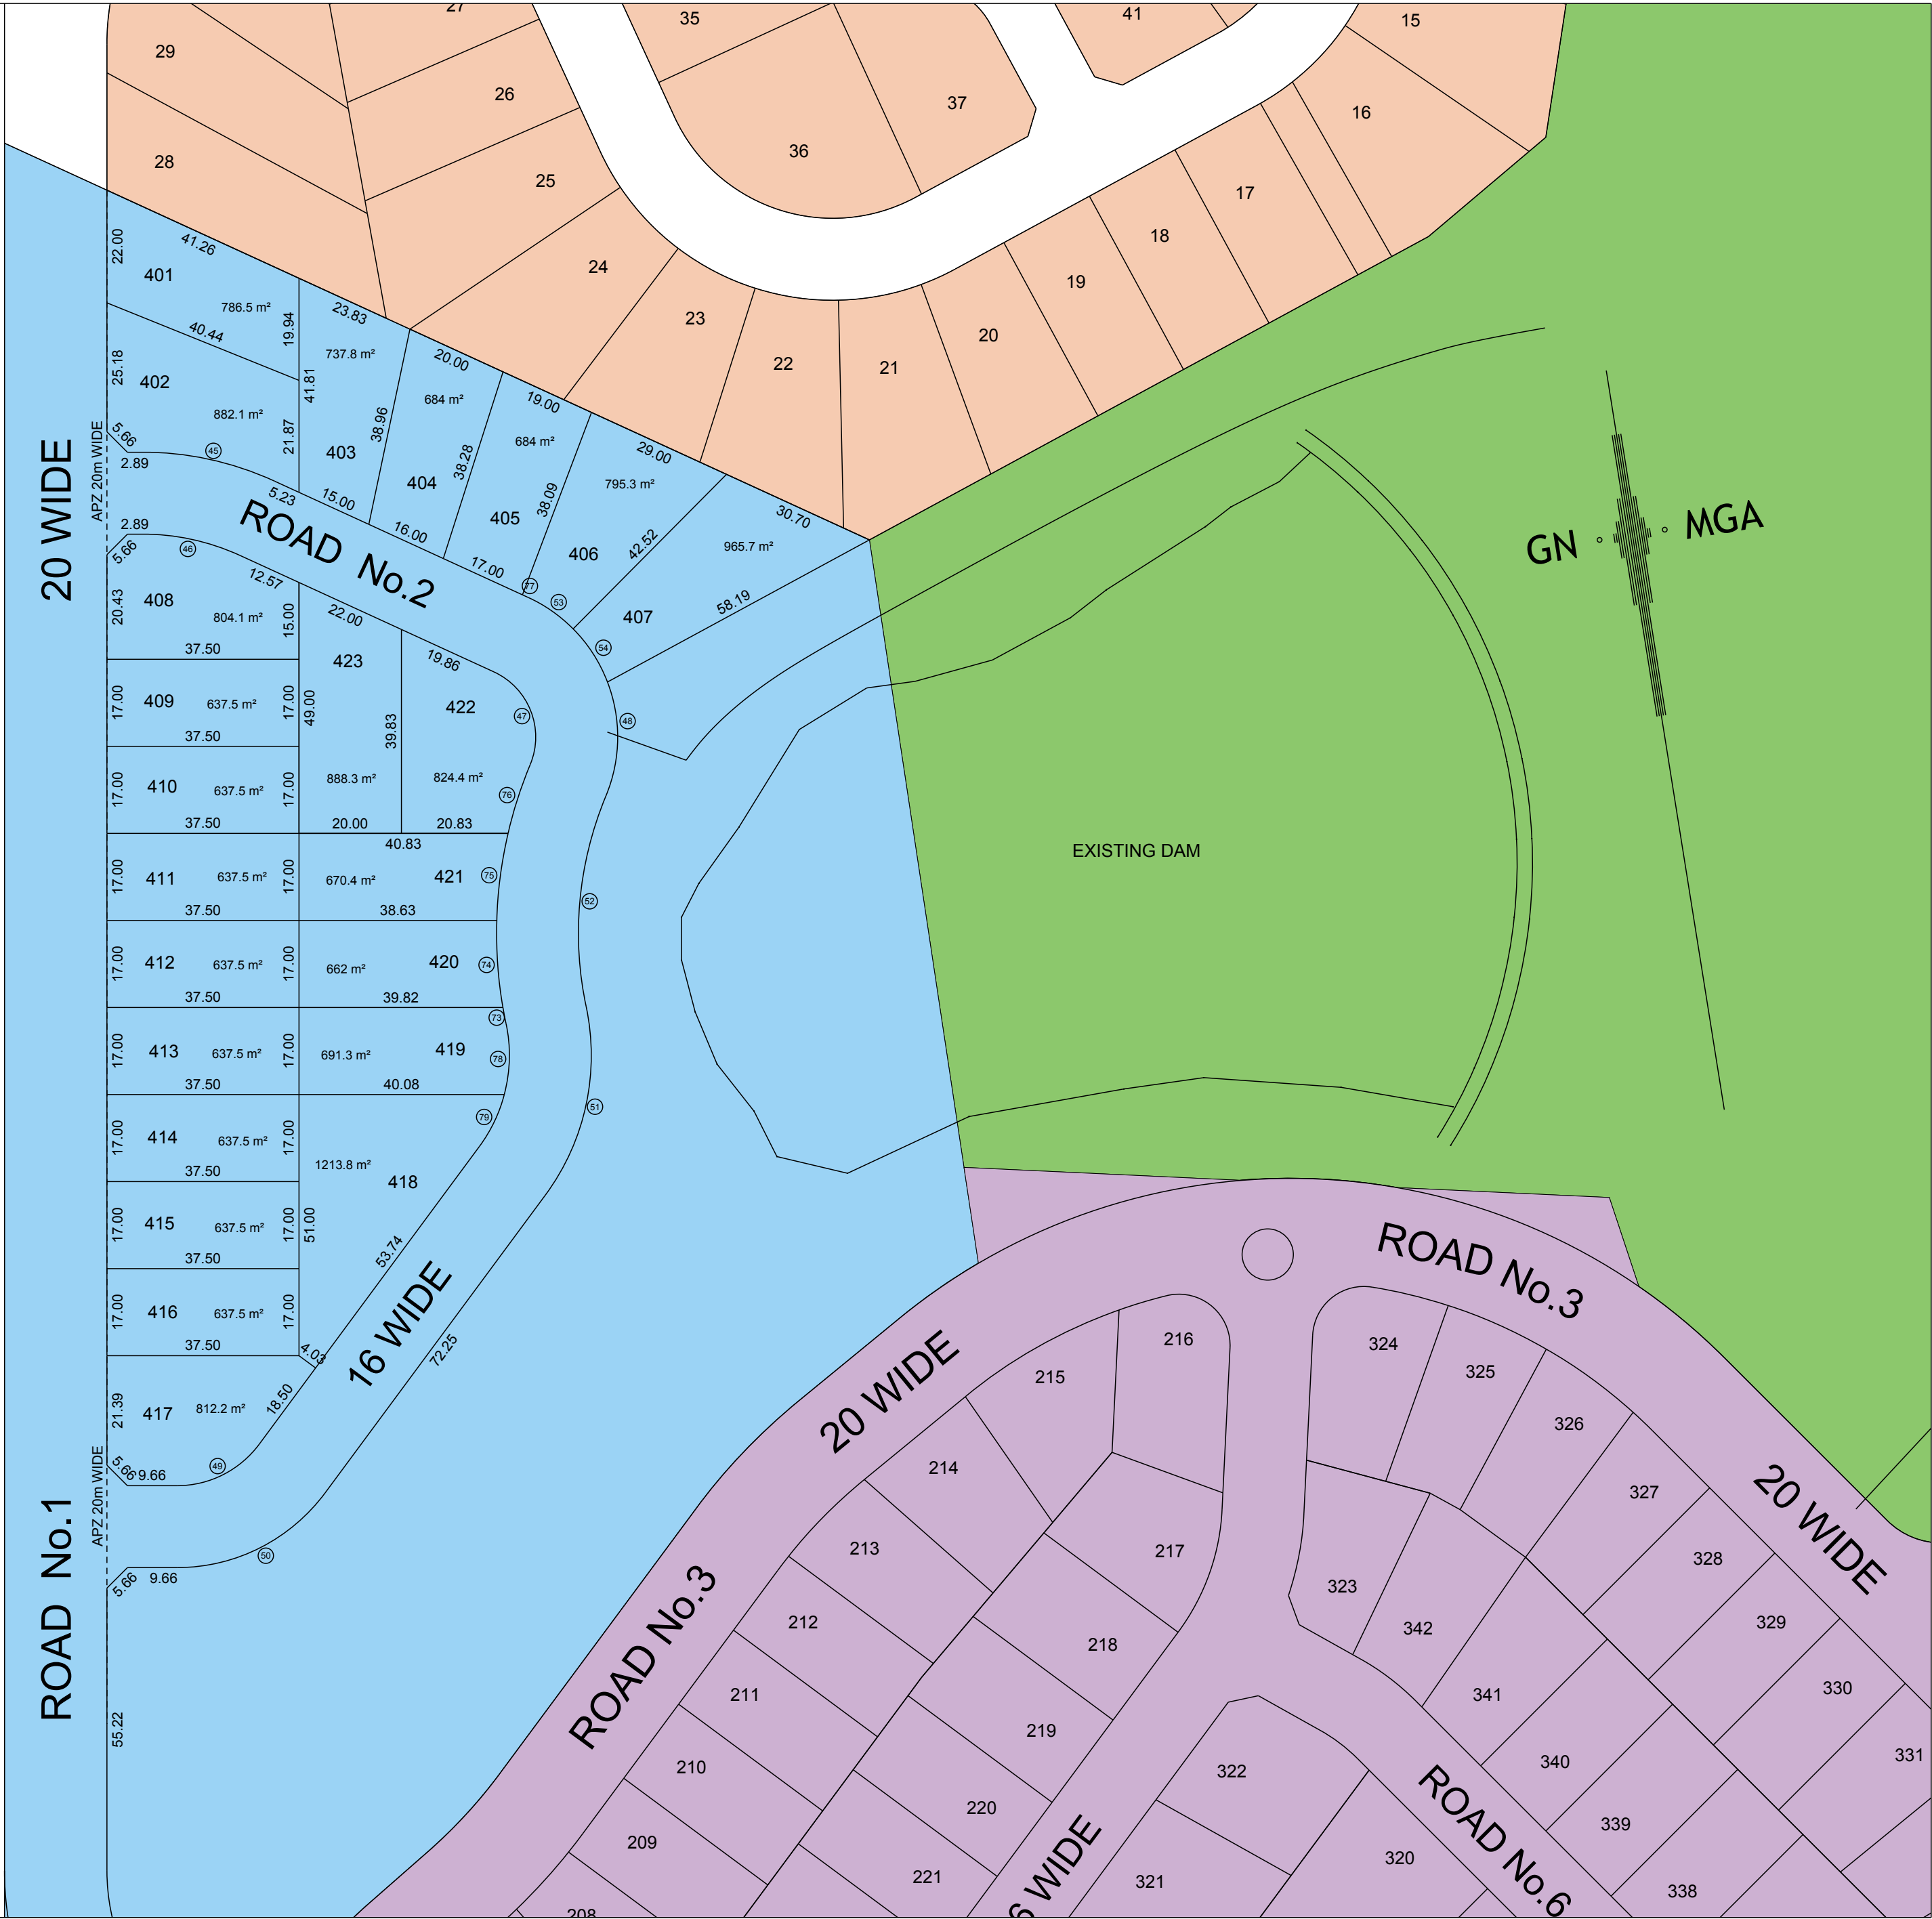


REDUCTION RATIO 1:1000 @A2
DATUM:- AHD
CONTOUR INTERVAL:-
ORIGIN:-
:- R.L.
DATE OF PLAN:- 4th FEBRUARY 2008

SURVEY	
DESIGN	G.B.
DRAWN	L.M.
CHECK'D	G.B.

AMENDMENTS	
STAGING BOUNDARIES AMENDED	

BY	DATE
L.M.	12/02/2008

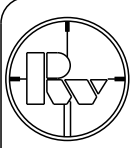

RYGATE & WEST
(ULLADULLA) ABN 21 643 068 850
CONSULTING SURVEYORS, PLANNERS,
ROAD & DRAINAGE ENGINEERS
P.O. BOX 107, ULLADULLA N.S.W. 2539 DX 5534
266 GREEN STREET PH 02 44542137 FAX 02 44552916
email - mail@rygateandwest.com.au

**ELDERSLIE PROPERTY
INVESTMENTS PTY. LTD.**

INDICATIVE LOT LAYOUT FOR STAGE 3 SUBDIVISION	
DOLPHIN POINT	CITY OF SHOALHAVEN

REF. No. U11840M	
U11840M SHEET4.DWG	
ISSUE B	
SHEET	4 OF 4 SHEETS