


RevNo	Revision note	Date	Signature	Checked

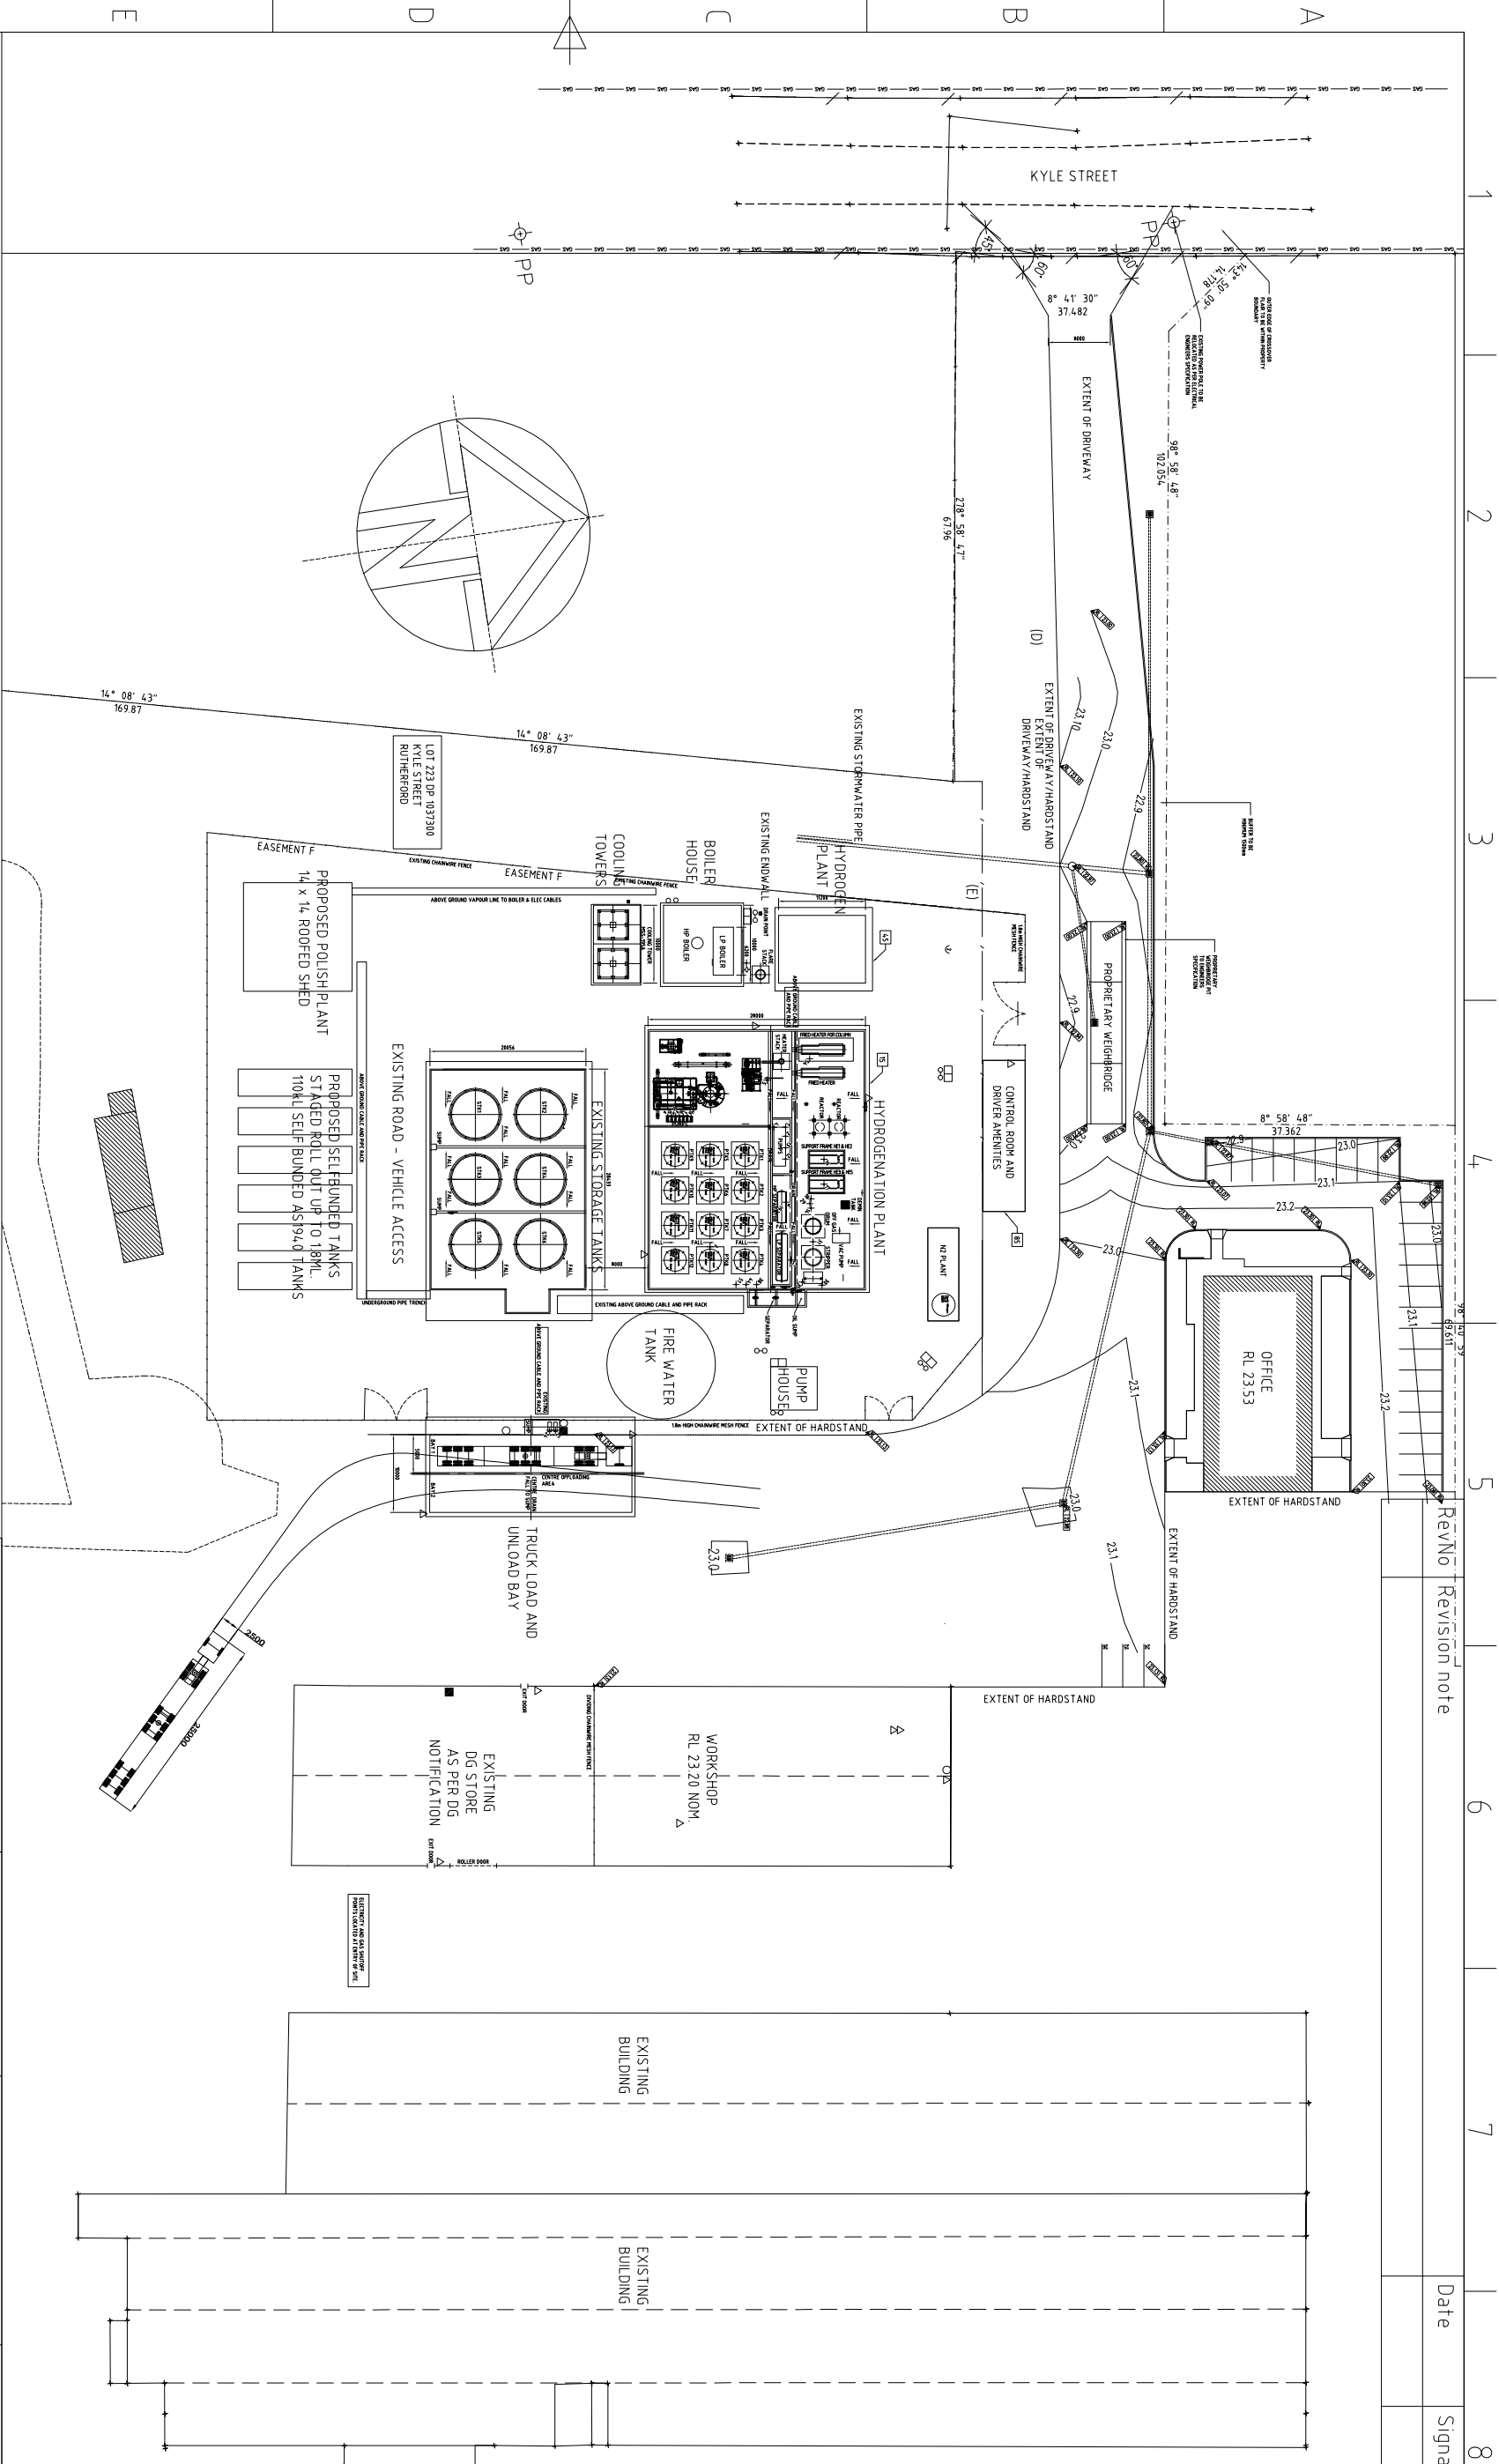

FILE NAME	4090 151007 Polishing Proposal_Rev d	FSCM NO		SHEET	4090 revd - DRAFT	SCALE	not to scale
SIZE							
DRAWN	1 Dec 2015						
CHECK							
APPR.							
ISSUED							
REV	D - draft						
CONTRACT NO							