


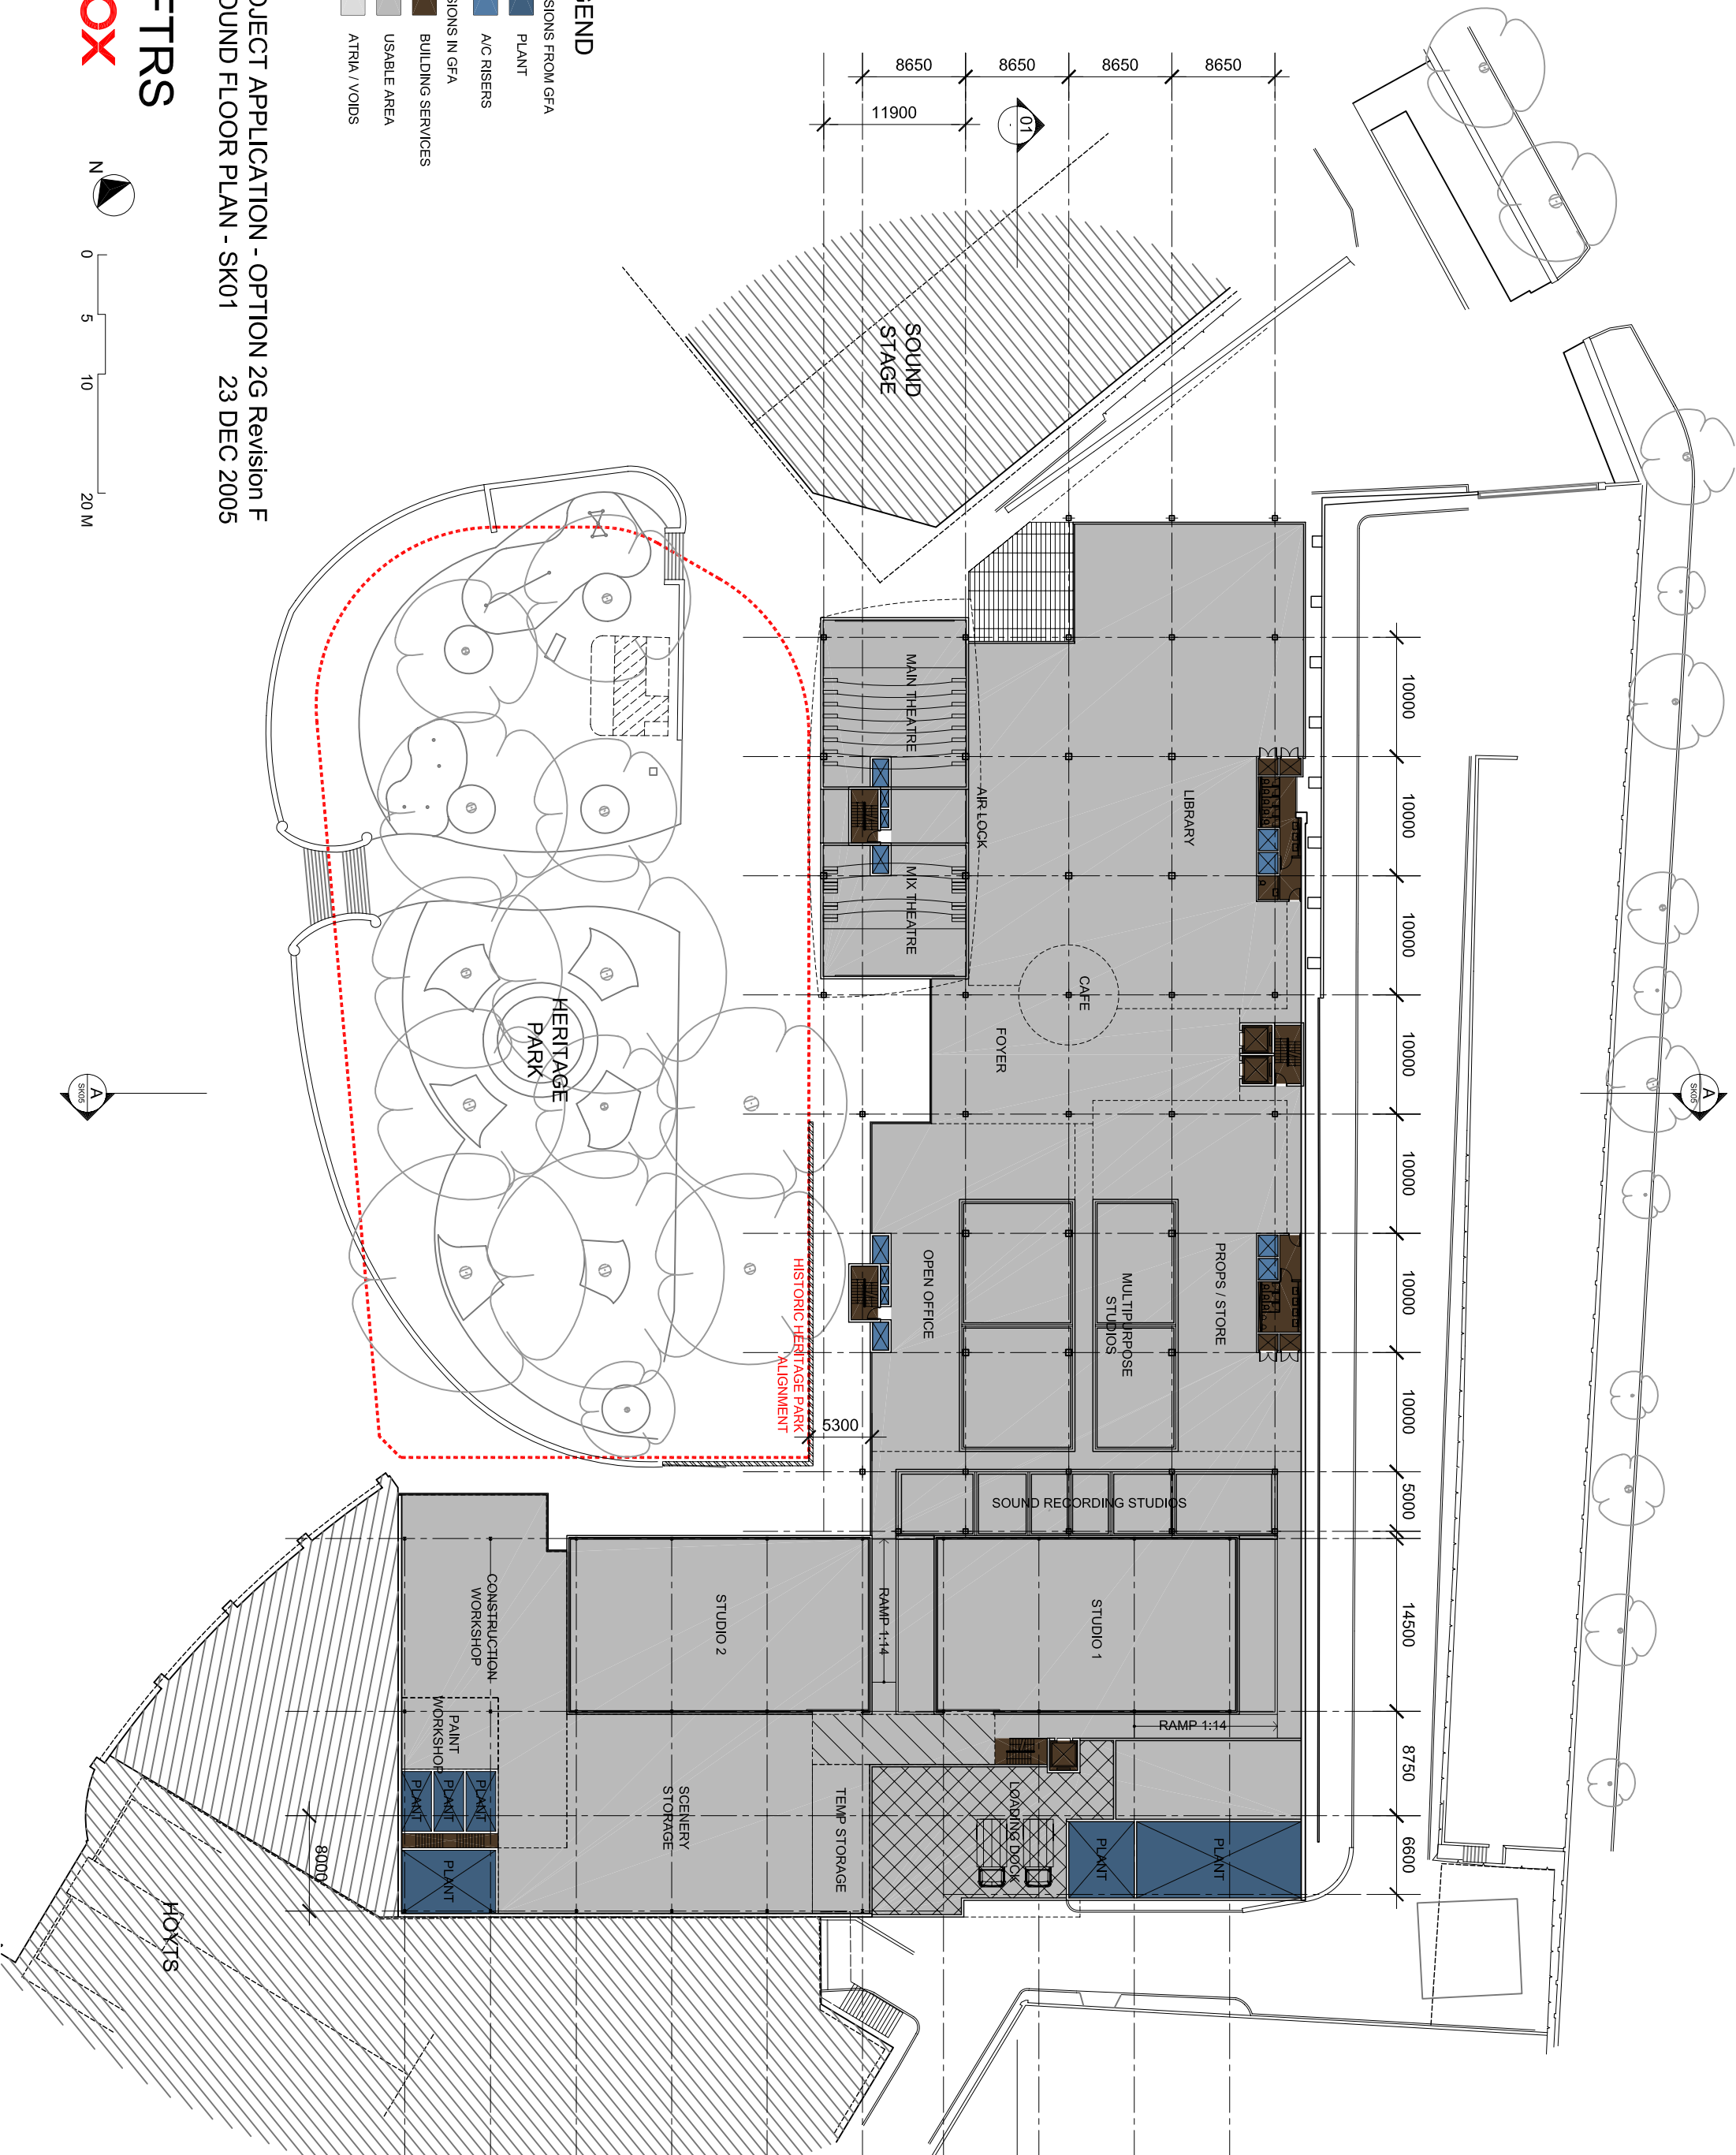

- LEGEND**
- EXCLUSIONS FROM GFA
 - PLANT
 - A/C RISERS
 - INCLUSIONS IN GFA
 - BUILDING SERVICES
 - USABLE AREA
 - ATRIA / VOIDS

PROJECT APPLICATION - OPTION 2G Revision F
GROUND FLOOR PLAN - SK01 23 DEC 2005

AFTRS
COX

