


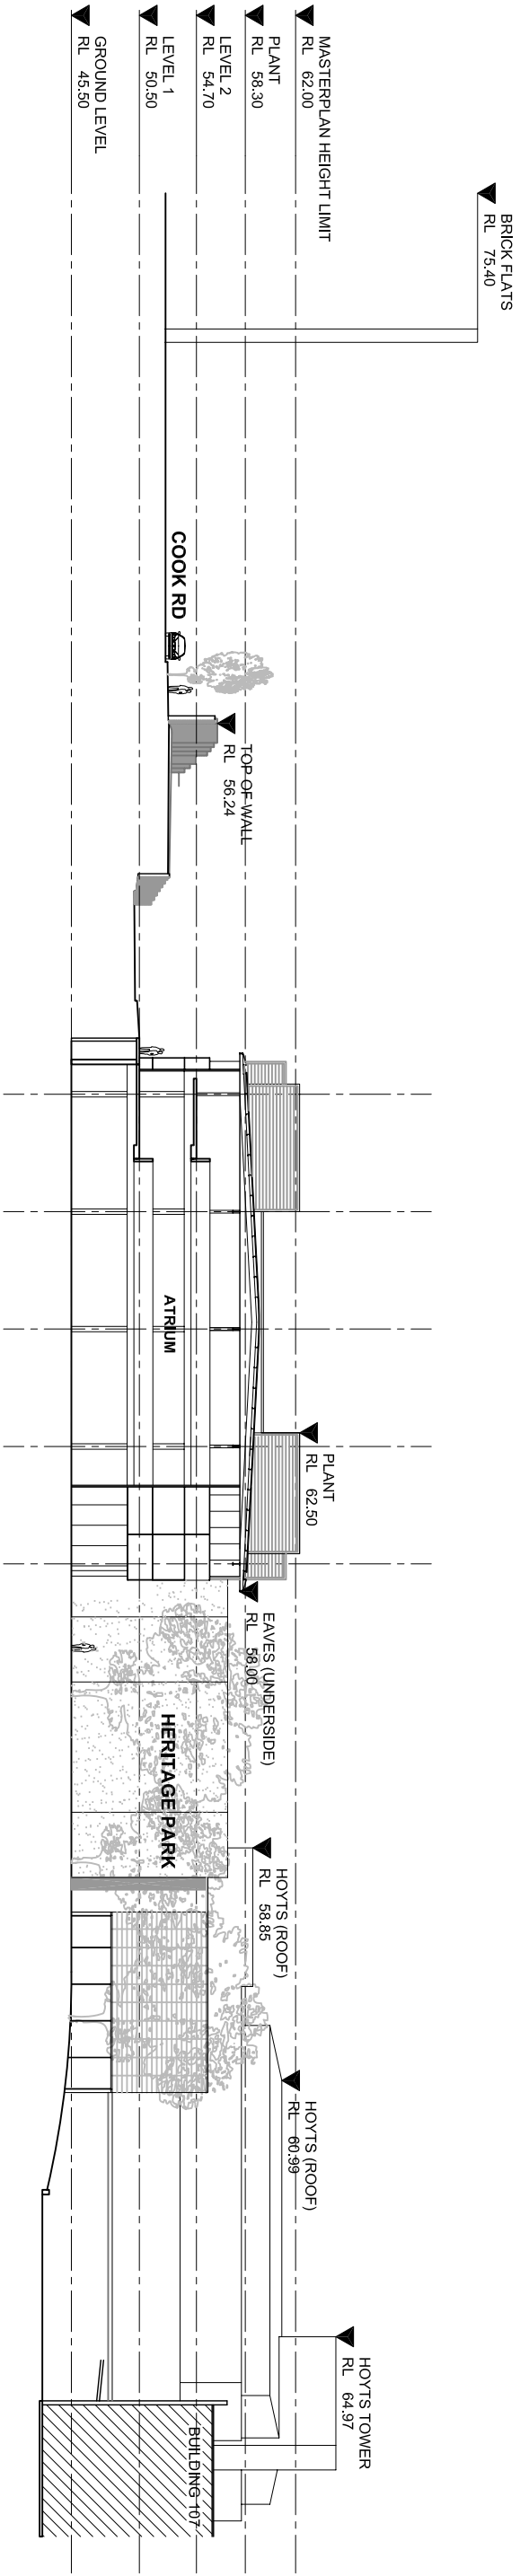

PROJECT APPLICATION - OPTION 2G Revision F
SECTION AA - SK05 23 DEC 2005

AFTRS

COX

