




PLANT SCHEDULE				
BOTANIC NAME	KEY	QTY	POT SIZE (M)	HT WTH (M)
TREES				
ACER PALMATICUM	AP	2	25LTR	4
ANGOPHORRA FLORIBUNDA	AS	19	45LTR	8
ALLOCASTALNA TORULOSA	AT	16	45LTR	10
ELAEAGARUS HETICULATUS	ER	12	25LTR	4
MELALEUCA STYRIELOSIDES	MS	36	35LTR	6
SHRUBS				
CYATHIA AUSTRALIS	CA	6	200MM	3
DIPSACIS BARTHOLOMEI	DB	186	150MM	0.3
HEBELEA BARTHOLOMEI	HB	244	150MM	0.3
LAURELIA ANGIOSTIPHOLIA	L	211	200MM	1.2
LOMANDEA TANIKIA	LT	12	150MM	0.7
LOMANDEA TANIKIA	LT	12	150MM	0.7
PHILODENDRON XANADOU	X	24	200MM	1
SYZYGIUM CASCADIE	SC	7	200MM	3
SYZYGIUM TINY TREY	T	53	200MM	1
TUBE STOCK				
BANKSIA SPINULOSA	-	90	TUBE	3
GREVILLEA ROSMARINIFOLIA	-	90	-	1.2
HAKEA SALICIFOLIA	-	85	-	1.5
LEPTOSPERMUM PETERSONII	-	90	-	2
LOMANDEA KATRINUS	-	165	-	0.3
POA LABILLARDIERE KINGSDALE	-	345	-	0.7
POA LABILLARDIERE KINGSDALE	-	670	-	0.5

*INDICATES NATIVE PLANT SPECIES

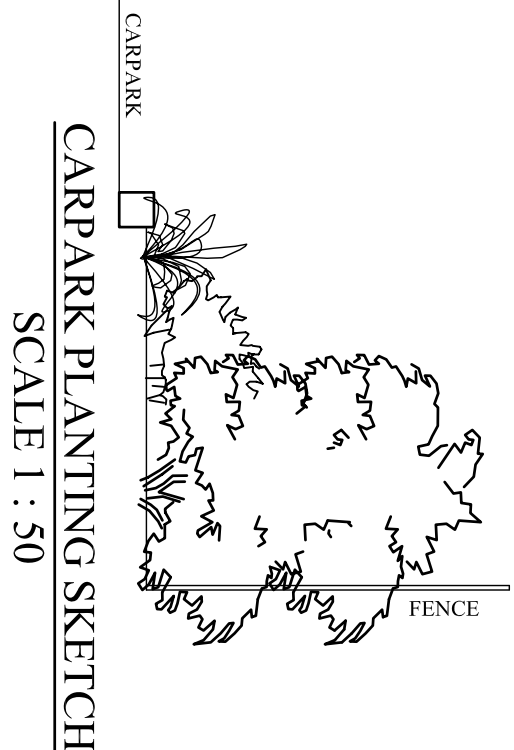