


SCOPE OF WORK:

- 1 STORMWASTE DIVERSION, CULVERT WORKS & ON SITE DETENTION TANK.
- 2 REMEDIATION EARTHWORKS TO CREATE BUILDING PLATFORM.
- 3 COMMENCE RETAINING WALLS.
- 4 FILL OPEN DRAIN TO CREEK.

SHADING LEGEND

- EXISTING BUILDINGS TO REMAIN
- DEMOLITION
- CONSTRUCTION
- COMPLETED WORKS
- ROADS/ TRAFFIC WAY/ PARKING
- VEGETATION
- CARPARK UNDER CONSTRUCTION
- WATERWAY
- EARTHWORKS
- DISUSED VENDING MACHINE AREA
- CULVERT, STORMWASTE DIVERSION, DETENTION TANK

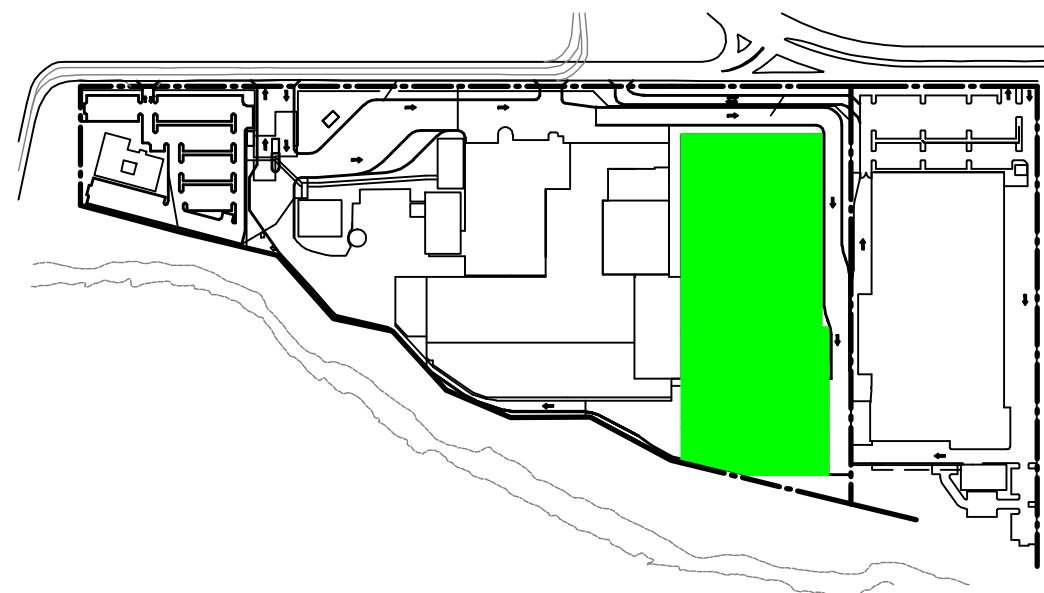

KEY PLAN
NTS




PHOTO 57

LOOKING EAST ALONG NORTHERN FACE OF EXISTING FINACE AND EQUIPMENT SERVICES BUILDING



PHOTO 69

EXISTING ROADWAY PAST FINANCE AND EQUIPMENT SERVICES BUILDING LEADING TO EXISTING BITUMEN CARPARK & ON SITE DETENTION TANK & OPEN DRAIN.

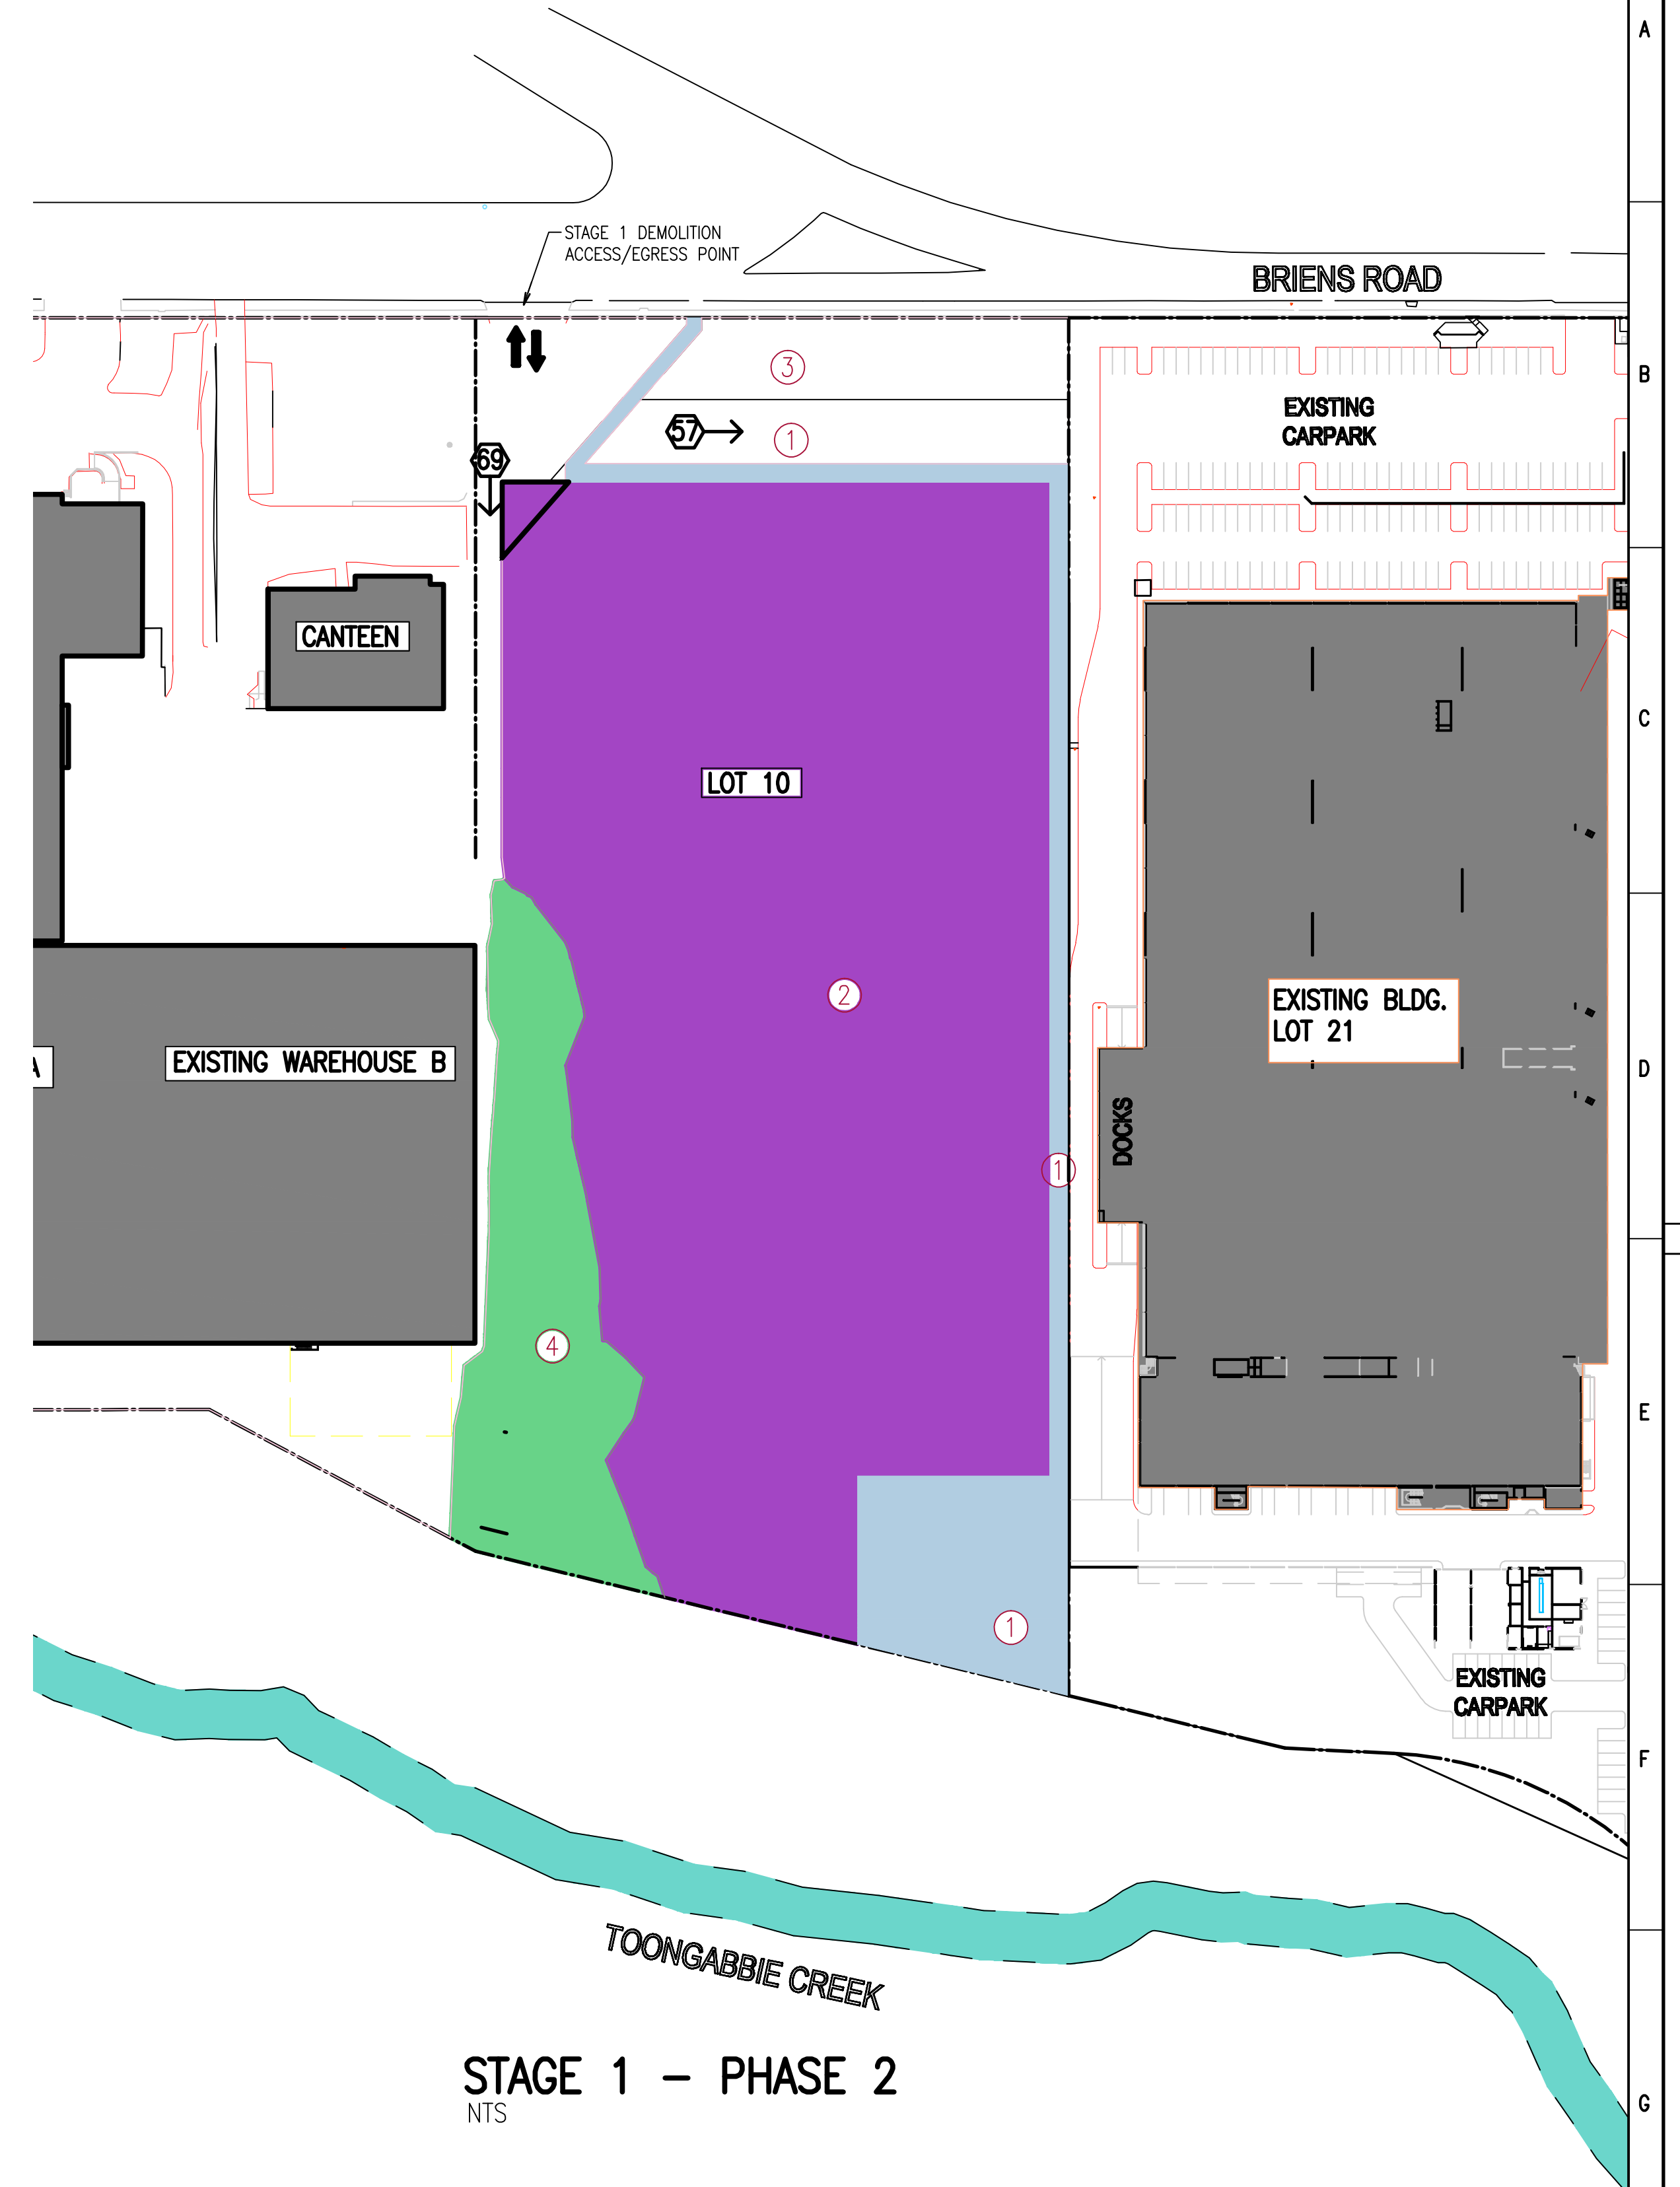

DO NOT SCALE DRAWINGS, USE FIGURED DIMENSIONS
REFER COVER SHEET FOR NOTES UNLESS NOTED OTHERWISE

Rev	Revision Description	By	App	Date
P1	ISSUE FOR INFORMATION	CW	NB	01.08.06
P2	RE-ISSUE FOR INFORMATION	CW	NB	08.08.06

Structural & Civil
Engineering Consultant

Robert Bird Group

SYDNEY: Ph. (02) 8221 0011 Fax. (02) 8221 0020
MELBOURNE: Ph. (03) 9620 1877 Fax. (03) 9620 1911
OTHER OFFICES: NORTH QLD, LONDON
Web Site: www.rbirdgroup.com

EXALLOS DIVISION
SPECIALIST ENGINEERING SERVICES

CONSTRUCTION
PROPERTY
EQUIPMENT
INFRASTRUCTURE
MINING AND RESOURCES

Client

Title
**STAGING METHODOLOGY
STAGE 1 PHASE 2
CIVIL SITE WORKS**

Project
**CONSTRUCTION STAGING
METHODOLOGY AT COCA COLA AMATIL
NORTHMEAD, NSW**

NOT FOR CONSTRUCTION			
Date JULY 2006	Design DW	Checked	
Scale @ A1 AS SHOWN	Drawn ME/CW	Approved	
Job Number 06371	Drawing Number S1.02	Revision P2	