


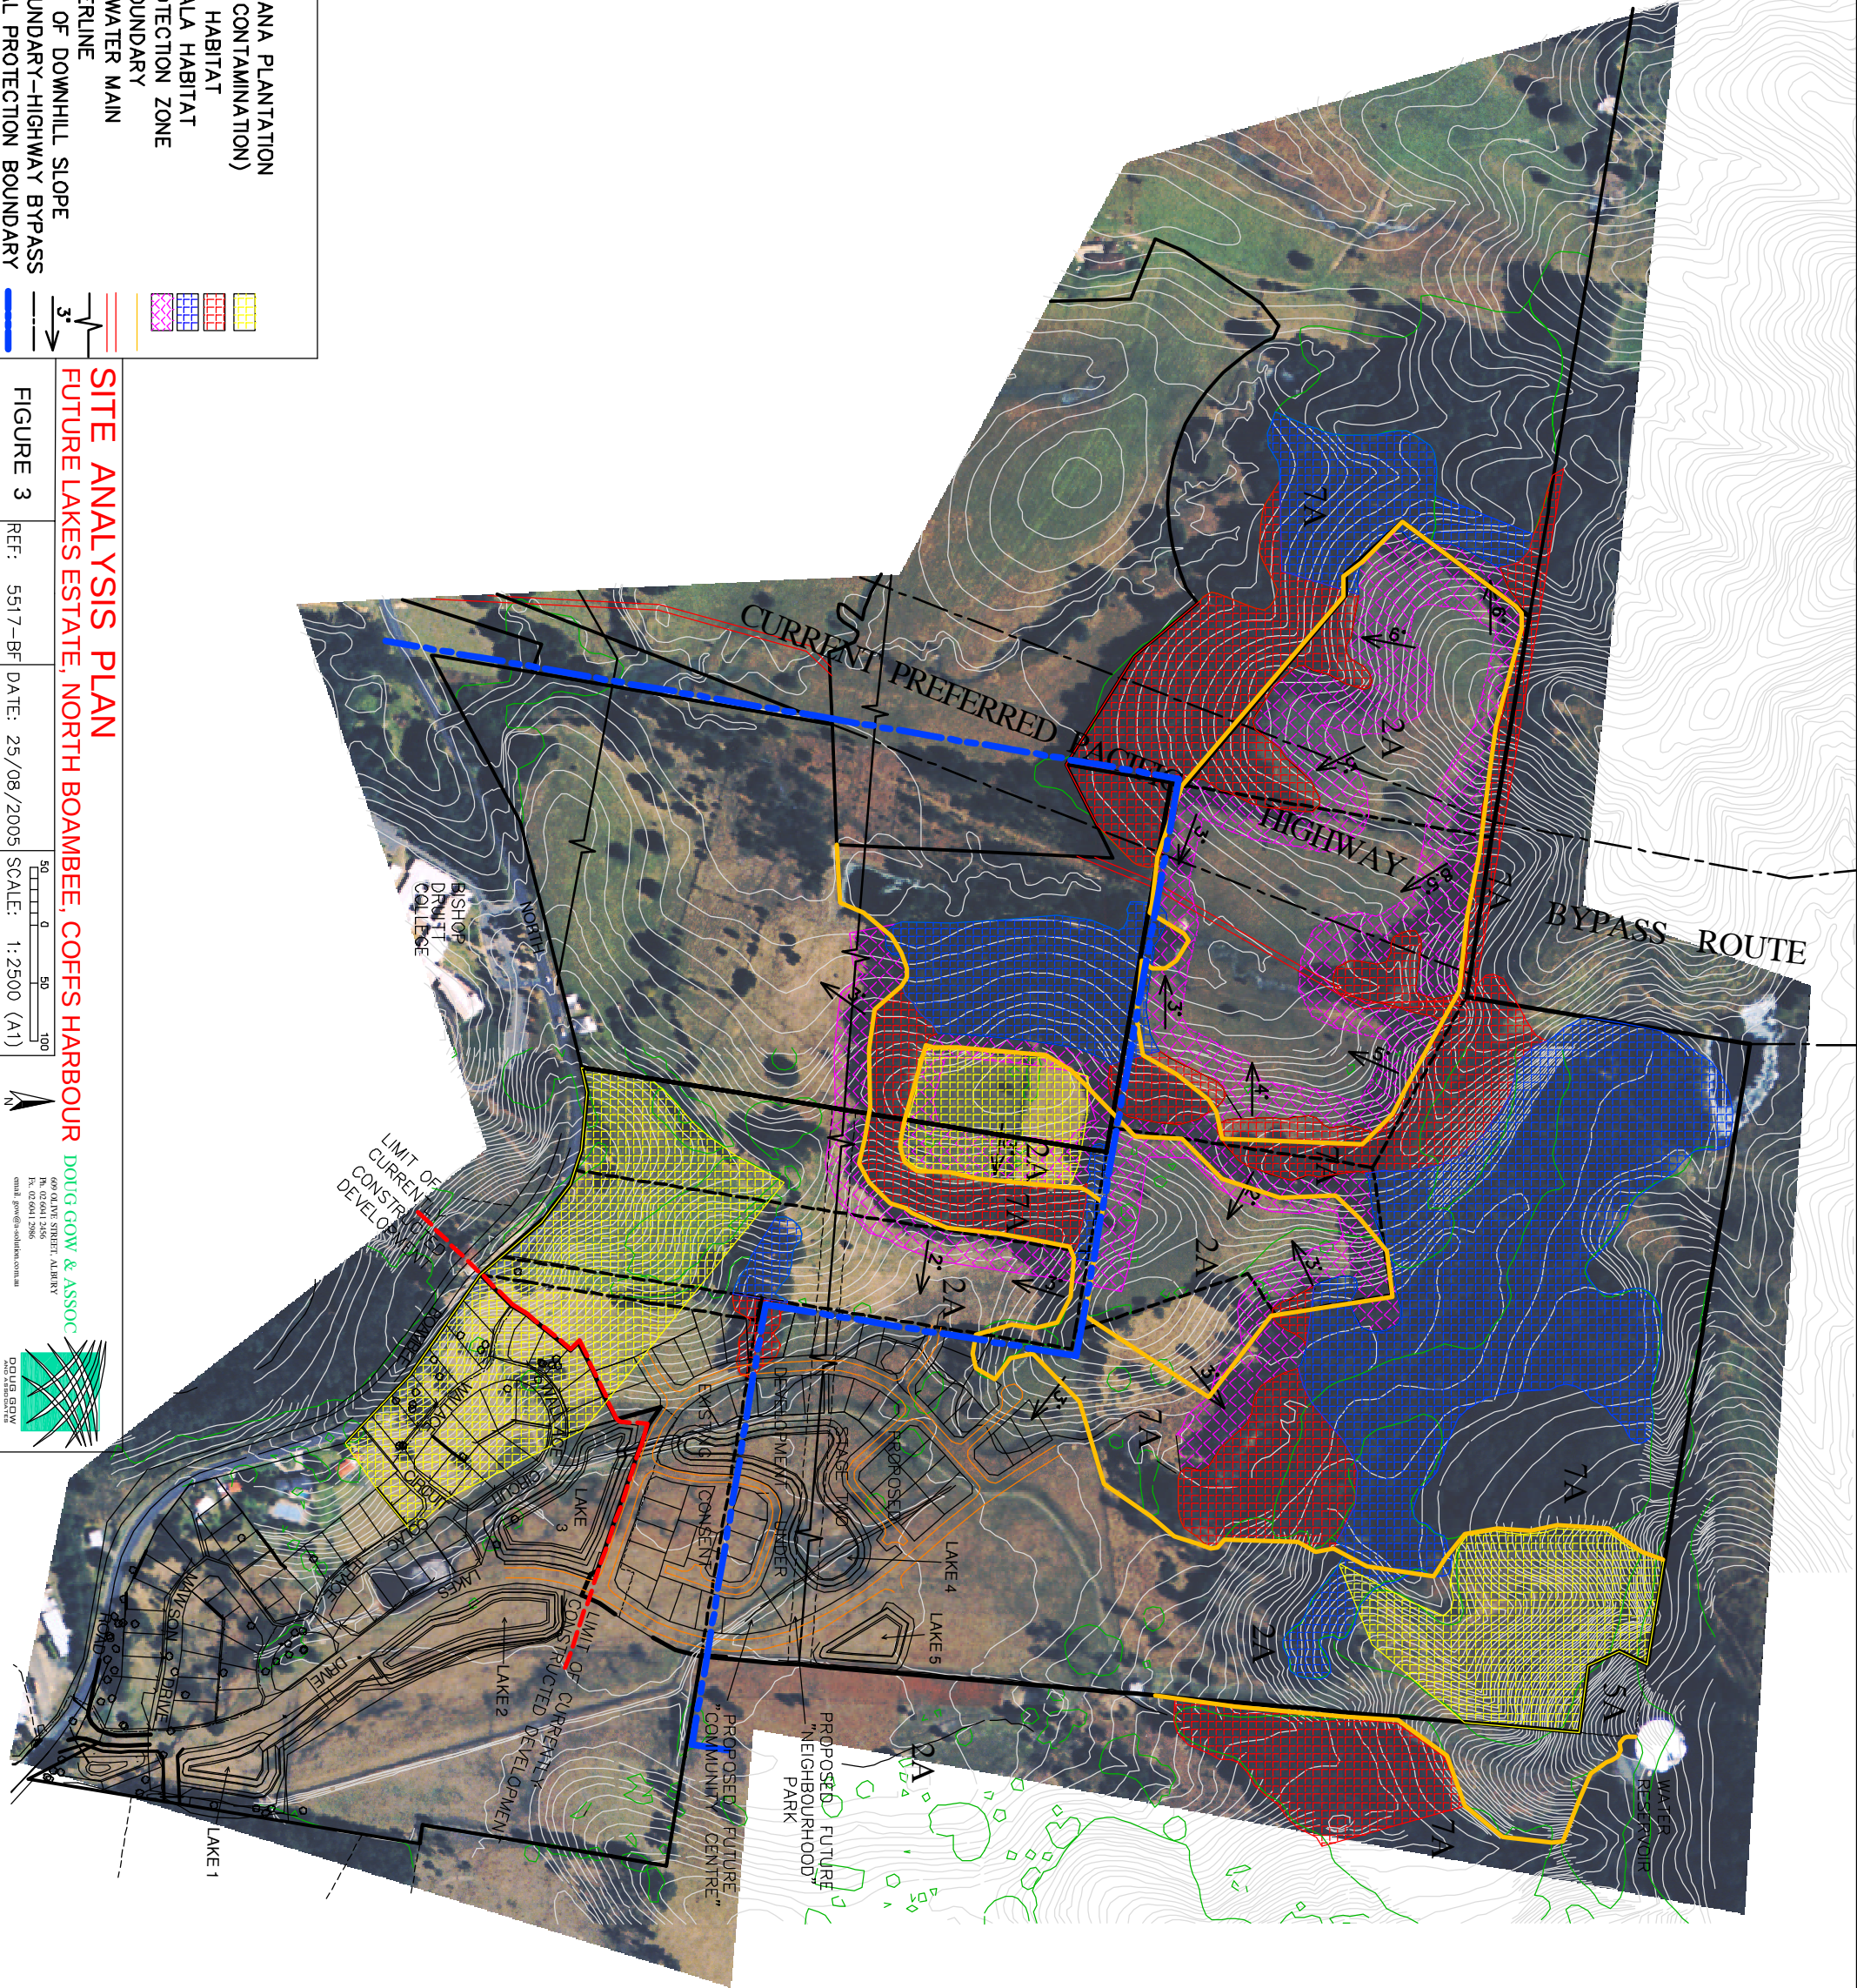

KEY:
HISTORICAL BANANA PLANTATION
(POSSIBLE SOIL CONTAMINATION)
PRIMARY KOALA HABITAT
SECONDARY KOALA HABITAT
FIRE ASSET PROTECTION ZONE
2A/7A ZONE BOUNDARY
OPTIC FIBRE & WATER MAIN
OVERHEAD POWERLINE
DENOTES ANGLE OF DOWNHILL SLOPE
RESUMPTION BOUNDARY-HIGHWAY BYPASS
SEPP71-COASTAL PROTECTION BOUNDARY