


Settlement City^{REV A}

Shopping Centre Masterplan

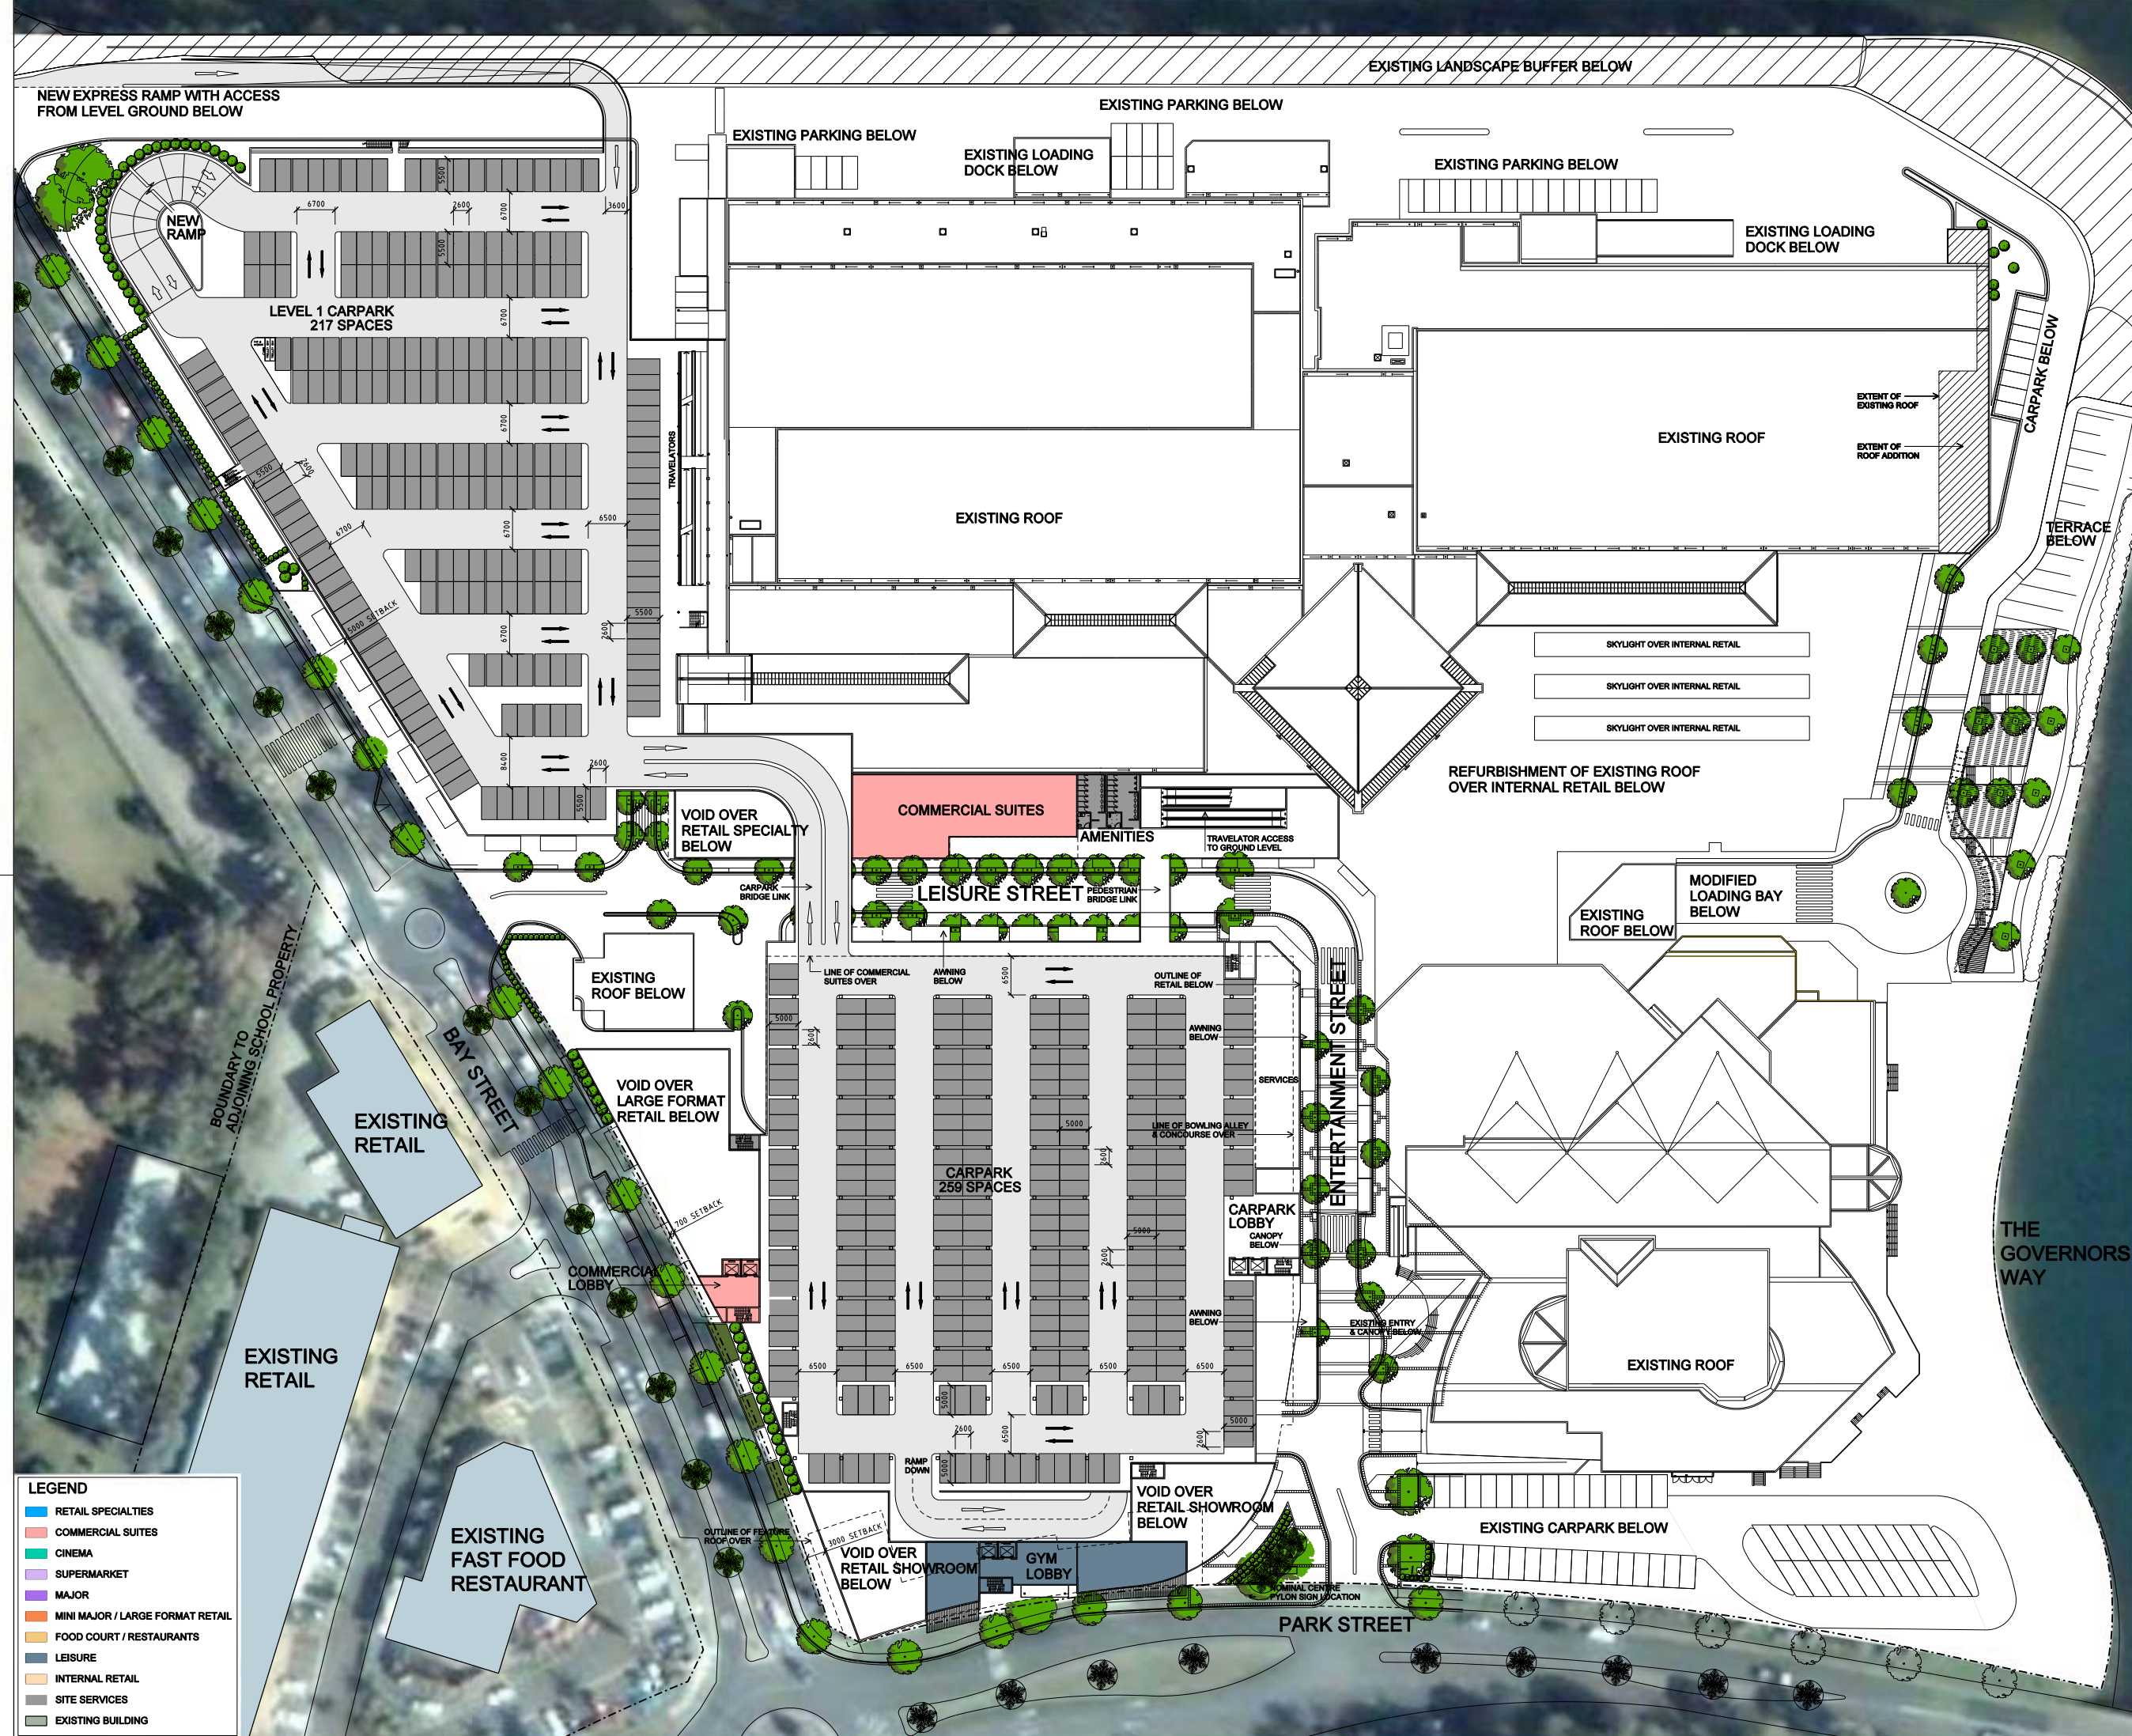


Settlement City^{REV A}

Shopping Centre Masterplan



THE BUCHAN GROUP

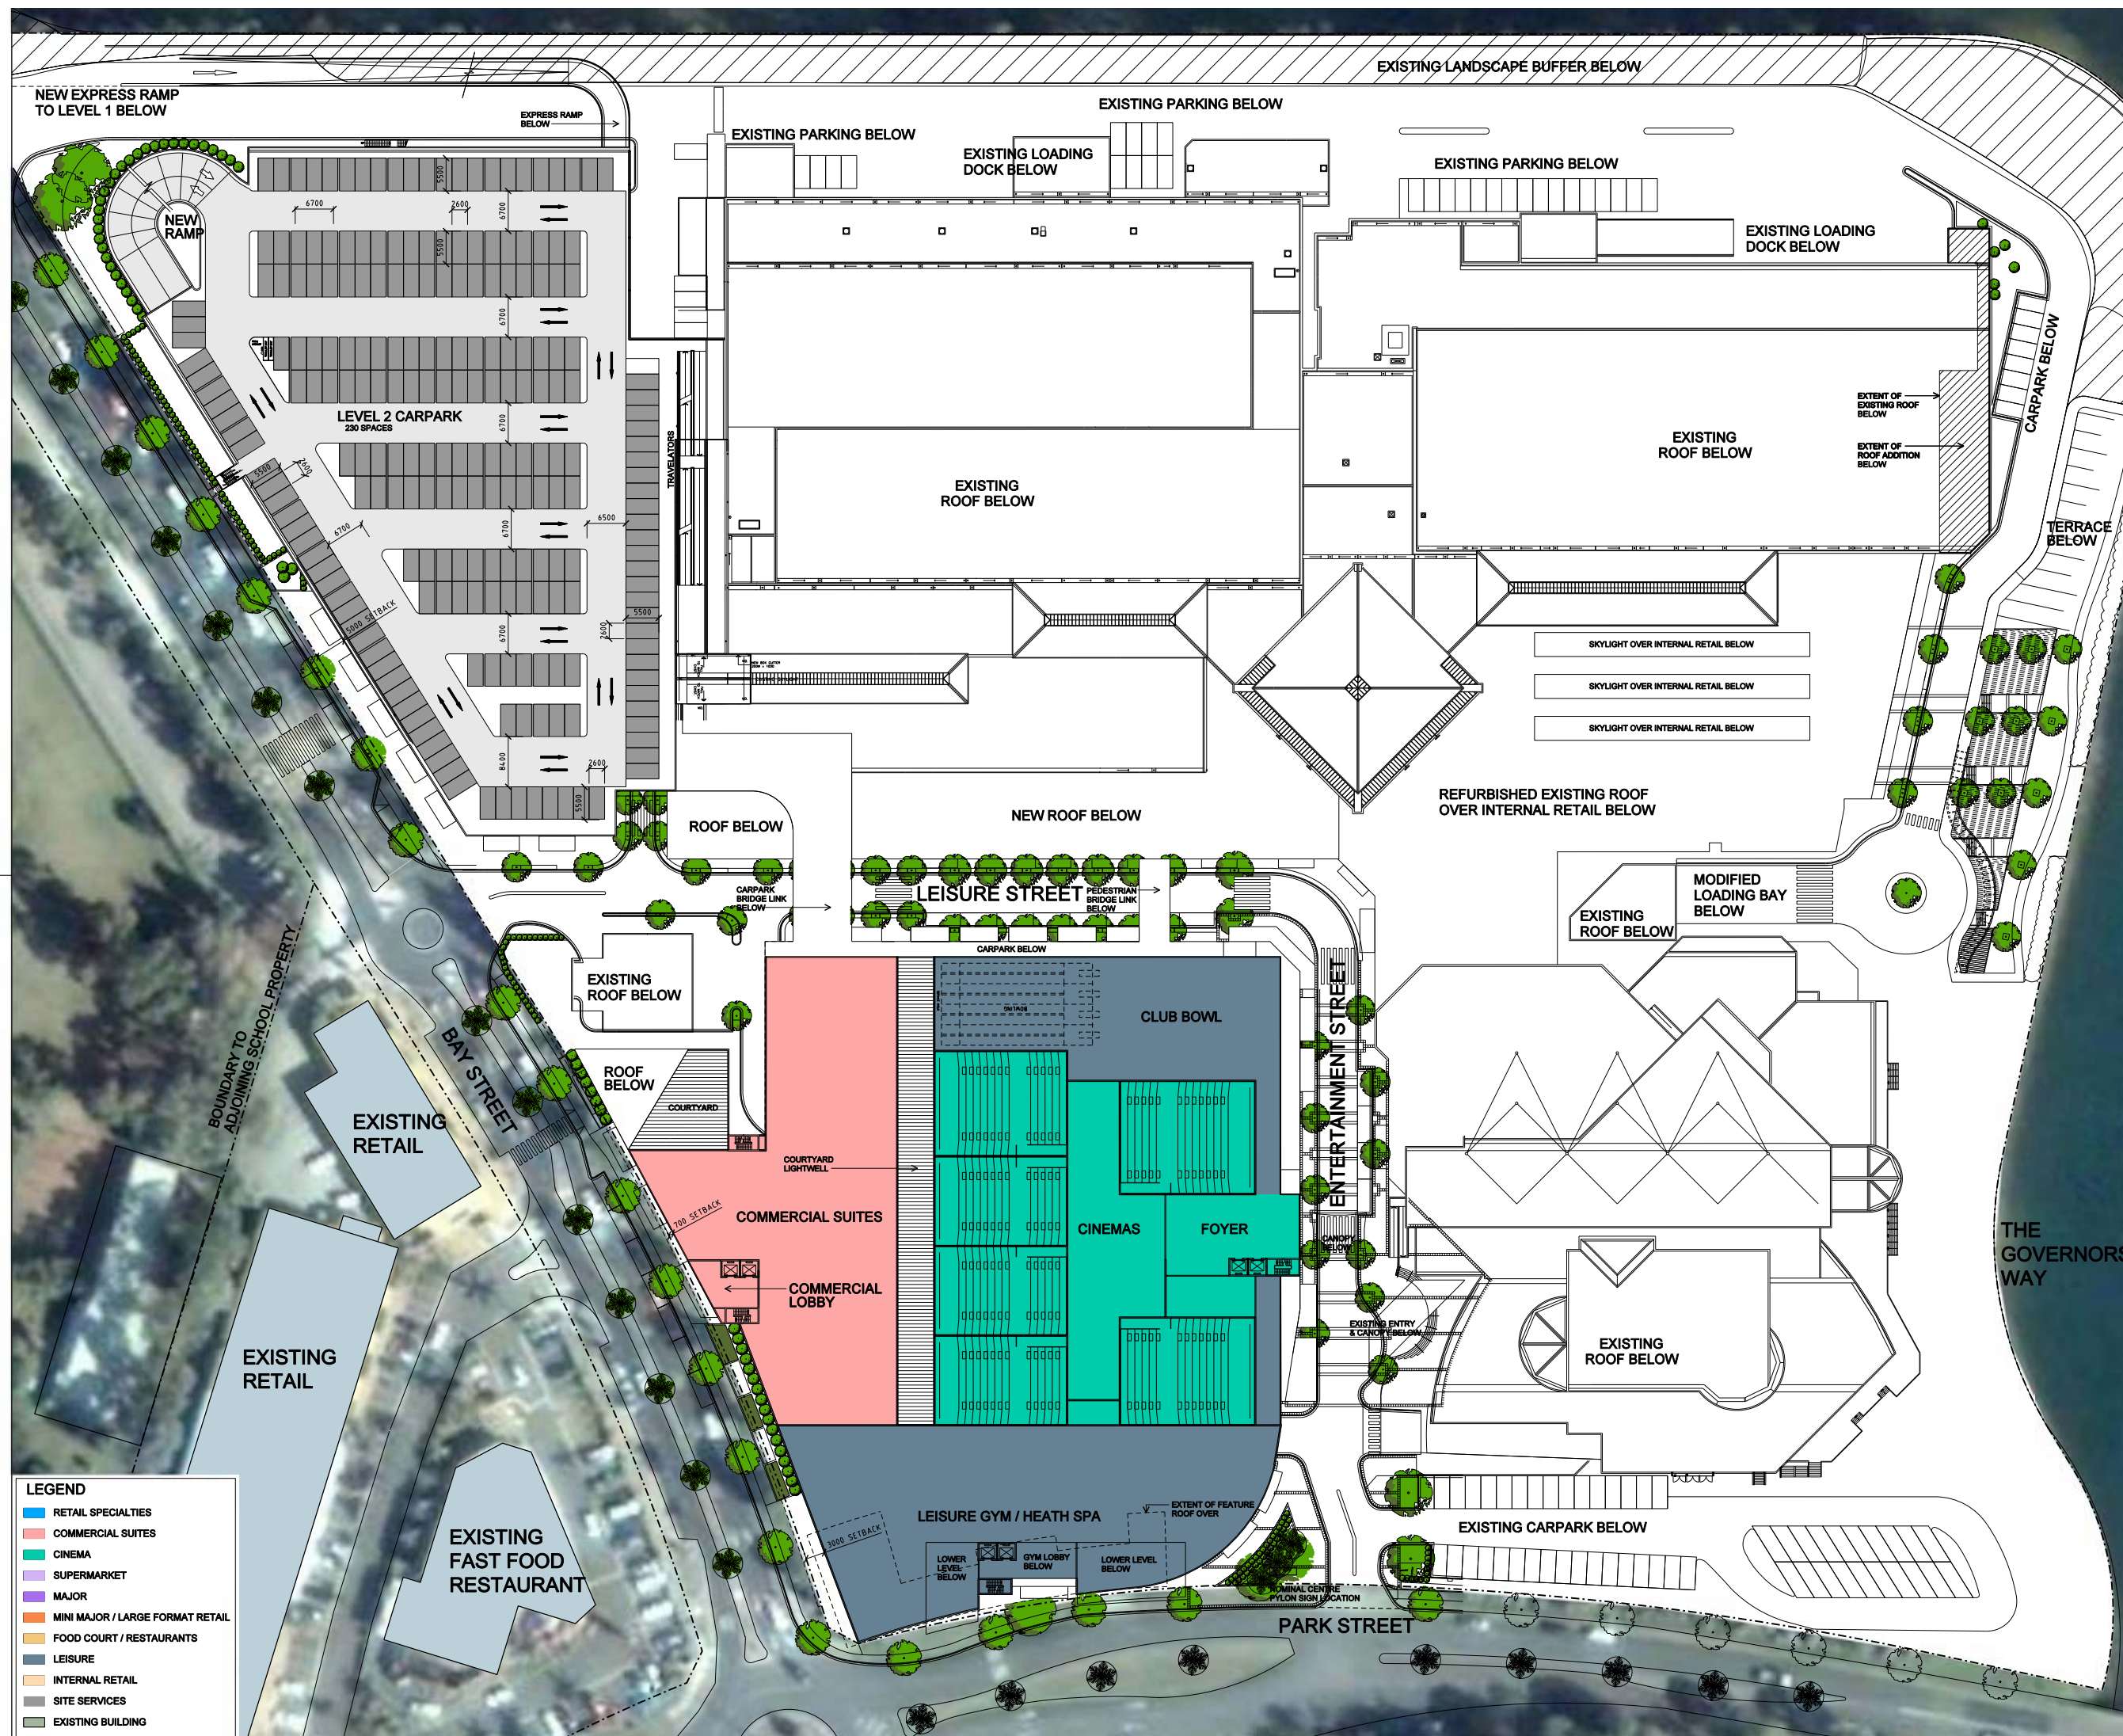

Settlement City^{REV A}

Shopping Centre Masterplan



THE BUCHAN GROUP

