
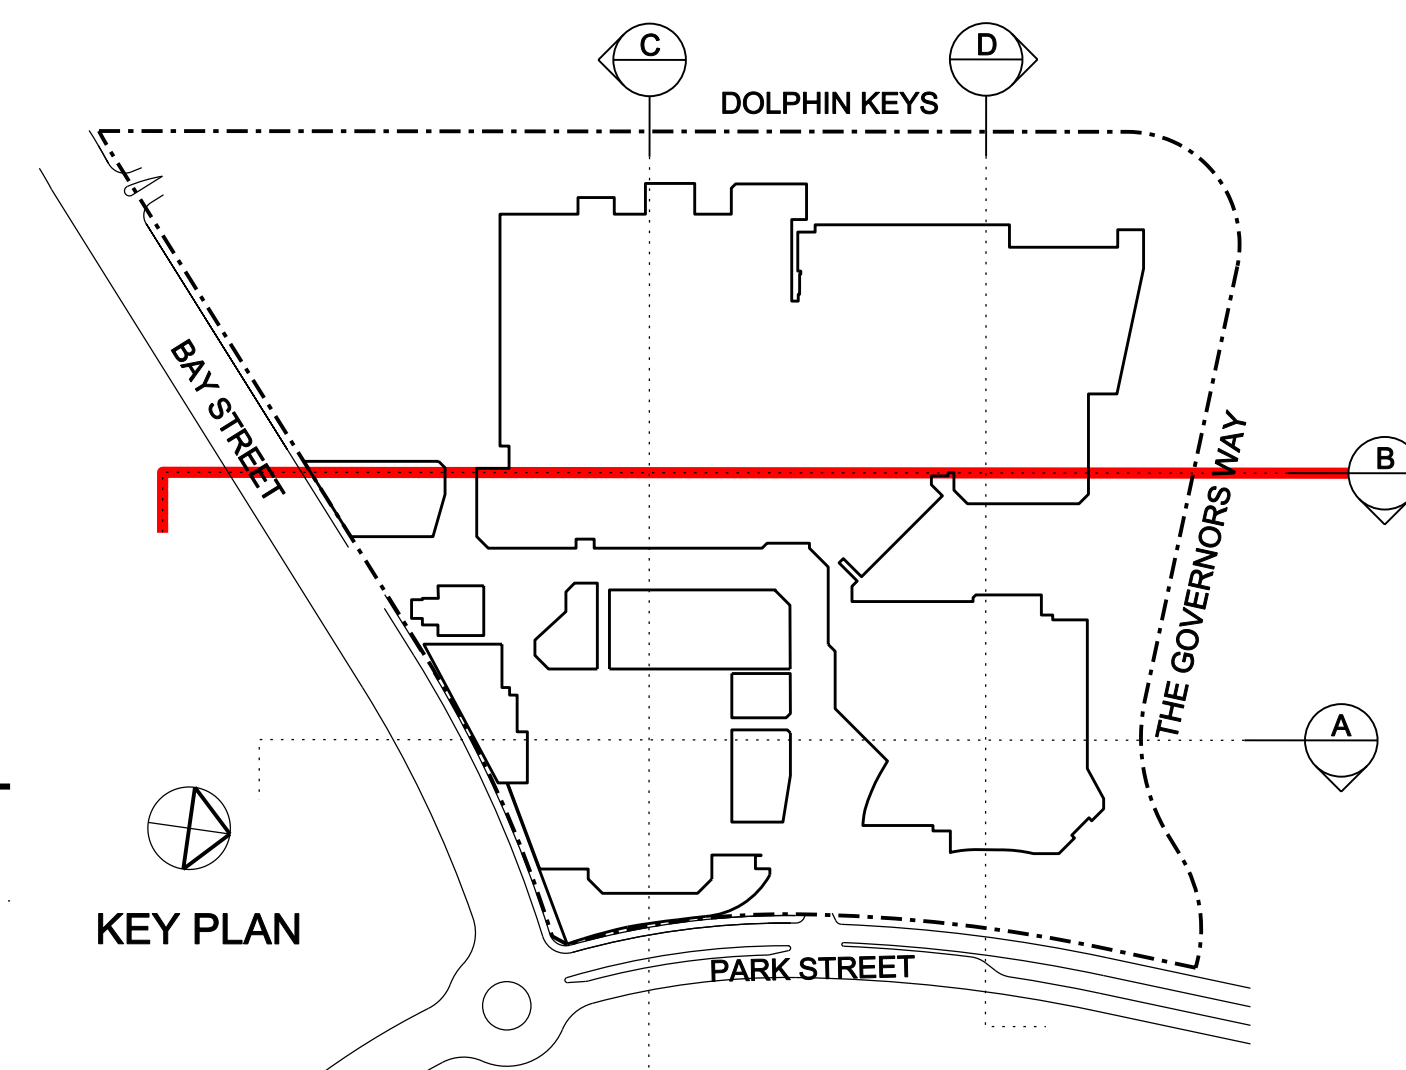


LEGEND			
 RETAIL SPECIALTIES	 DRIVEWAY		
 COMMERCIAL SUITES	 CAR PARK SPACE		
 CINEMA	 SITE SERVICES		
 SUPERMARKET	 EXISTING BUILDING		
 MAJOR	 LANDSCAPING		
 RETAIL	 FUTURE DEVELOPMENT		
 FOOD & BEVERAGE	 MAXIMUM EXISTING ROOF HEIGHT ACROSS SITE		
 LEISURE	 SETTLEMENT CITY PRECINCT STRUCTURE PLAN HEIGHT		
 INTERNAL MALL			

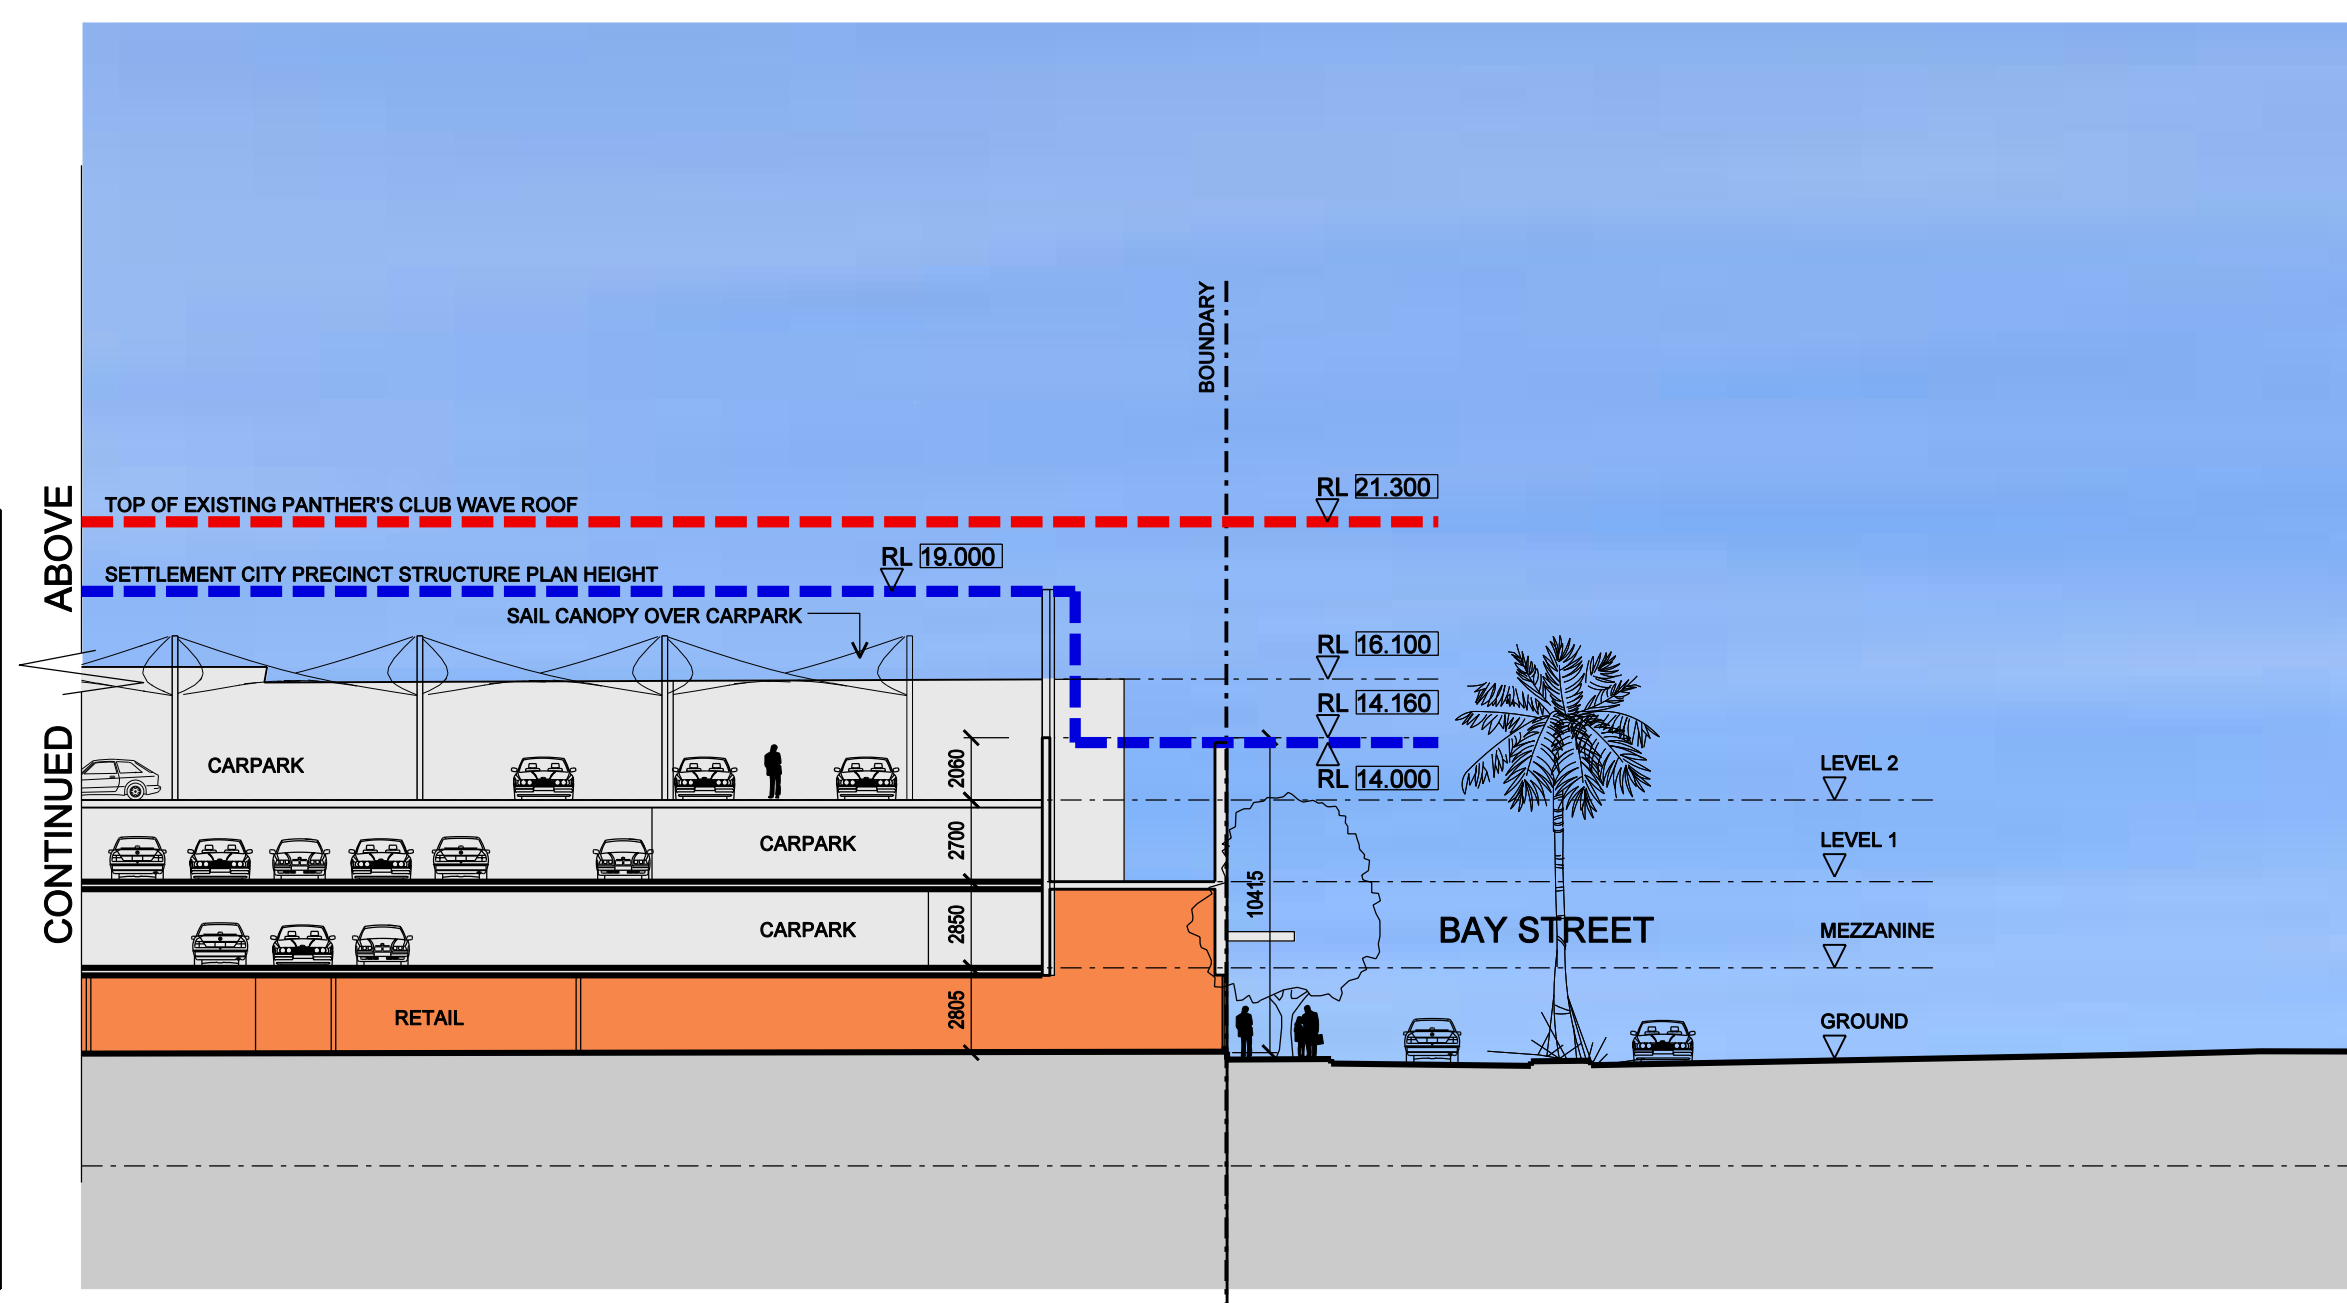

February 2009
307050

Settlement City

Shopping Centre Masterplan

PROJECT NUMBER:
307050

DRAWING TITLE:
PROPOSED
STAGE 1
SECTION BB

DRAWING NUMBER:
ASK 126 [6]

SCALE:
1:250@A1; 1:500@A3

DATE:
NOV 2009



THE BUCHAN GROUP

©The Buchan Group 2009. Copyright in this document and the concepts it represents are reserved to The Buchan Group - 2009. No unauthorised use or copying permitted. All rights reserved. Some of the incorporated images and concepts may be subject to third party copyright and/or moral rights.