


#### LEGEND

RETAIL SPECIALTIES	DRIVEWAY
COMMERCIAL SUITES	CAR PARK SPACE
CINEMA	SITE SERVICES
SUPERMARKET	EXISTING BUILDING
MAJOR	LANDSCAPING
RETAIL	FUTURE DEVELOPMENT
FOOD & BEVERAGE	MAXIMUM EXISTING ROOF HEIGHT ACROSS SITE
LEISURE	SETTLEMENT CITY PRECINCT STRUCTURE PLAN HEIGHT
INTERNAL MALL	

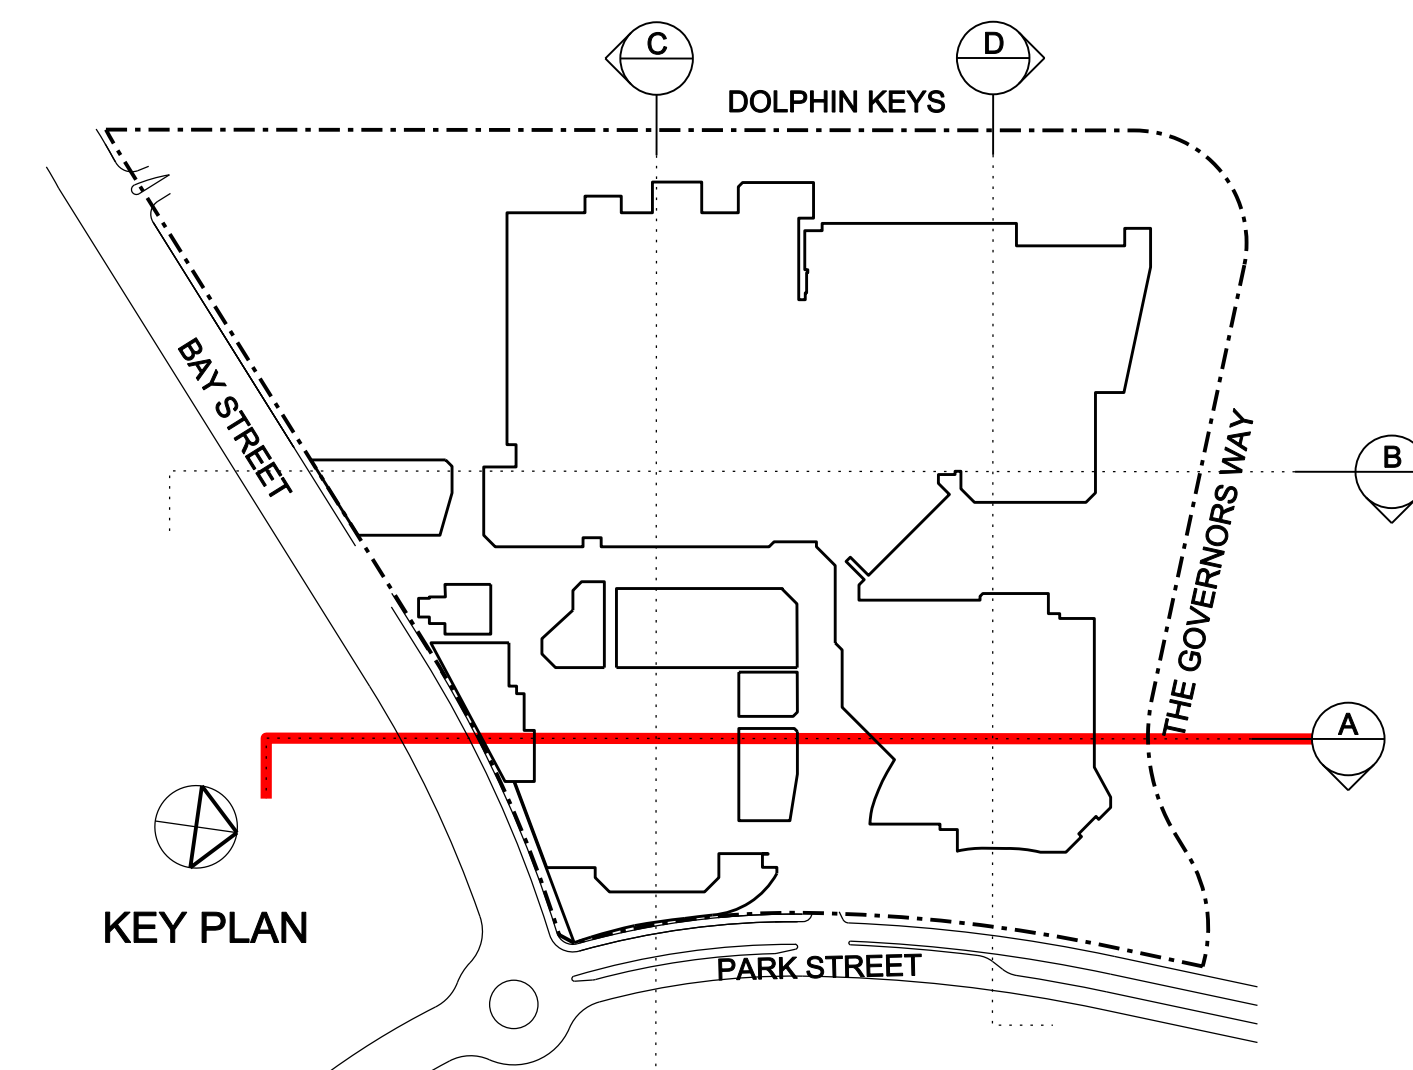

February 2009  
307050

# Settlement City

## Shopping Centre Masterplan

PROJECT NUMBER:  
307050

DRAWING TITLE:  
PROPOSED  
STAGE 1  
SECTION AA

DRAWING NUMBER:  
ASK 125 [6]

SCALE:  
1:250@A1; 1:500@A3

DATE:  
NOV 2009



THE BUCHAN GROUP

©The Buchan Group 2009. Copyright in this document and the concepts it represents are reserved to The Buchan Group - 2009. No unauthorised use or copying permitted. All rights reserved. Some of the incorporated images and concepts may be subject to third party copyright and/or moral rights.