


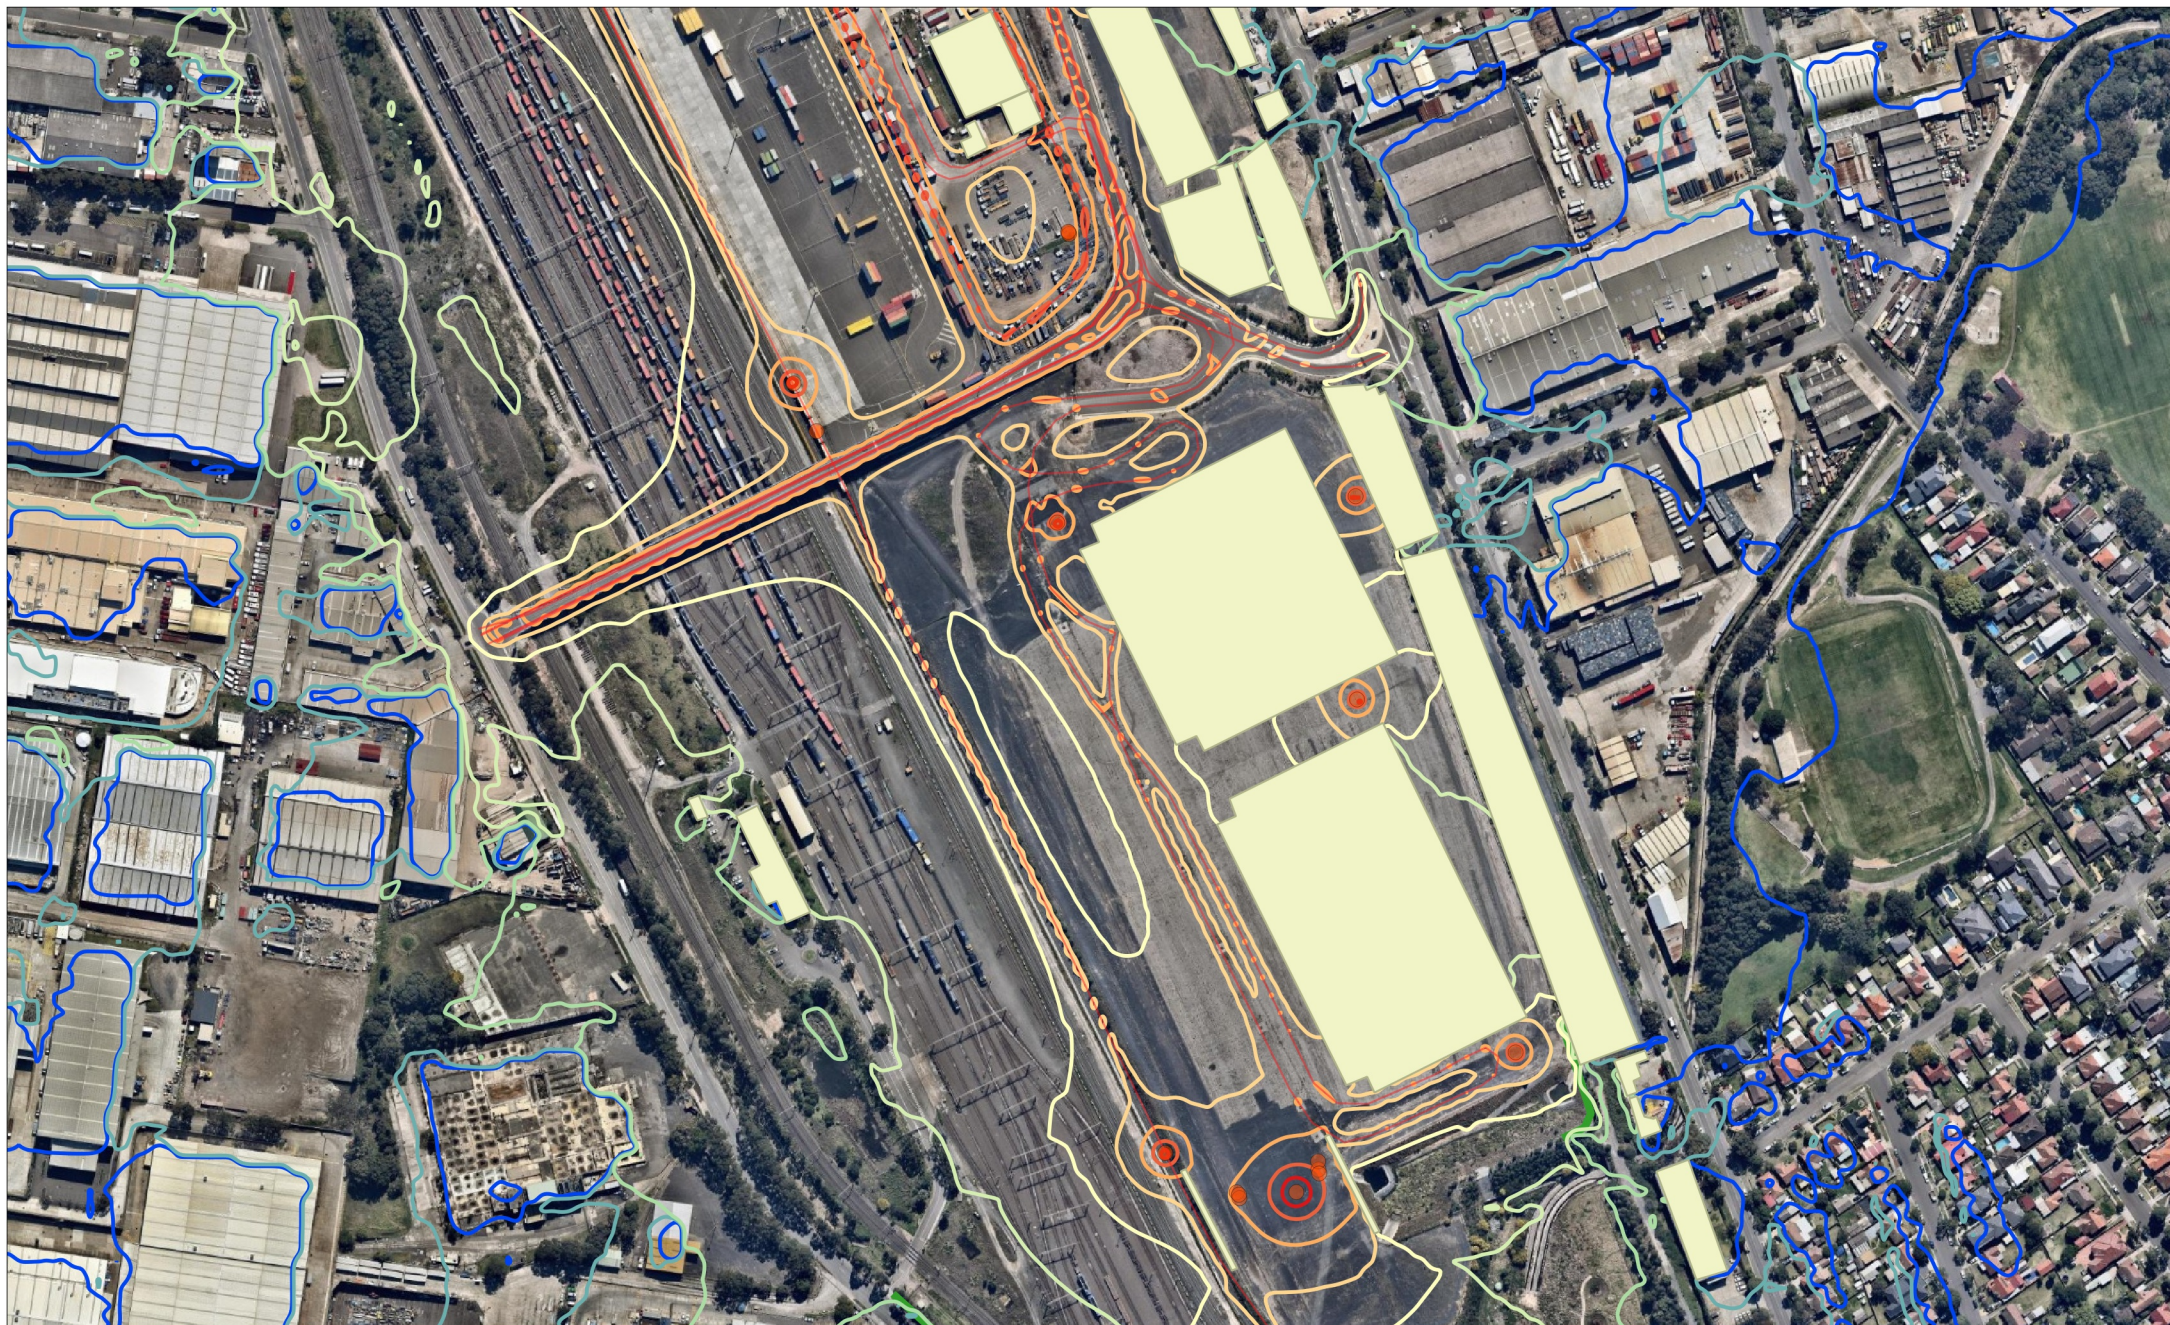

SLR

2 LINCOLN STREET
LANE COVE
NSW 2066
AUSTRALIA
T: +61 2 9427 8100
F: +61 2 0801
www.slrconsulting.com

Project No.: 610.16722.00100
Date: 03/11/2015
Drawn by: YL
Scale: 1:4,256
Sheet Size: @A4
Projection: GDA 1994 MGA Zone 56



0 100 200 m

Noise Contours

40 dBa
45 dBa
50 dBa
55 dBa
60 dBa
65 dBa
70 dBa
75 dBa
80 dBa

Legend

Noise Barriers
Noise Source
Noise Source

NSW Port Pty Ltd

Enfield Intermodal Logistics Centre


MOD12 Operational Noise Assessment
LAeq (15 min)
Daytime - Calm



2 LINCOLN STREET
LANE COVE
NSW 2066
AUSTRALIA
T: +61 2 9427 8100
F: +61 2 0801
www.slrconsulting.com

The content contained within this document may be based on third party data. SLR Consulting Australia Pty Ltd does not guarantee the accuracy of such information.

Project No.:	610.16722.00100
Date:	03/11/2015
Drawn by:	YL
Scale:	1:4,256
Sheet Size:	@A4
Projection:	GDA 1994 MGA Zone 56

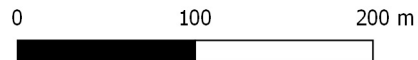

Noise Contours

40 dBA	60 dBA
45 dBA	65 dBA
50 dBA	70 dBA
55 dBA	75 dBA
	80 dBA

Legend

Noise Barriers
Noise Source
Noise Source

NSW Port Pty Ltd

Enfield Intermodal Logistics Centre

MOD12 Operational Noise Assessment
LAeq (15 min)
Daytime - Calm