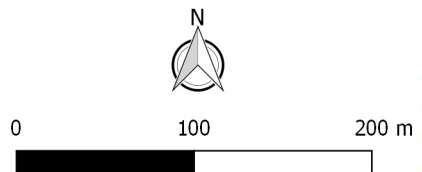

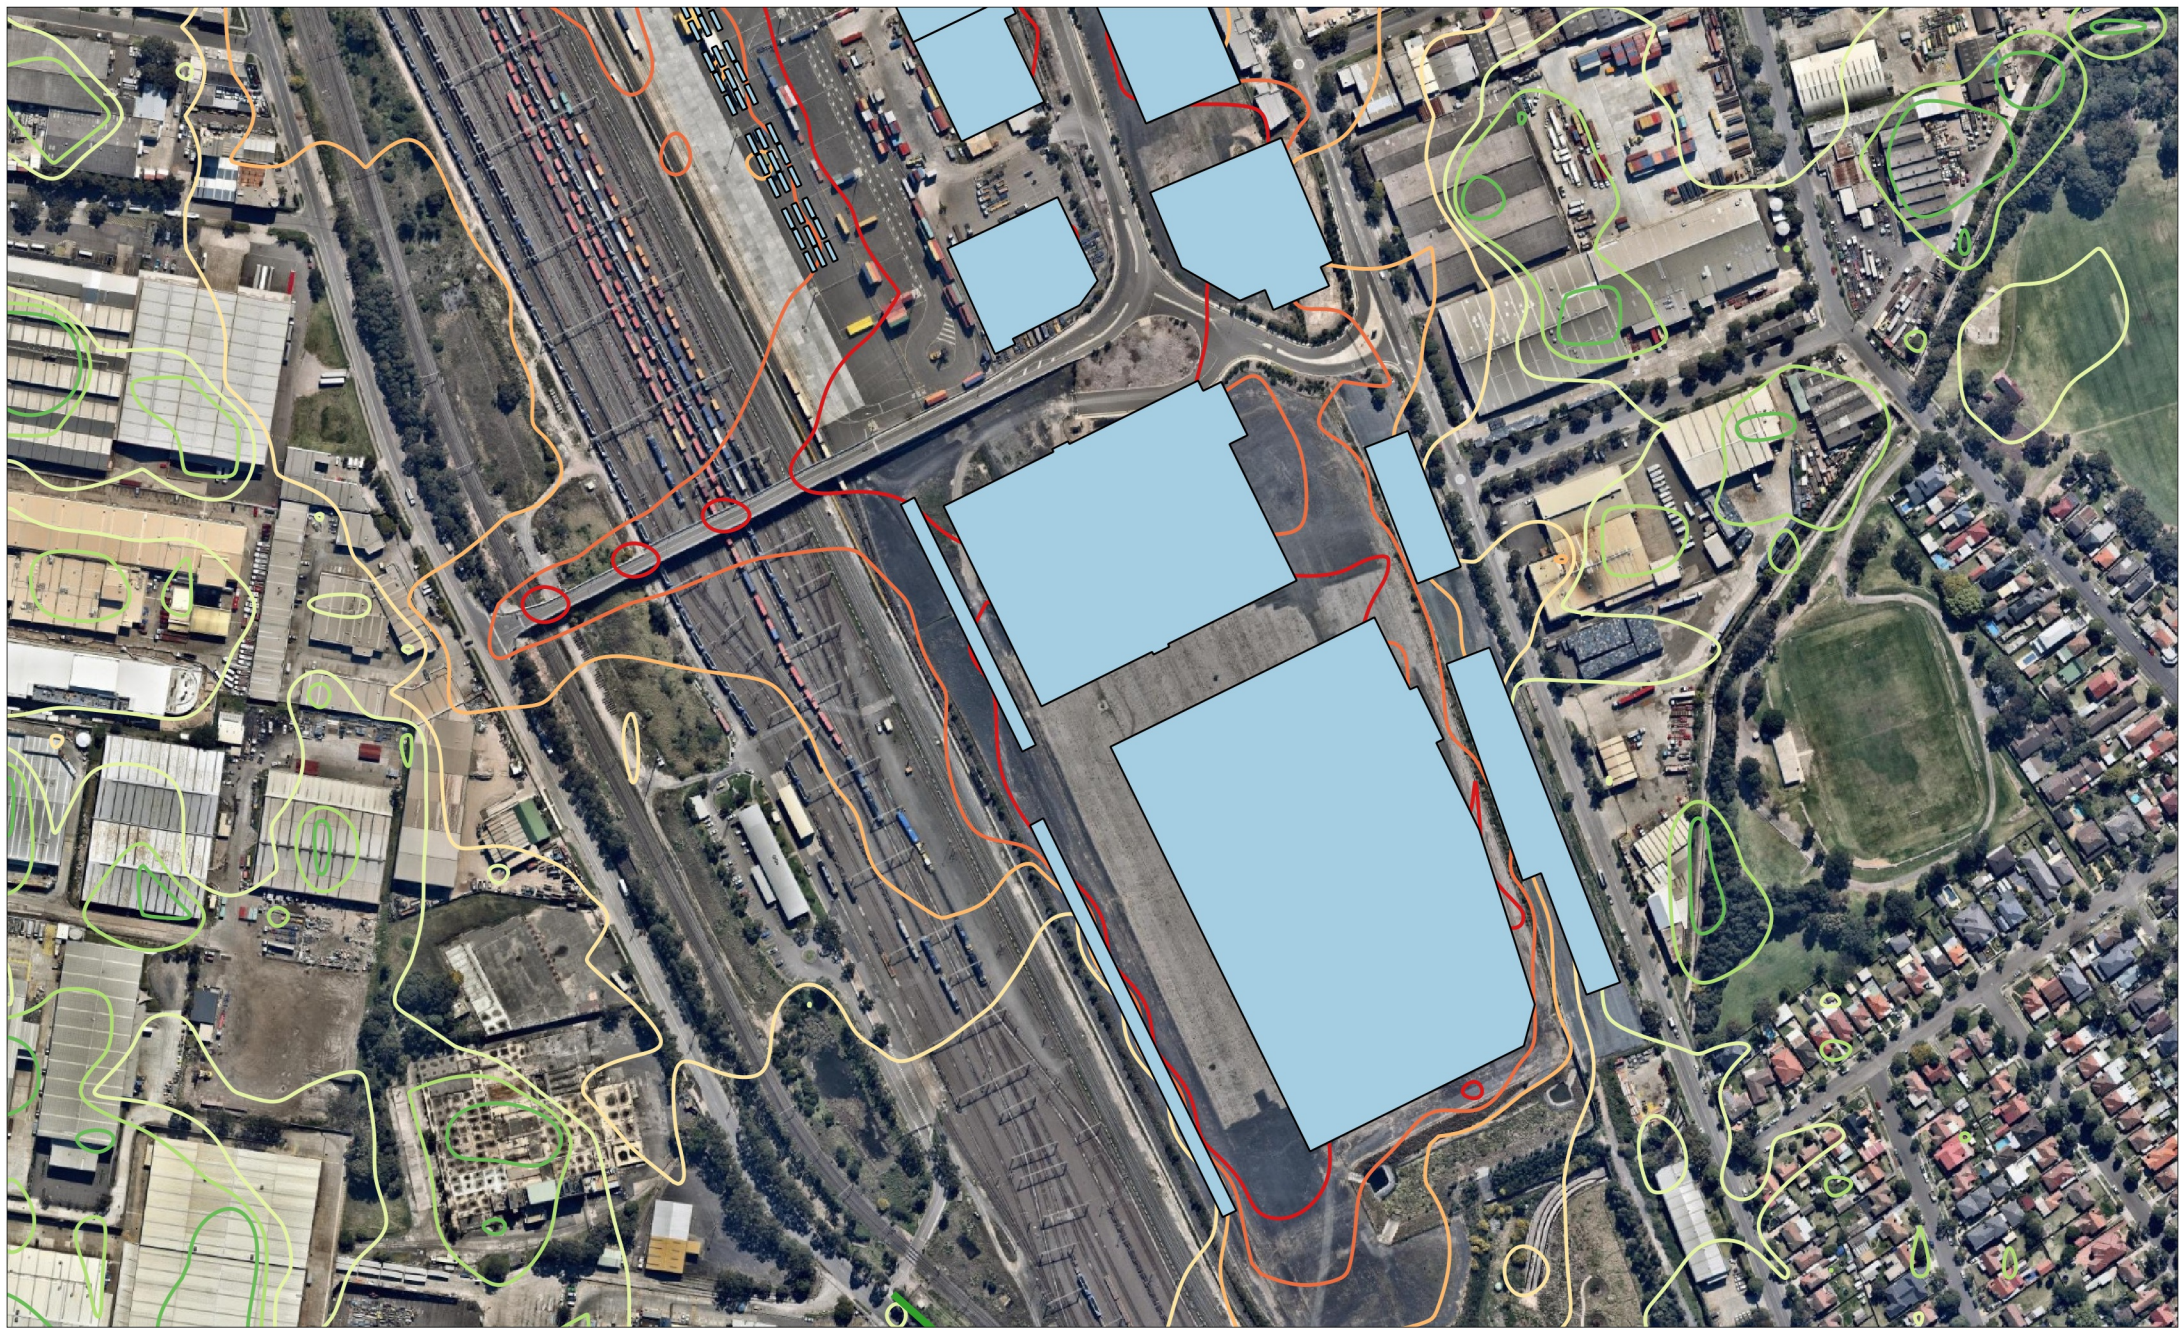


Project No.:	610.16722.00500
Date:	17/01/2018
Drawn by:	YL
Scale:	1:4,256
Sheet Size:	@A4
Projection:	GDA 1994 MGA Zone 56



Noise Contours	
25 dBA	45 dBA
30 dBA	50 dBA
35 dBA	55 dBA
40 dBA	60 dBA

Legend	
	Noise Barriers



Noise Contours

25 dBA	45 dBA
30 dBA	50 dBA
35 dBA	55 dBA
40 dBA	60 dBA

Legend

	Noise Barriers
---	----------------