



Appendix B SoundPLAN Noise Contour Plots With Mitigation Scenario

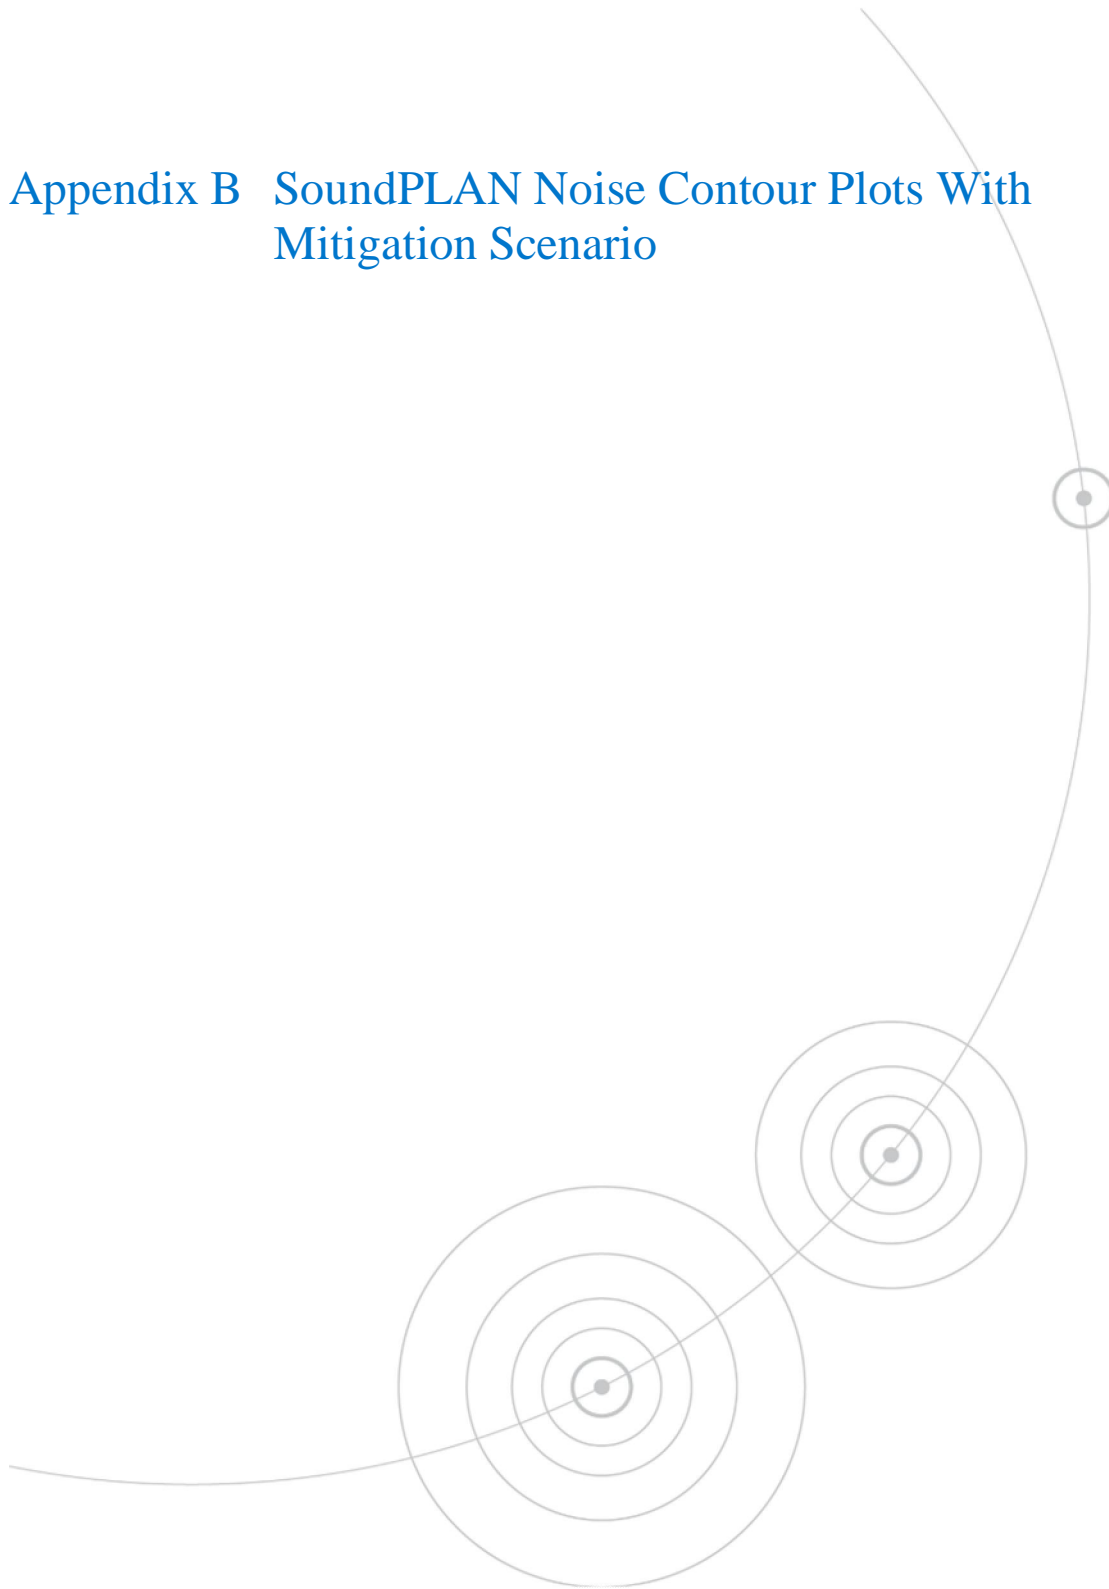

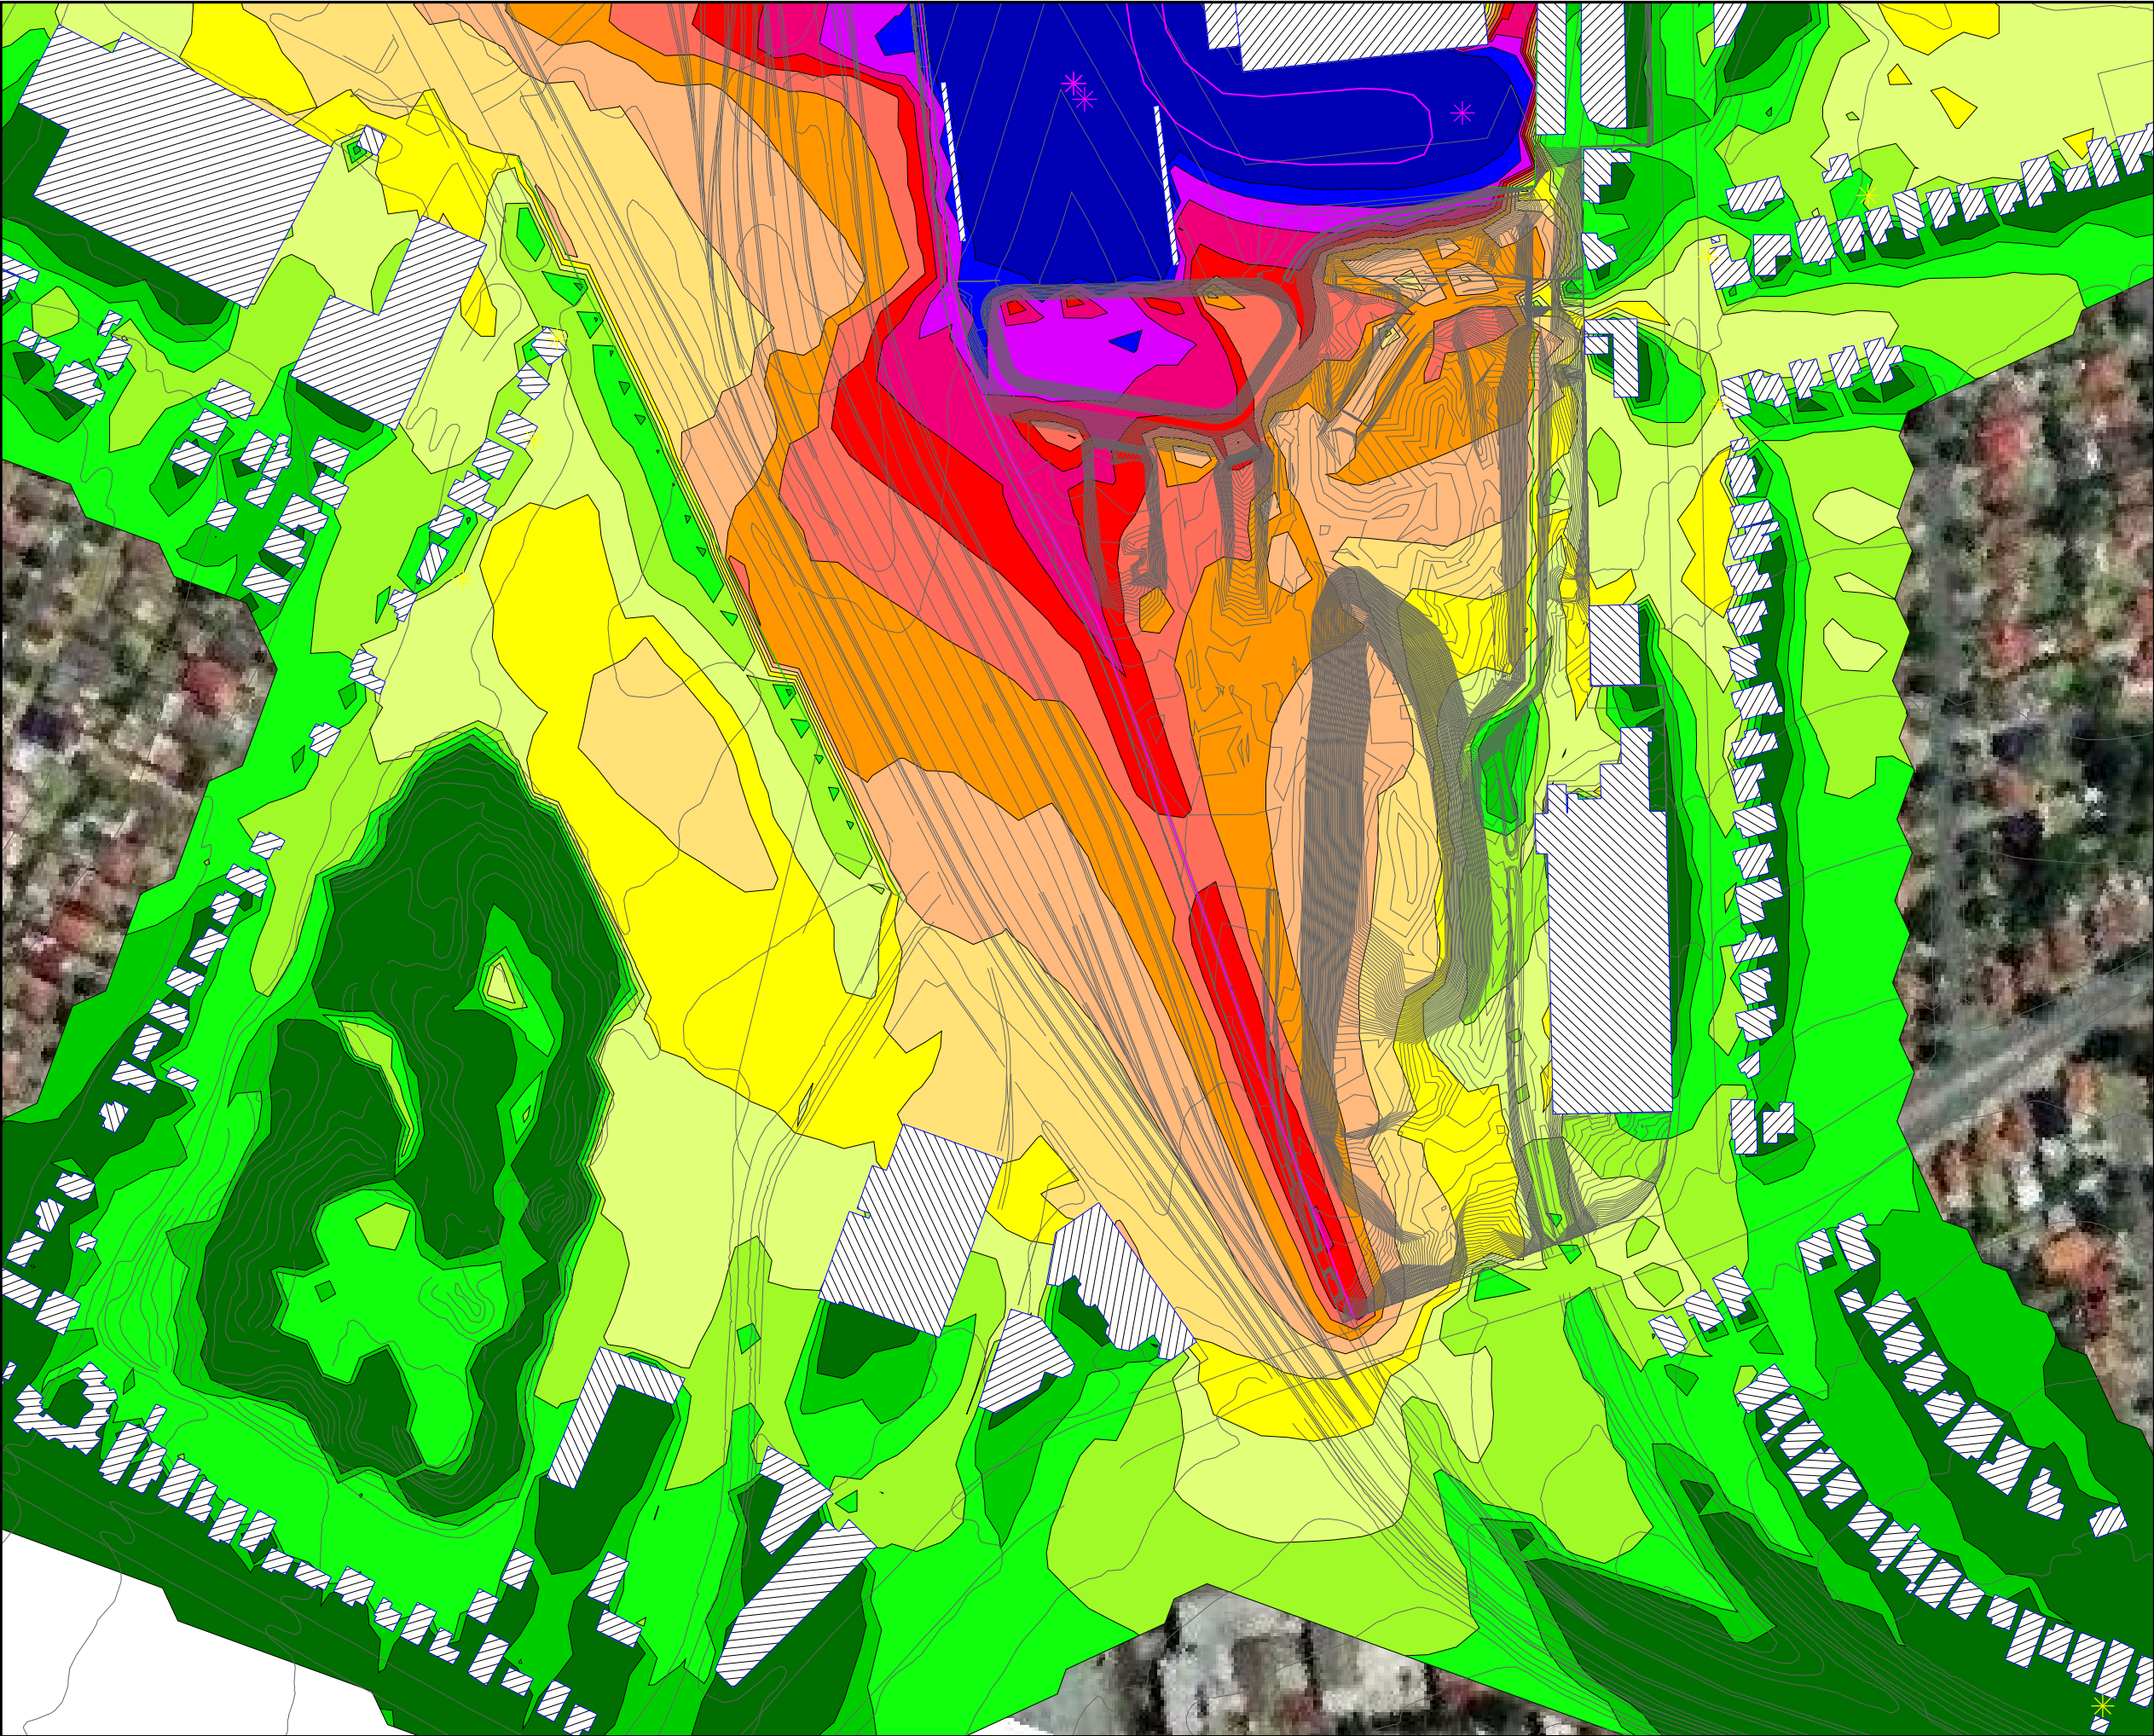

Signs and symbols

- Point source
- Line source
- Ground absorption

Noise level
Ld
in dB(A)

	<= 37
	37 < <= 39
	39 < <= 41
	41 < <= 43
	43 < <= 45
	45 < <= 47
	47 < <= 49
	49 < <= 51
	51 < <= 53
	53 < <= 55
	55 < <= 57
	57 < <= 59
	59 < <= 61
	61 < <= 63

A3 SCALE 1:2500

0 12.5 25 50 75 m

PROJECT:
ENFIELD ILC


CLIENT:
SYDNEY PORTS CORPORATION

DRAWING TITLE:

Enfield ILC
Daytime Intrusive Assessment
Southern Region
'With Mitigation' Scenario

SHEET: 5 of 8	REVISION: 1
------------------	----------------

PREPARED:
Matthew Verth, 25 August 2009

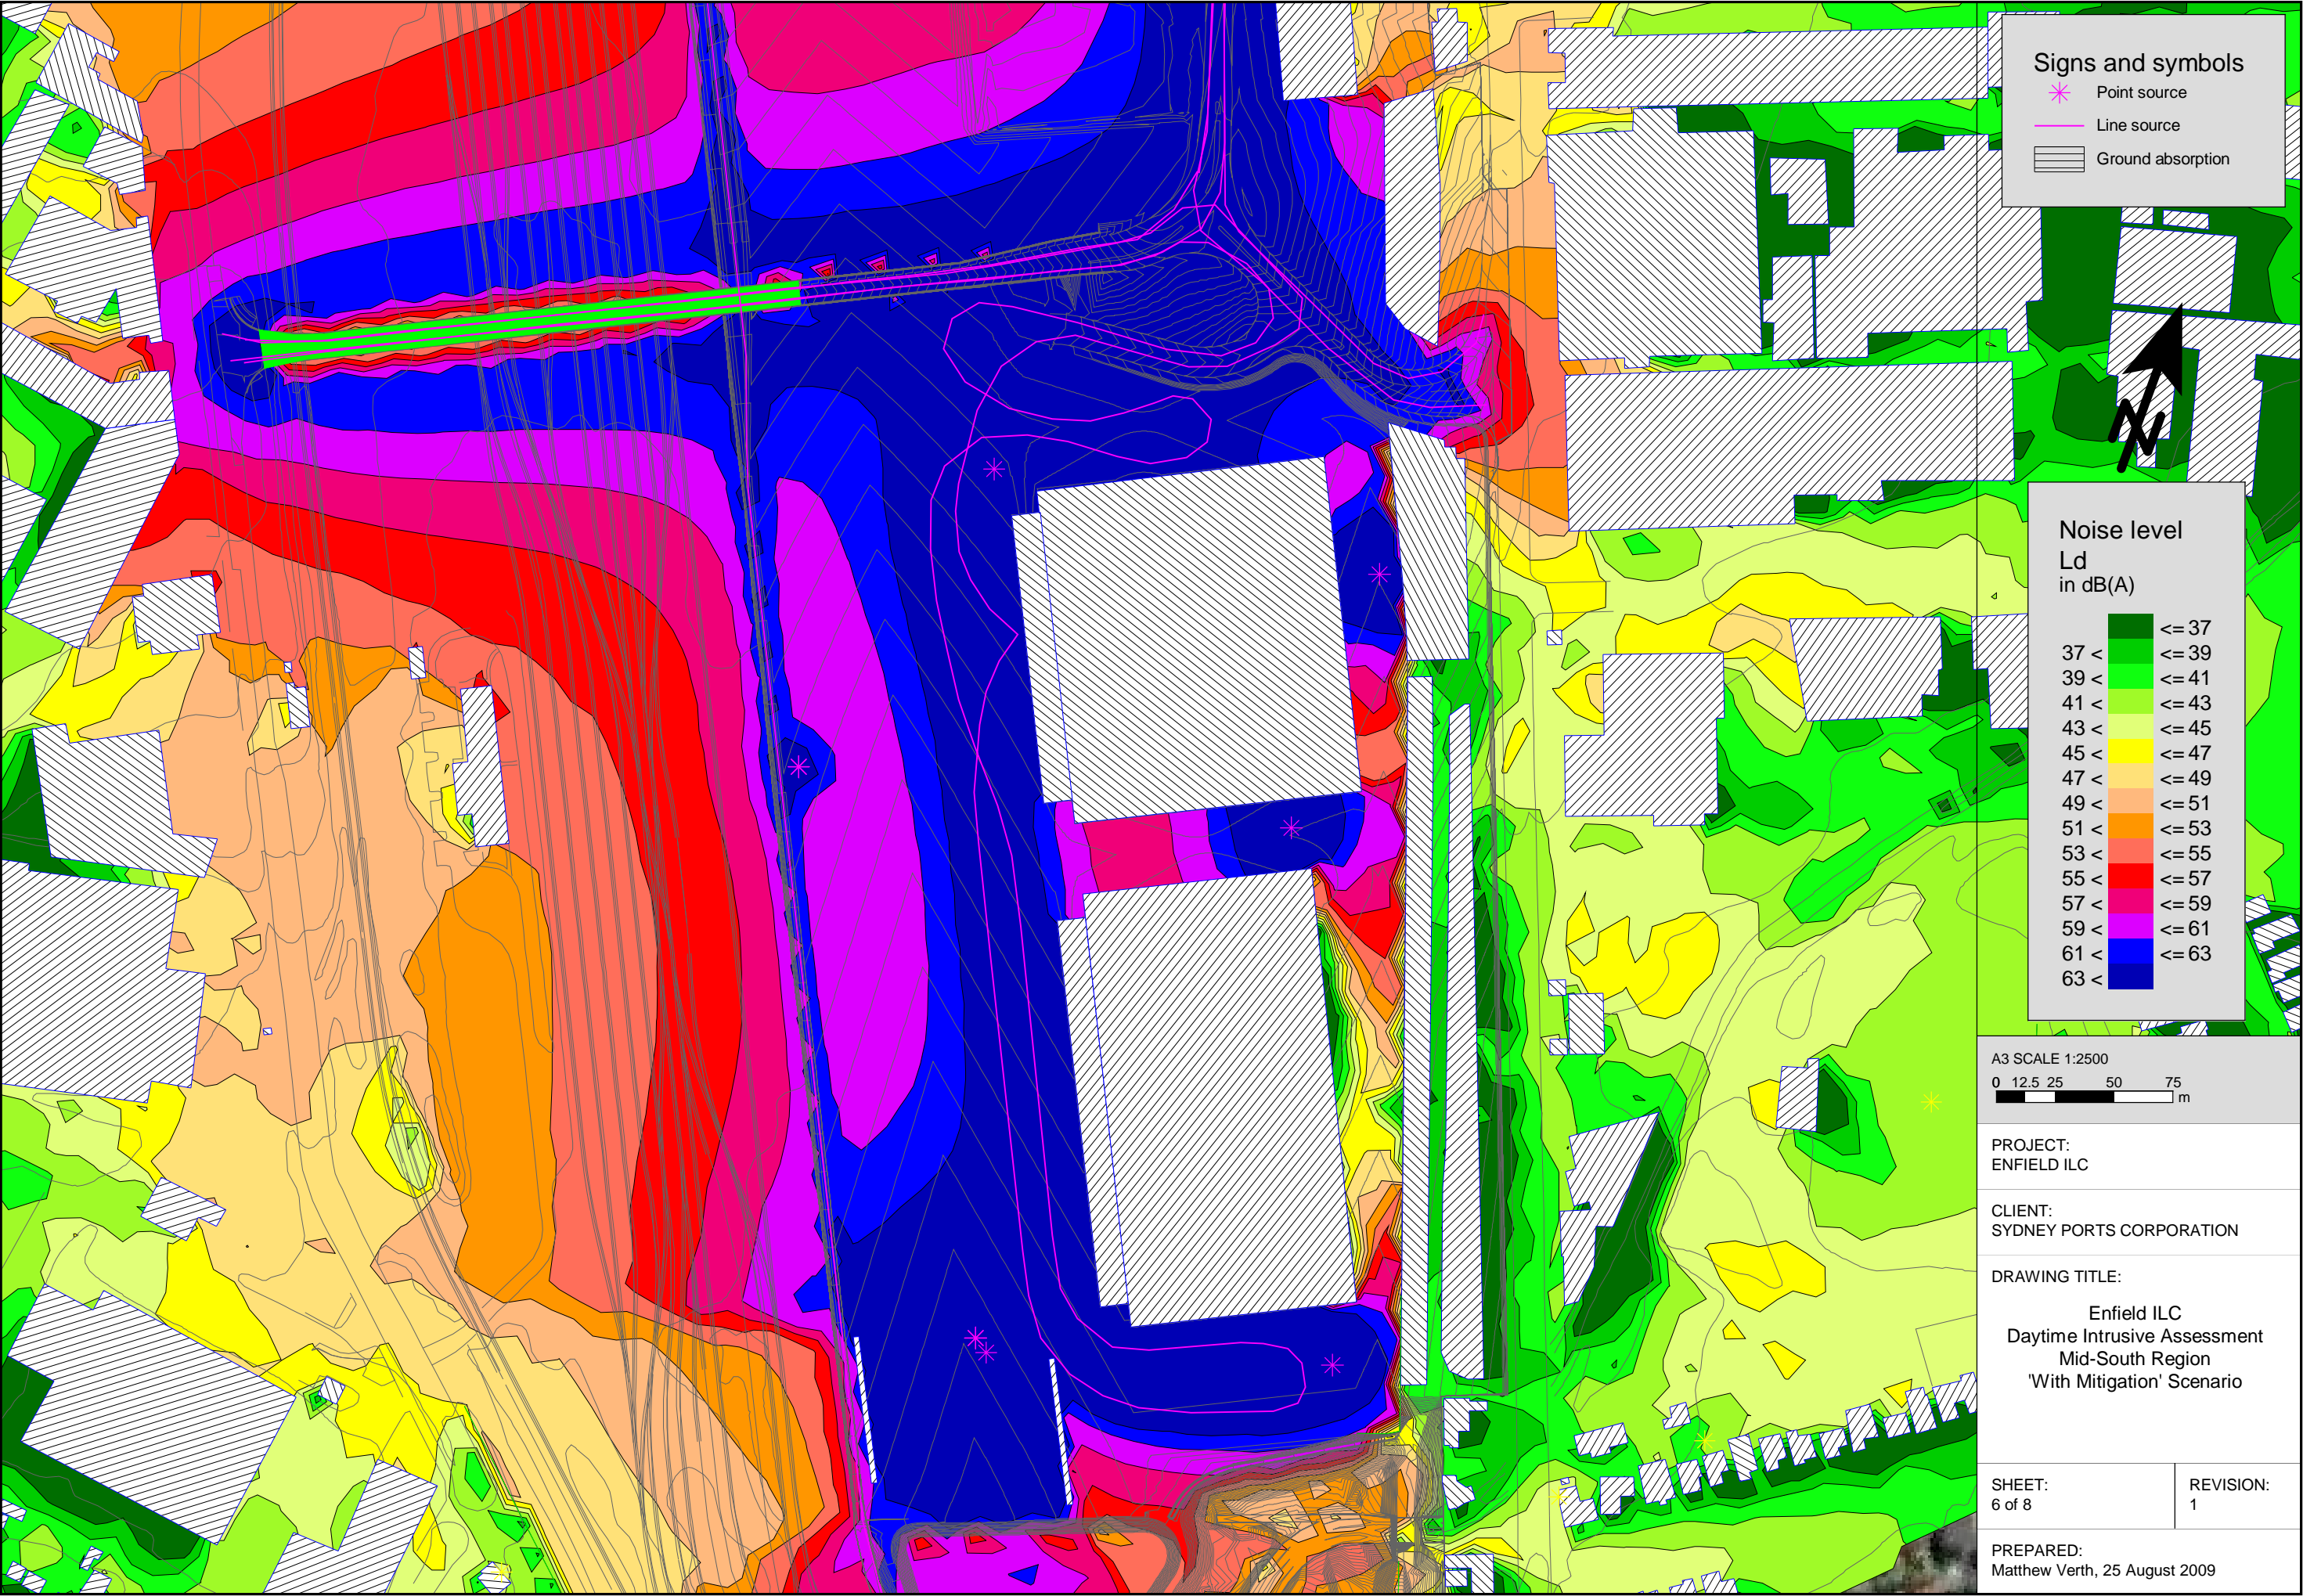

Signs and symbols

- Point source
- Line source
- Ground absorption

Noise level
Ld
in dB(A)

<= 37
37 < <= 39
39 < <= 41
41 < <= 43
43 < <= 45
45 < <= 47
47 < <= 49
49 < <= 51
51 < <= 53
53 < <= 55
55 < <= 57
57 < <= 59
59 < <= 61
61 < <= 63
63 <

A3 SCALE 1:2500

0 12.5 25 50 75 m

PROJECT:
ENFIELD ILC

CLIENT:
SYDNEY PORTS CORPORATION


DRAWING TITLE:

Enfield ILC
Daytime Intrusive Assessment
Mid-South Region
'With Mitigation' Scenario




SHEET:
6 of 8

REVISION:
1

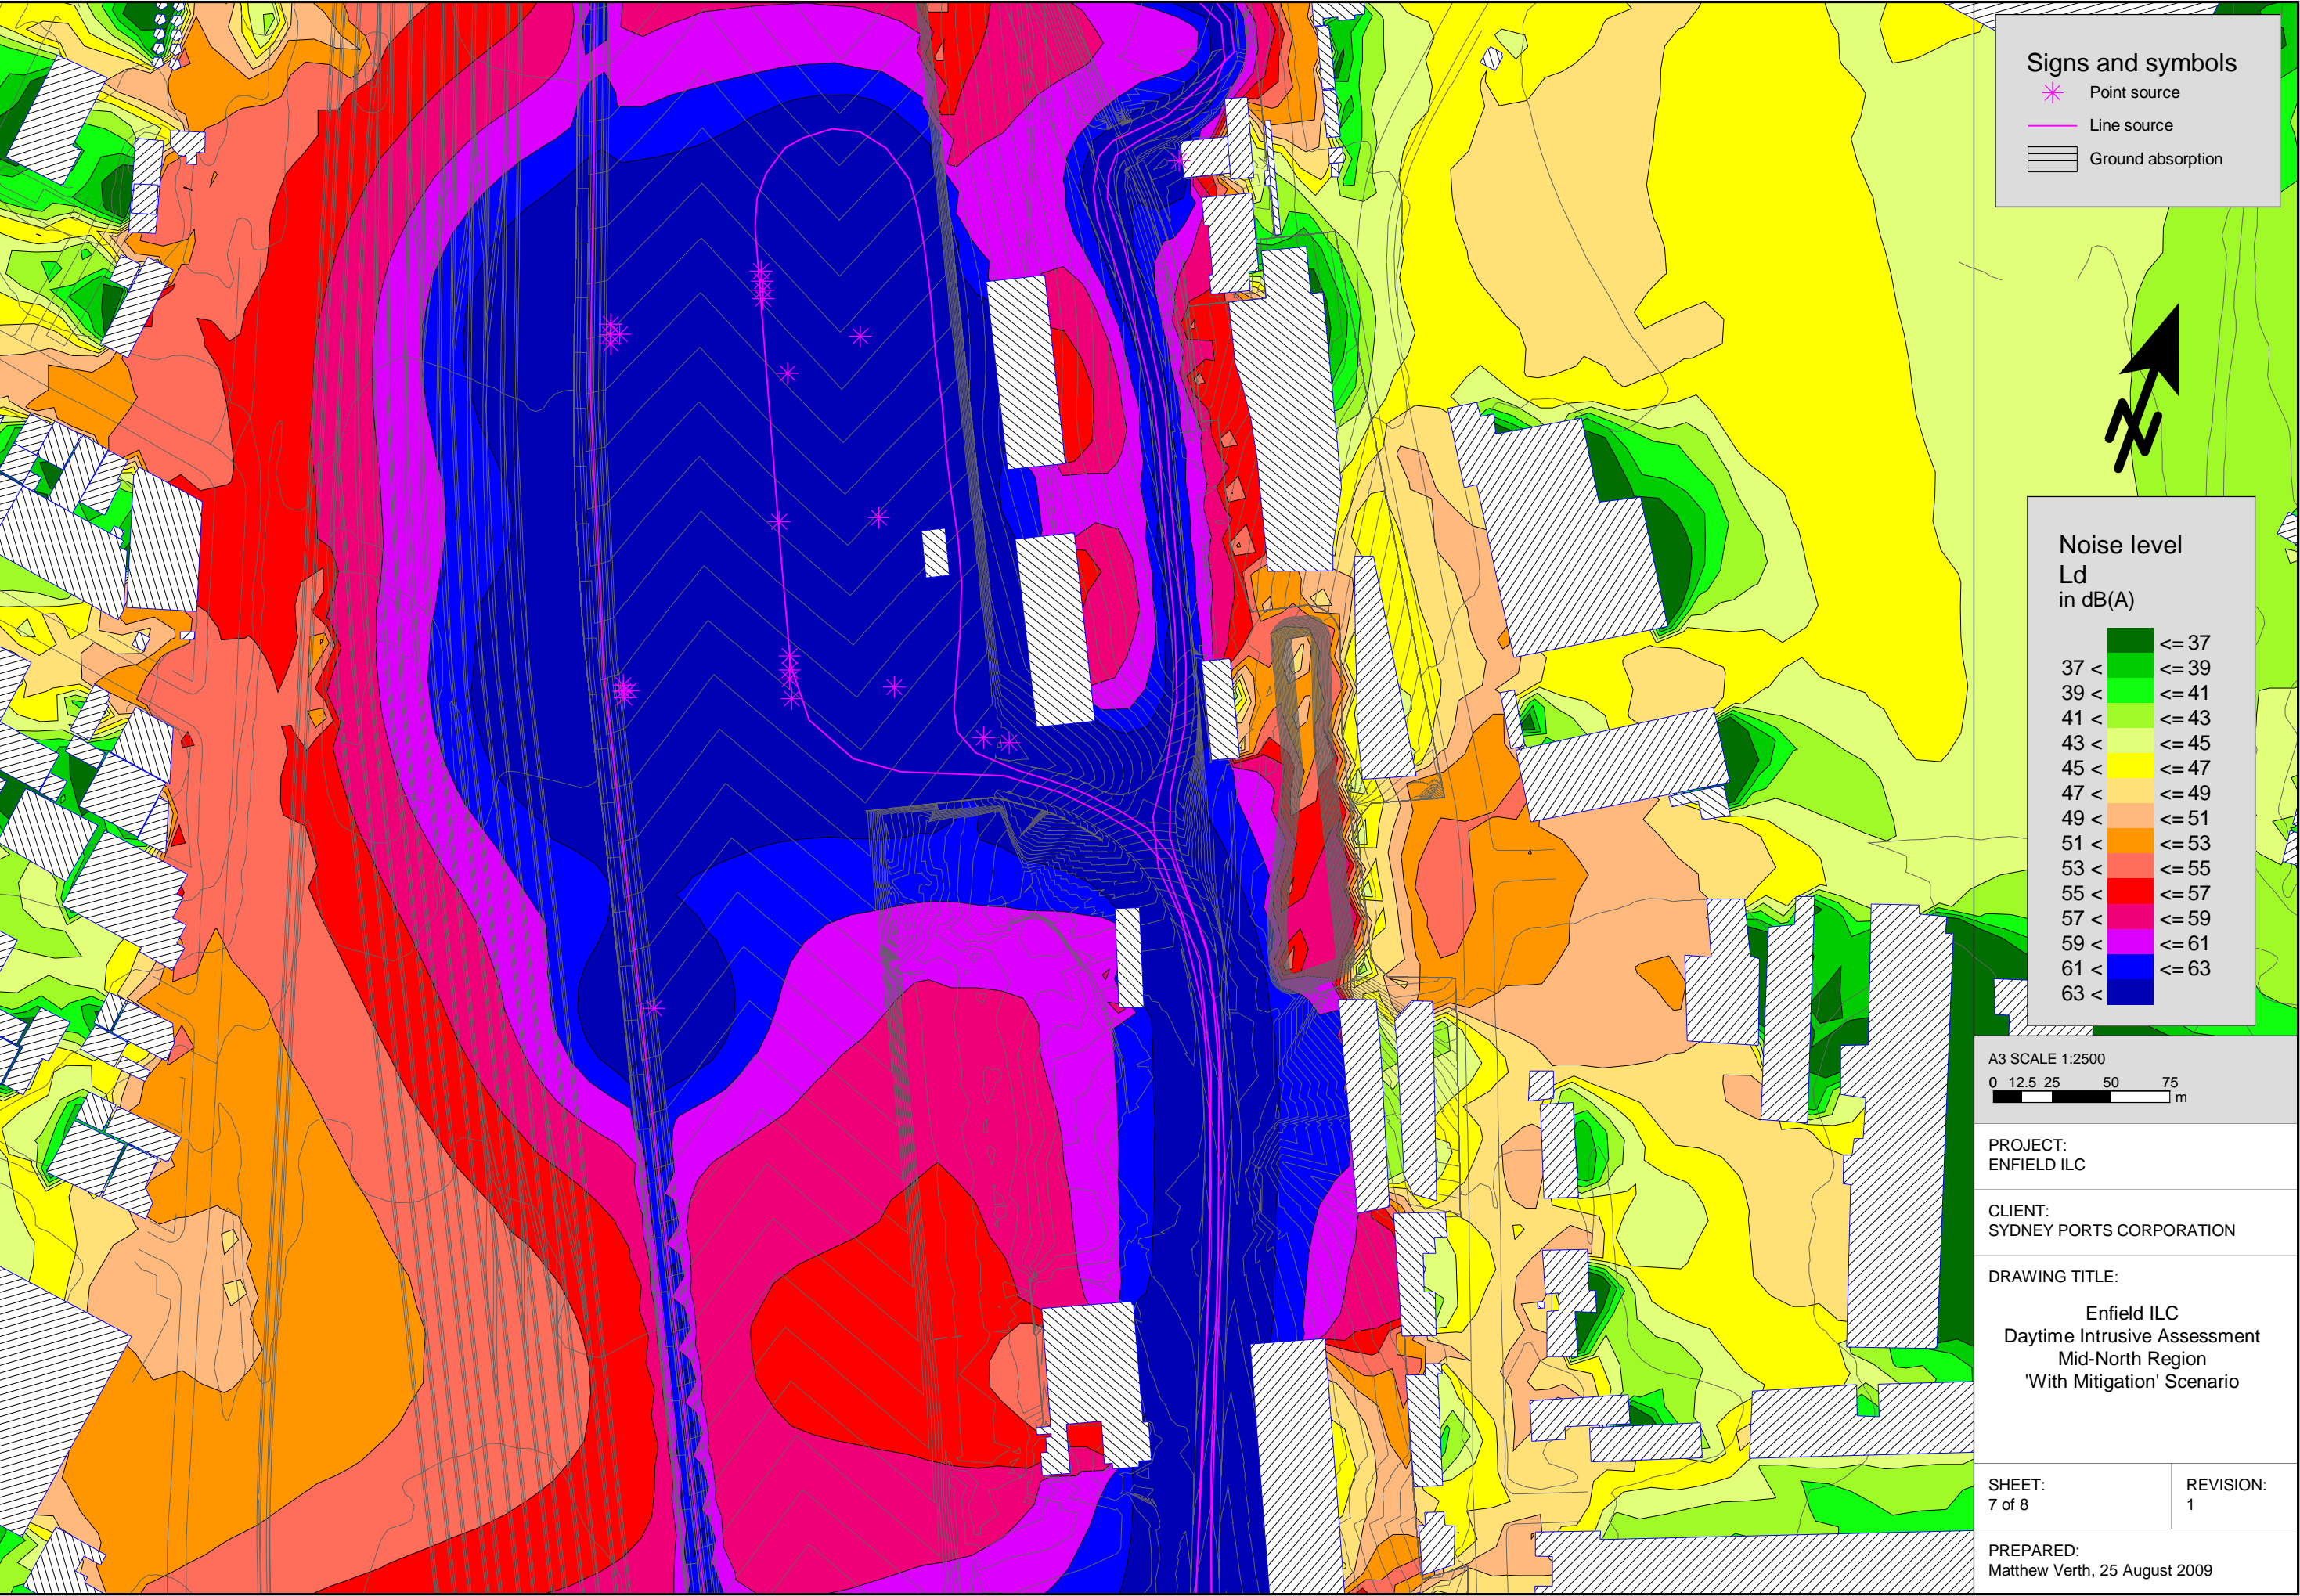PREPARED:
Matthew Verth, 25 August 2009
















 

Signs and symbols

-  Point source
-  Line source
-  Ground absorption



Noise level
L_d
in dB(A)

	<= 37
	37 < <= 39
	39 < <= 41
	41 < <= 43
	43 < <= 45
	45 < <= 47
	47 < <= 49
	49 < <= 51
	51 < <= 53
	53 < <= 55
	55 < <= 57
	57 < <= 59
	59 < <= 61
	61 < <= 63
	63 <

A3 SCALE 1:2500

0 12.5 25 50 75 m


PROJECT:
ENFIELD ILC

CLIENT:
SYDNEY PORTS CORPORATION

DRAWING TITLE:

Enfield ILC
Daytime Intrusive Assessment
Mid-North Region
'With Mitigation' Scenario

SHEET: 7 of 8	REVISION: 1
PREPARED: Matthew Verth, 25 August 2009	

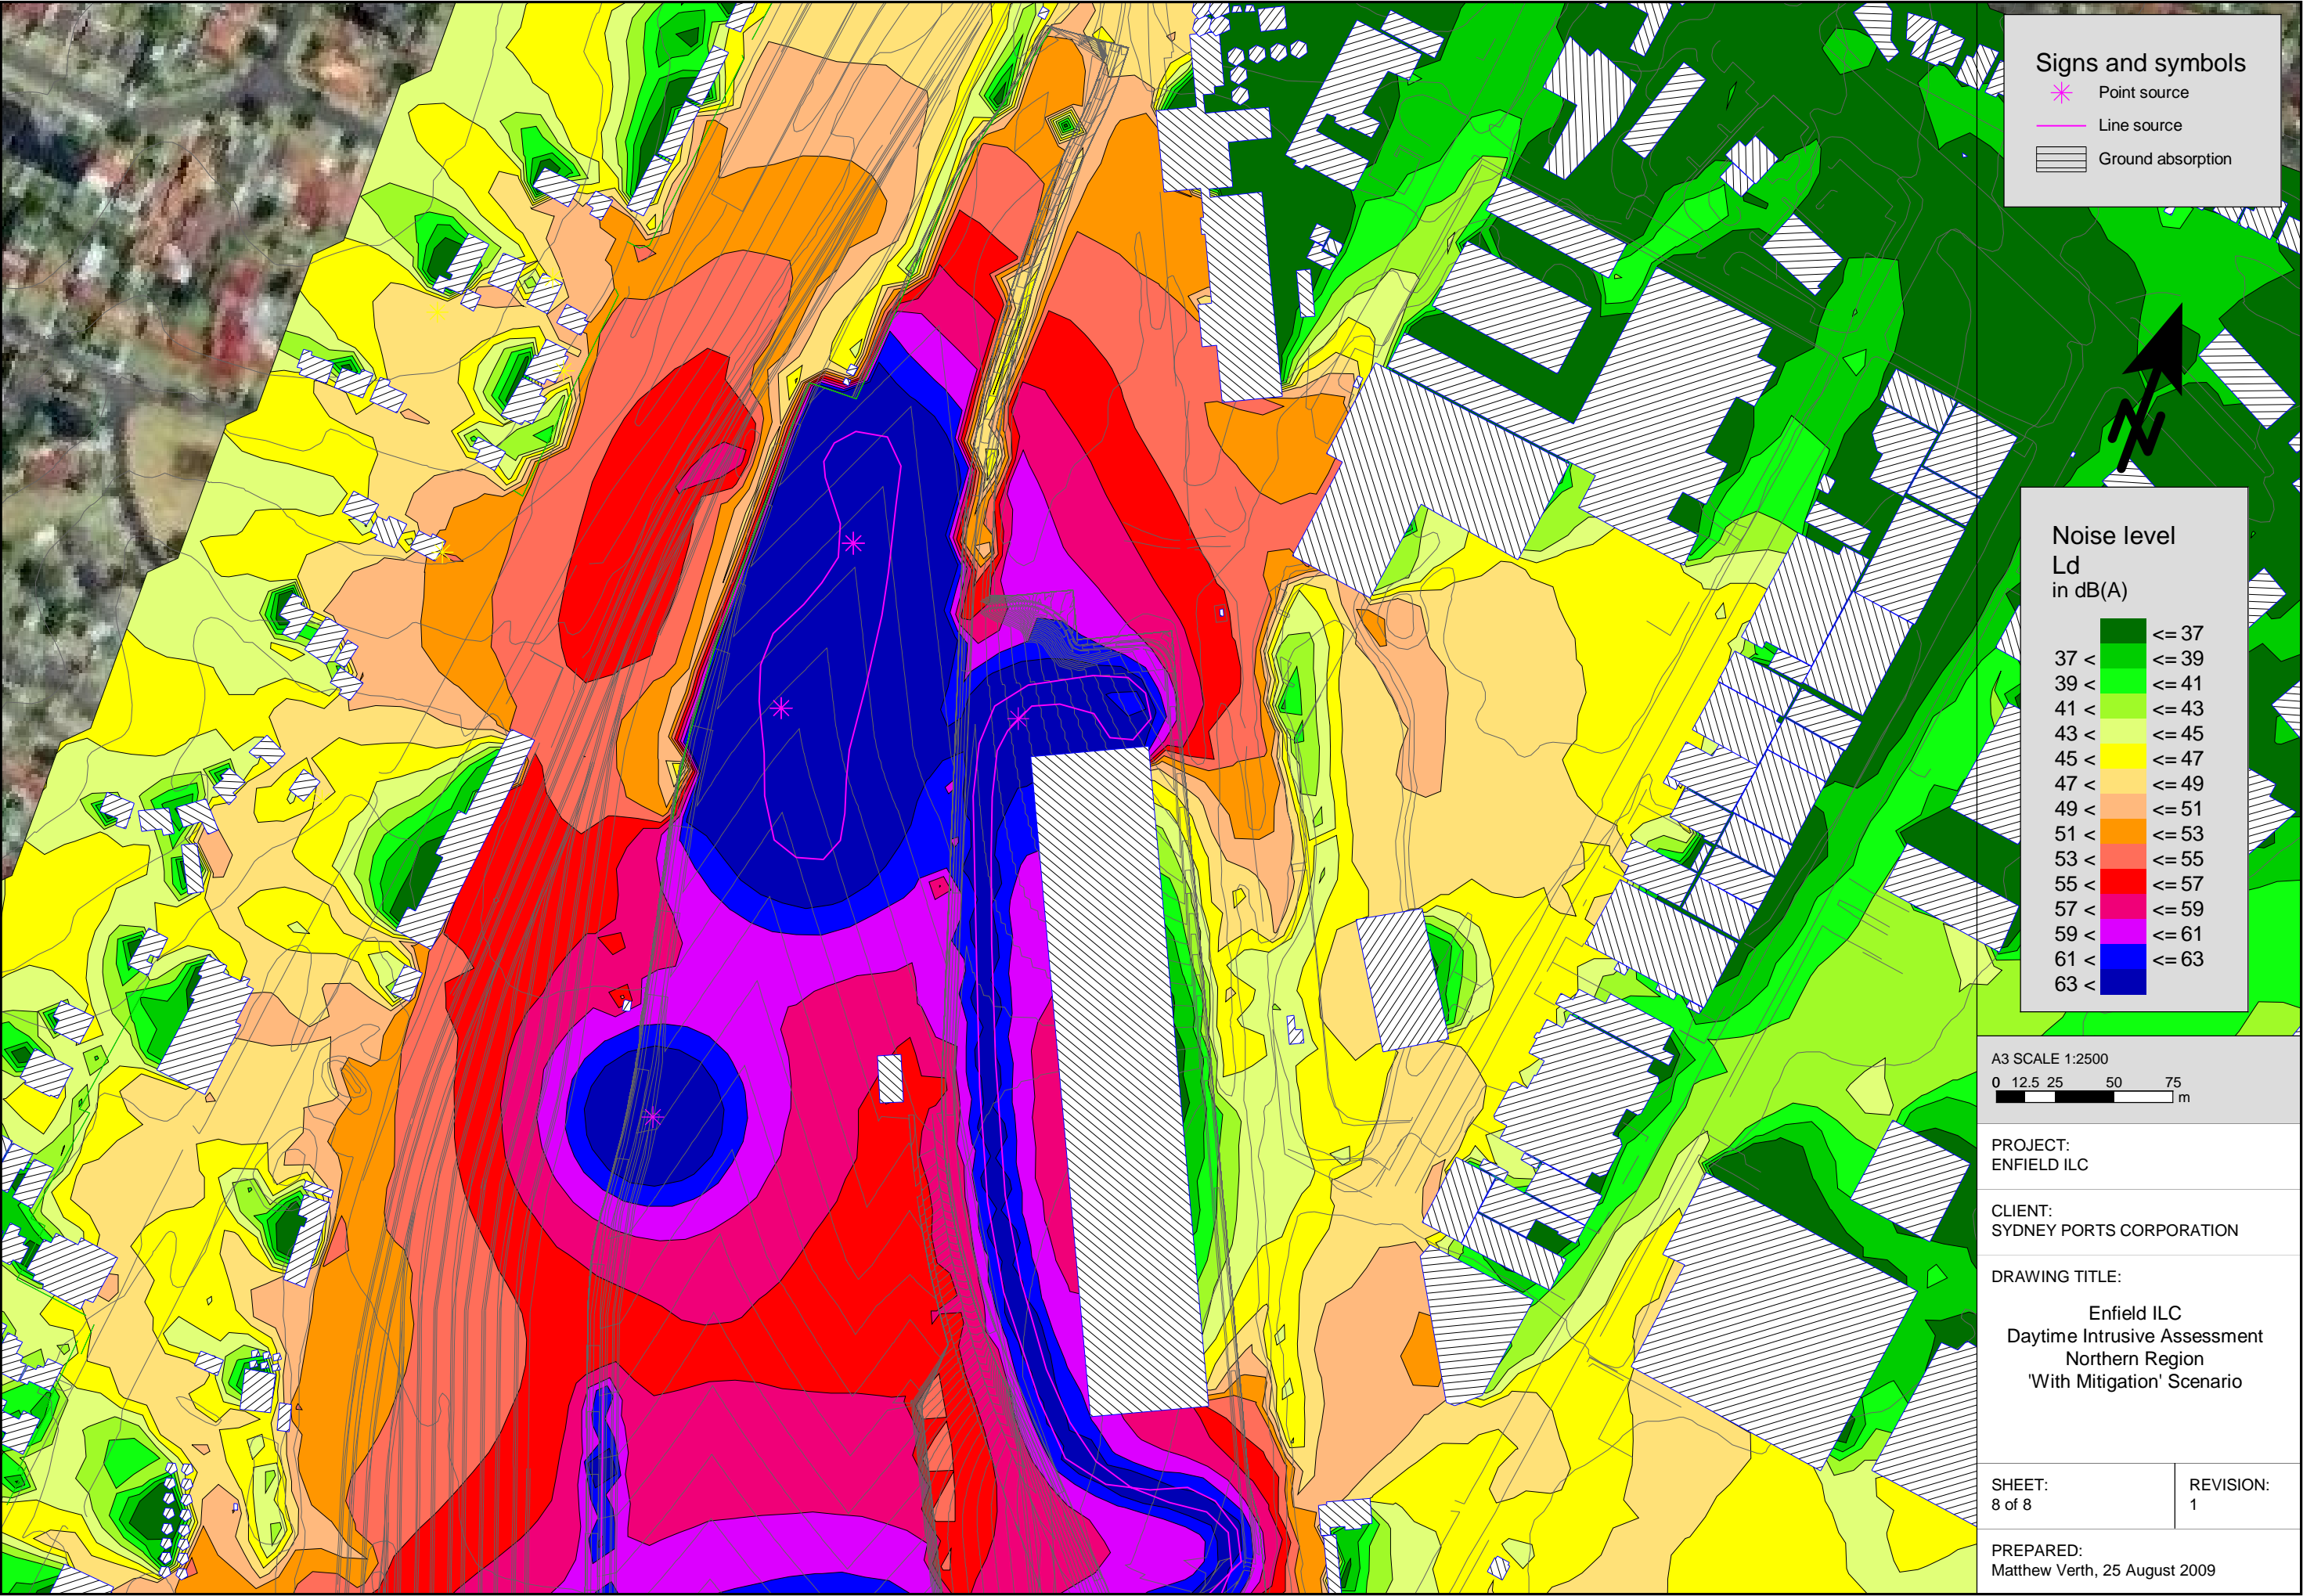

Signs and symbols

- Point source
- Line source
- Ground absorption

**Noise level
Ld
in dB(A)**

	<= 37
	37 < <= 39
	39 < <= 41
	41 < <= 43
	43 < <= 45
	45 < <= 47
	47 < <= 49
	49 < <= 51
	51 < <= 53
	53 < <= 55
	55 < <= 57
	57 < <= 59
	59 < <= 61
	61 < <= 63

A3 SCALE 1:2500

0 12.5 25 50 75 m

PROJECT:
ENFIELD ILC

CLIENT:
SYDNEY PORTS CORPORATION

DRAWING TITLE:

Enfield ILC
Daytime Intrusive Assessment
Northern Region
'With Mitigation' Scenario

SHEET: 8 of 8	REVISION: 1
------------------	----------------

PREPARED:
Matthew Verth, 25 August 2009