


AREA SCHEDULE	
EXISTING NLA	1626m <sup>2</sup>
PROPOSED NLA	1711m <sup>2</sup>

01 PROPOSED PLAN  
SCALE

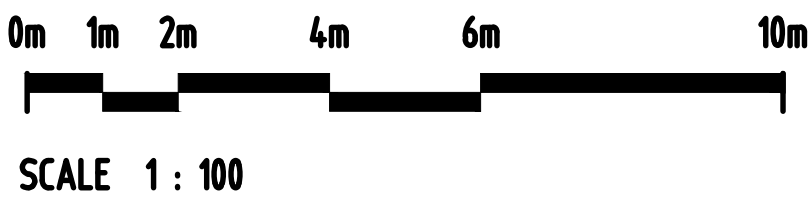

All dimensions are in millimetres. Verify all dimensions on site prior to commencement of any work. Do not scale off drawing.  
Copyright remains the property of this office.  
Geyer Pty Ltd shall not be liable for any use by the Client or its affiliates of any of the documents for any purpose other than that for which the same were prepared by or on behalf of Geyer Pty Ltd.

**geyer**

www.geyer.com.au  
Brisbane Strategy  
Melbourne Workplace  
Perth Retail  
Sydney Hospitality  
Singapore Public  
Wellington Square  
1283 Elizabeth St.  
Brisbane QLD 4000  
Telephone 07 3211 9889  
Facsimile 07 3211 9890

approved:	CLP	initials	date	OR	initials	date

project  
G02 JANE FOSS RUSSELL BUILDING  
UNIVERSITY OF SYDNEY  
96-148 CITY ROAD, DARLINGTON

date	drawn	project co-ordinator
26-03-15	NSH	
north	scale	
	1:100 (A0)	

drawing	revision	
LEVEL 04 EXISTING PLAN		
project number	drawing number	revision
142088	DA1004	A