


APPENDIX O: PRELIMINARY DESIGN DRAWINGS FOR MARSDEN STREET AND BAL BUNDS

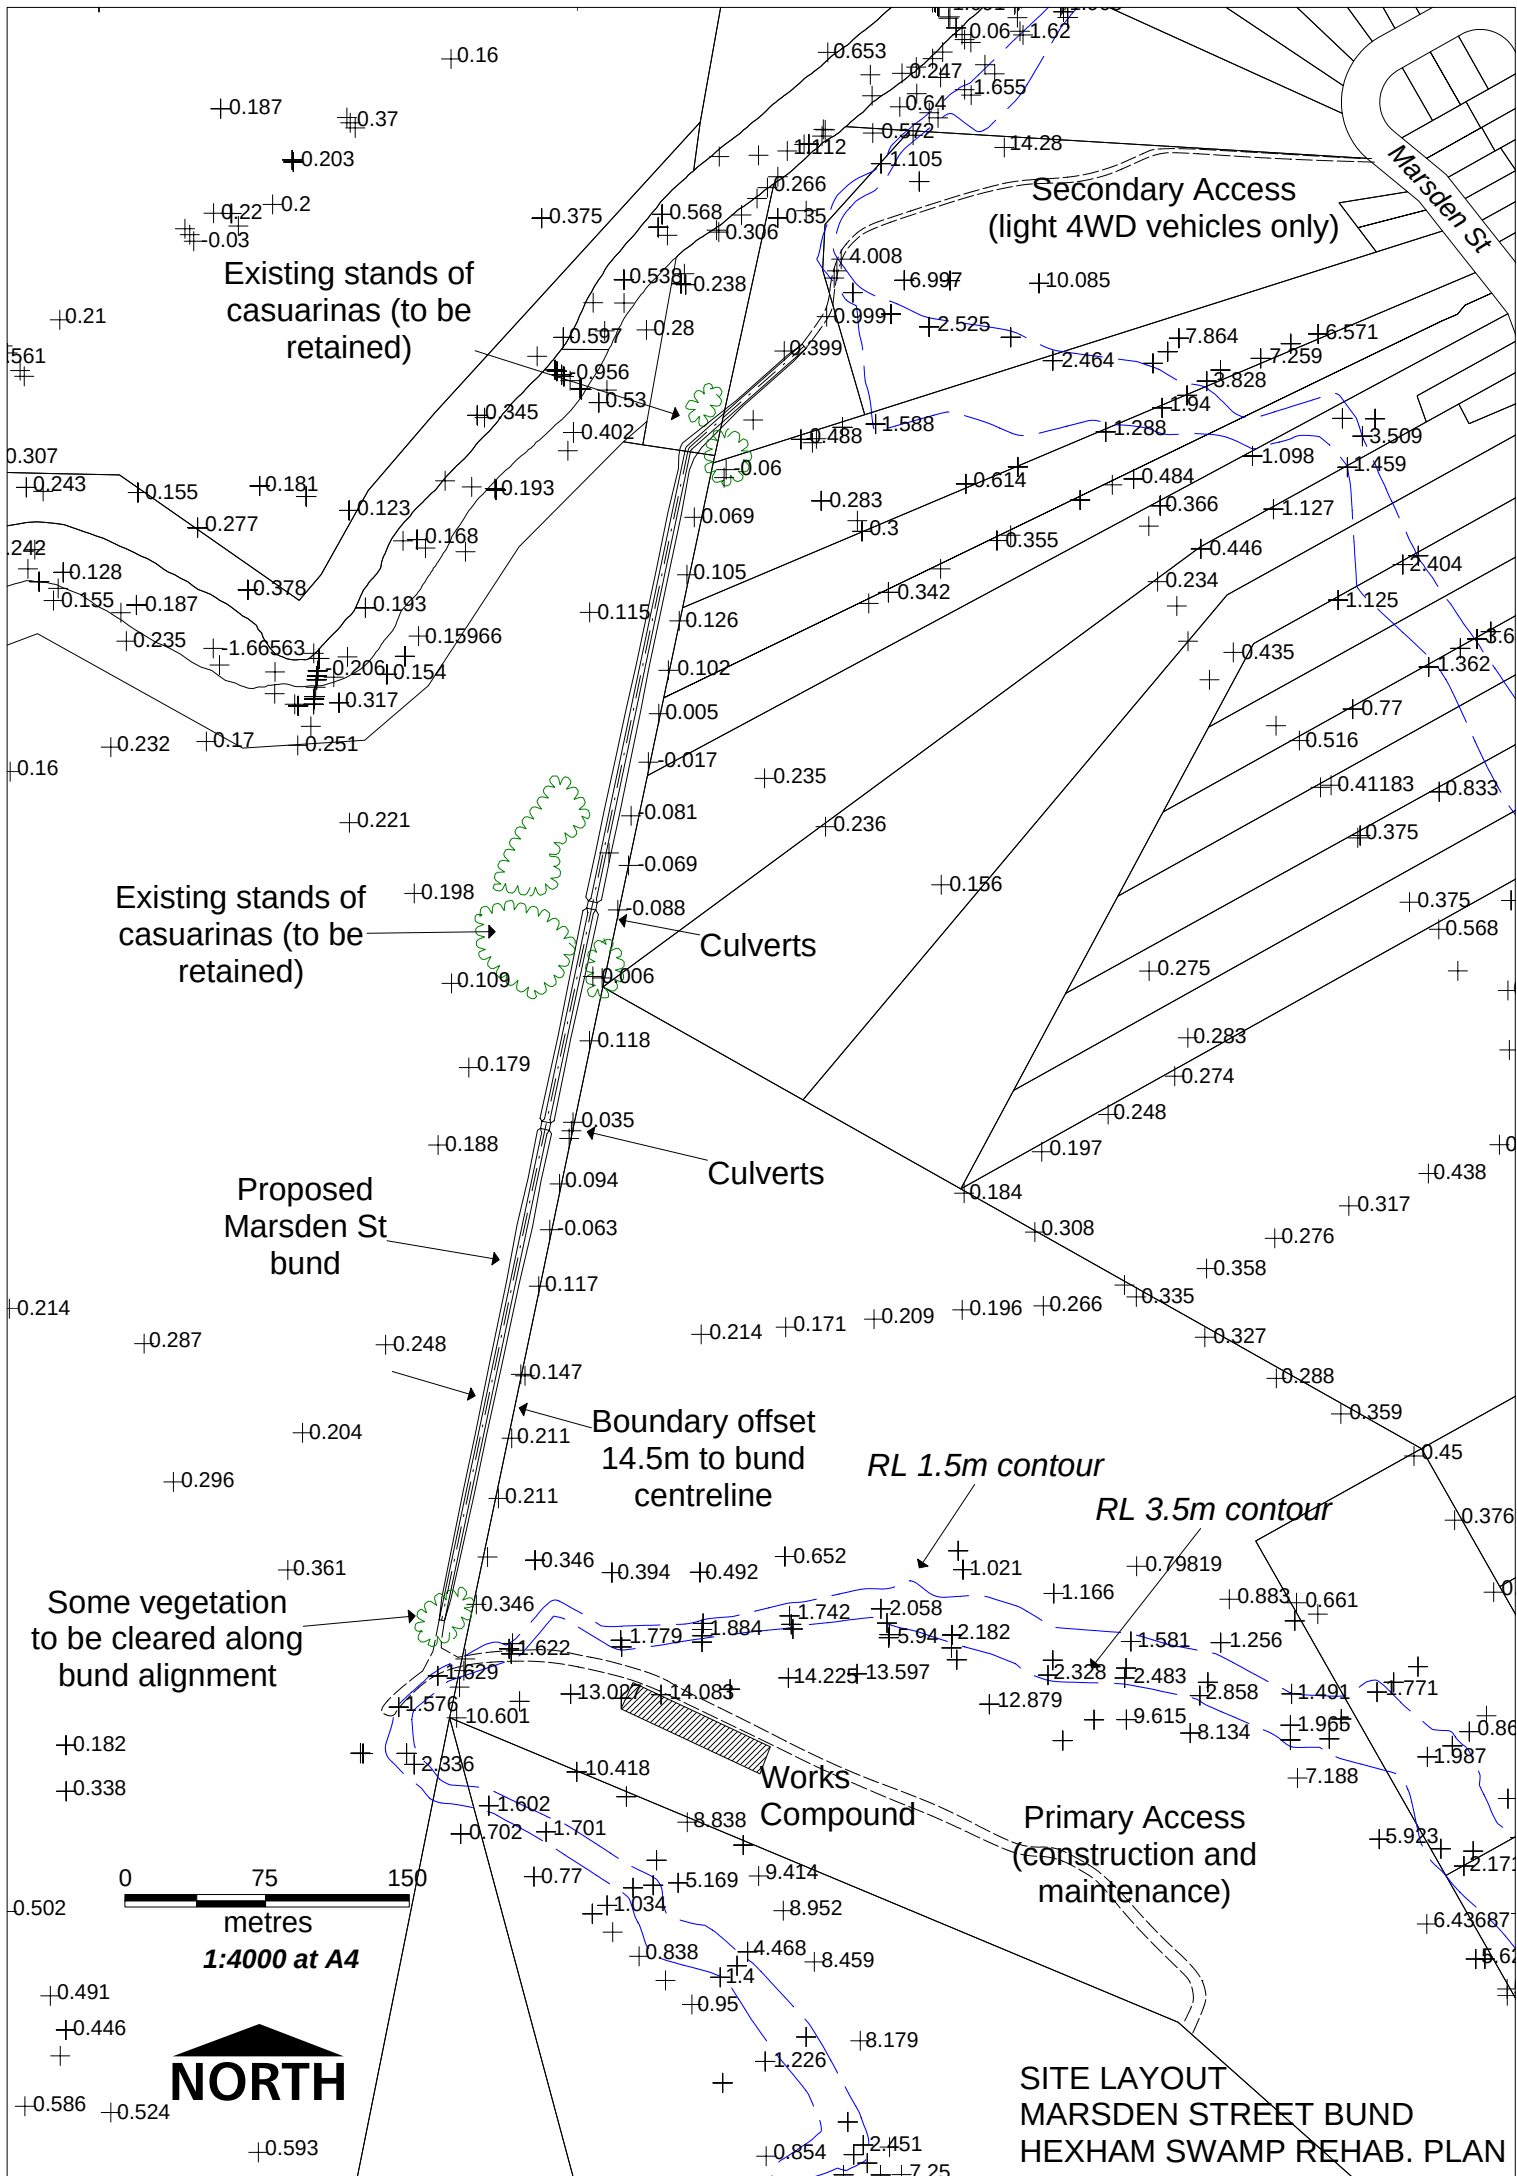

363721.4, 1361063.1

363782.0, 1361117.1

363720.4, 1361060.8

363669.9, 1360818.4

363645.2, 1360700.8

363590.2, 1360436.7

0 75 150
metres
1:4000 at A4


NORTH

BUND CENTRELINE COORDINATES
MARSDEN STREET BUND
HEXHAM SWAMP REHAB. PLAN

Marsden St

