


File Plotted: C:\DOCUMENTS AND SETTINGS\PETERS\MY DOCUMENTS\DRAWING.DWG
June 30, 2019 7:45:46 a.m.

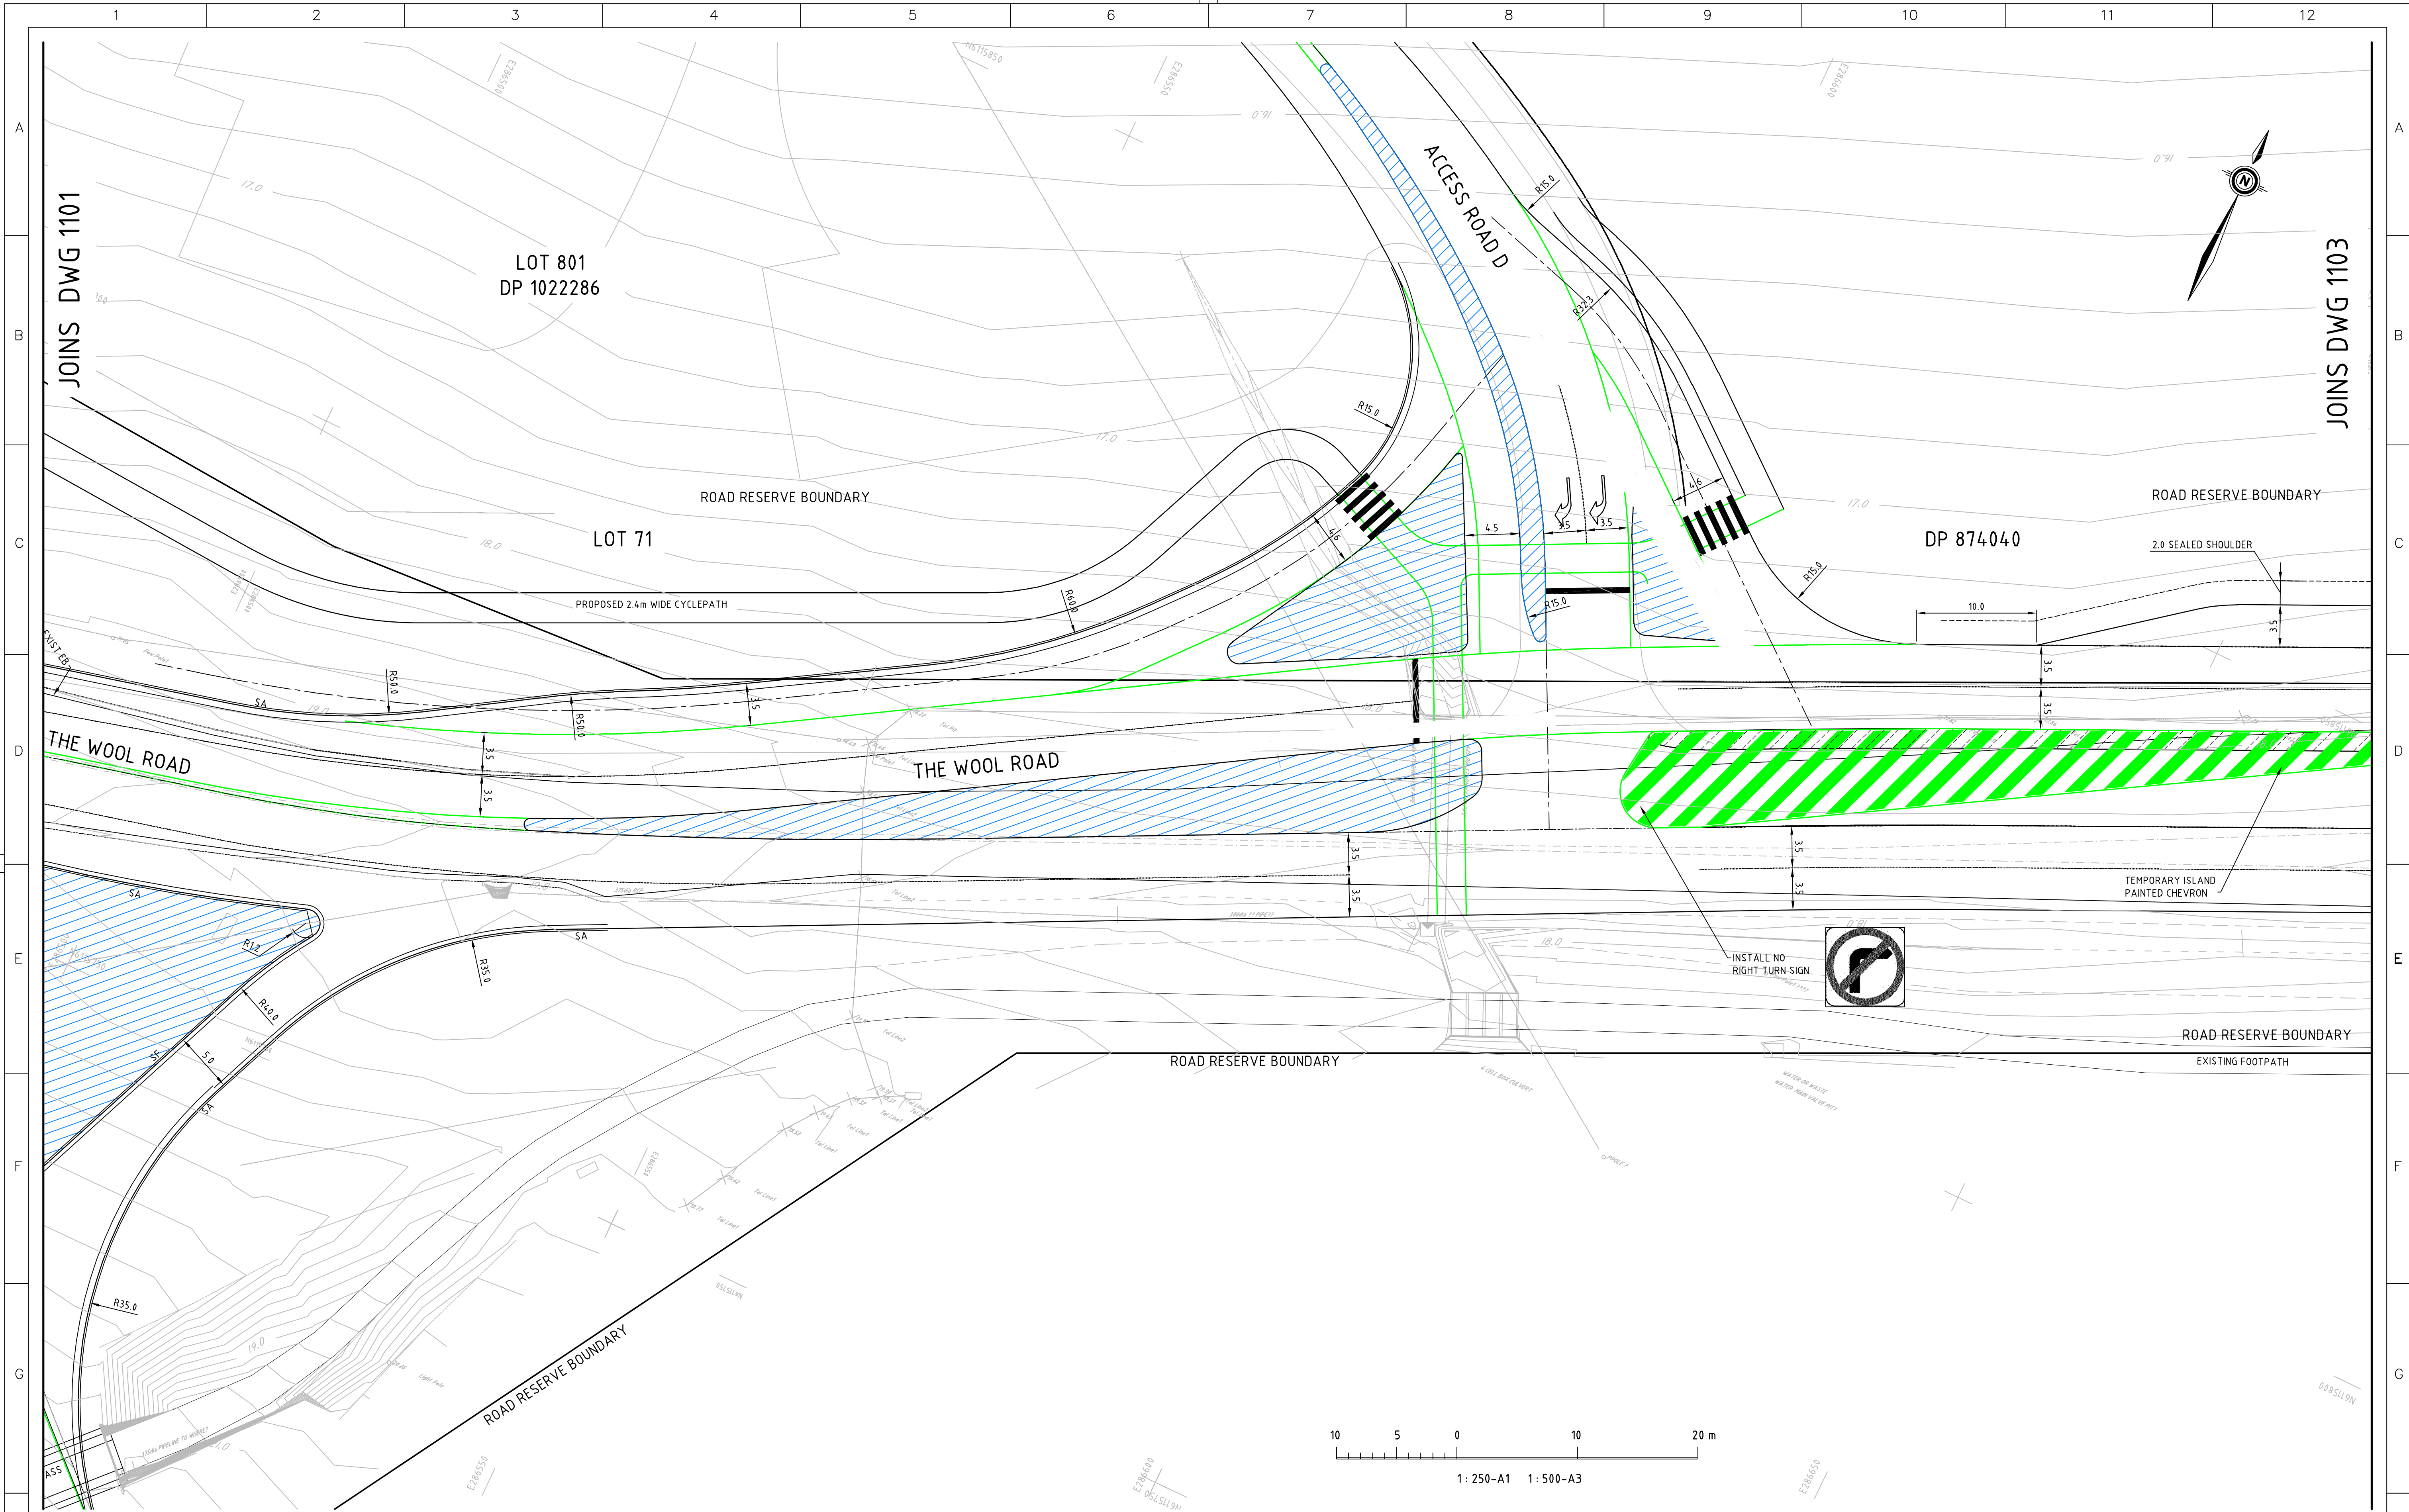

REV	DATE	BY	APP.	DETAILS	DRAWING STATUS		
					DESIGN BY	S.COLEMAN	JUNE '10
					DRAWN BY	S.COLEMAN	01/06/10
					DRAFTING CHECK		
					DESIGN CHECK		
					FINAL APPROVAL		
					PRELIMINARY		

SCALE: (on A1 Original) 1:250	HEIGHT DATUM AHD
-------------------------------------	---------------------



278 KEIRA STREET, WOLLONGONG, NSW 2500
Ph: (02) 4228 4133 Facsimile: (02) 4228 6811 ACN 003 936 981
This drawing is subject to COPYRIGHT. It remains the property of Forbes Rigby Pty Ltd

PROJECT TITLE
VINCENTIA DISTRICT CENTRE EXTERNAL ROAD UPGRADES
STAGE 1A

DRAWING TITLE DESIGN CONTOUR & SETOUT PLAN SHEET 2			
Project No. 104016	Com No. 39	Drawing No. 1102	REV P1