
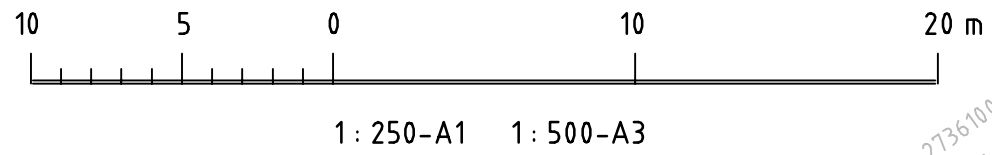


File Path: C:\DOCUMENTS AND SETTINGS\PETERS.WY\DOCUMENTS\DRAWING.DWG
June 30, 2019 7:45:46 a.m.

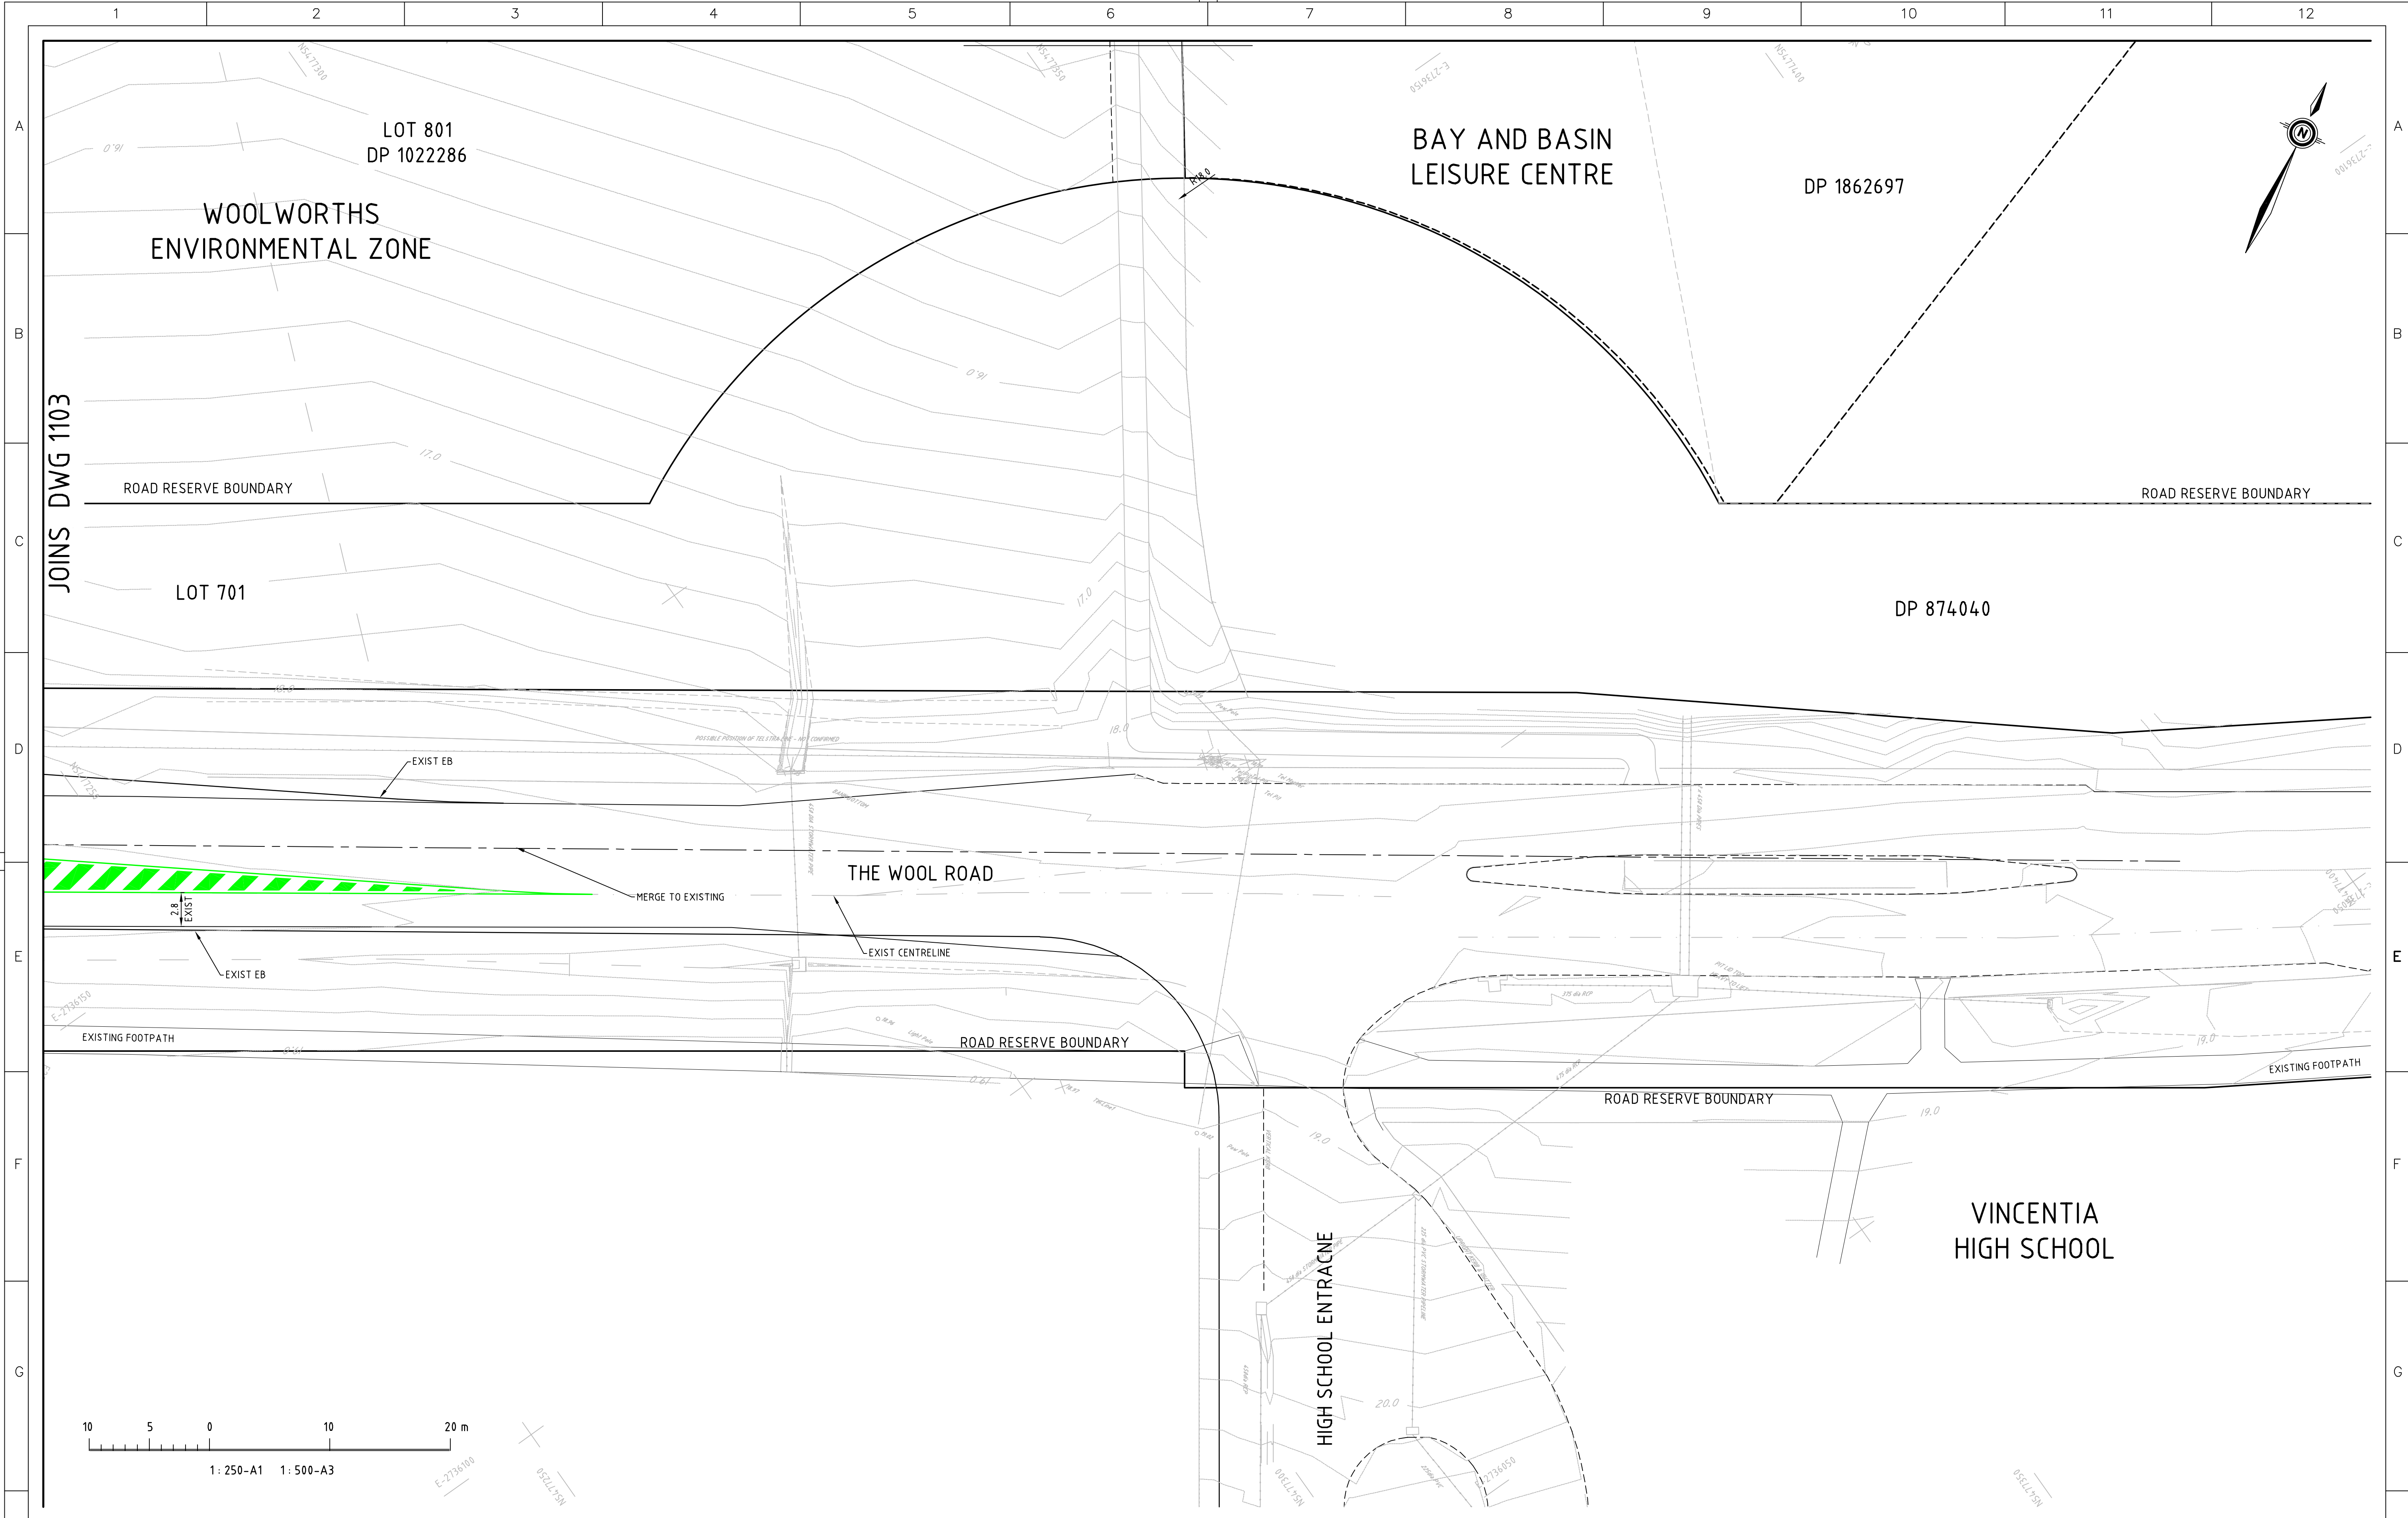

| REV | DATE | BY | APP. | DETAILS | DRAWING STATUS | | |
|-----|------|----|------|---------|----------------|-----------|----------|
| | | | | | DESIGN BY | S.COLEMAN | JUNE '10 |
| | | | | | DRAWN BY | S.COLEMAN | 01/06/10 |
| | | | | | DRAFTING CHECK | | |
| | | | | | DESIGN CHECK | | |
| | | | | | FINAL APPROVAL | | |
| | | | | | PRELIMINARY | | |

SCALE:
(on A1 Original)
1:250

HEIGHT DATUM
AHD



278 KEIRA STREET, WOLLONGONG, NSW 2500
Ph: (02) 4228 4133 Facsimile: (02) 4228 6811 ACN 003 936 981
This drawing is subject to COPYRIGHT. It remains the property of Forbes Rigby Pty Ltd

PROJECT TITLE
VINCENTIA DISTRICT CENTRE
EXTERNAL ROAD UPGRADES
STAGE 1A

DRAWING TITLE
DESIGN CONTOUR
& SETOUT PLAN
SHEET 4

| | | | |
|-------------|---------|-------------|-----|
| Project No. | Com No. | Drawing No. | REV |
| 104016 | 39 | 1104 | PO |