


File Path: C:\DOCUMENTS AND SETTINGS\PETERS.WY\DOCUMENTS\DRAWING.DWG
June 30, 2019 7:45:46 a.m.

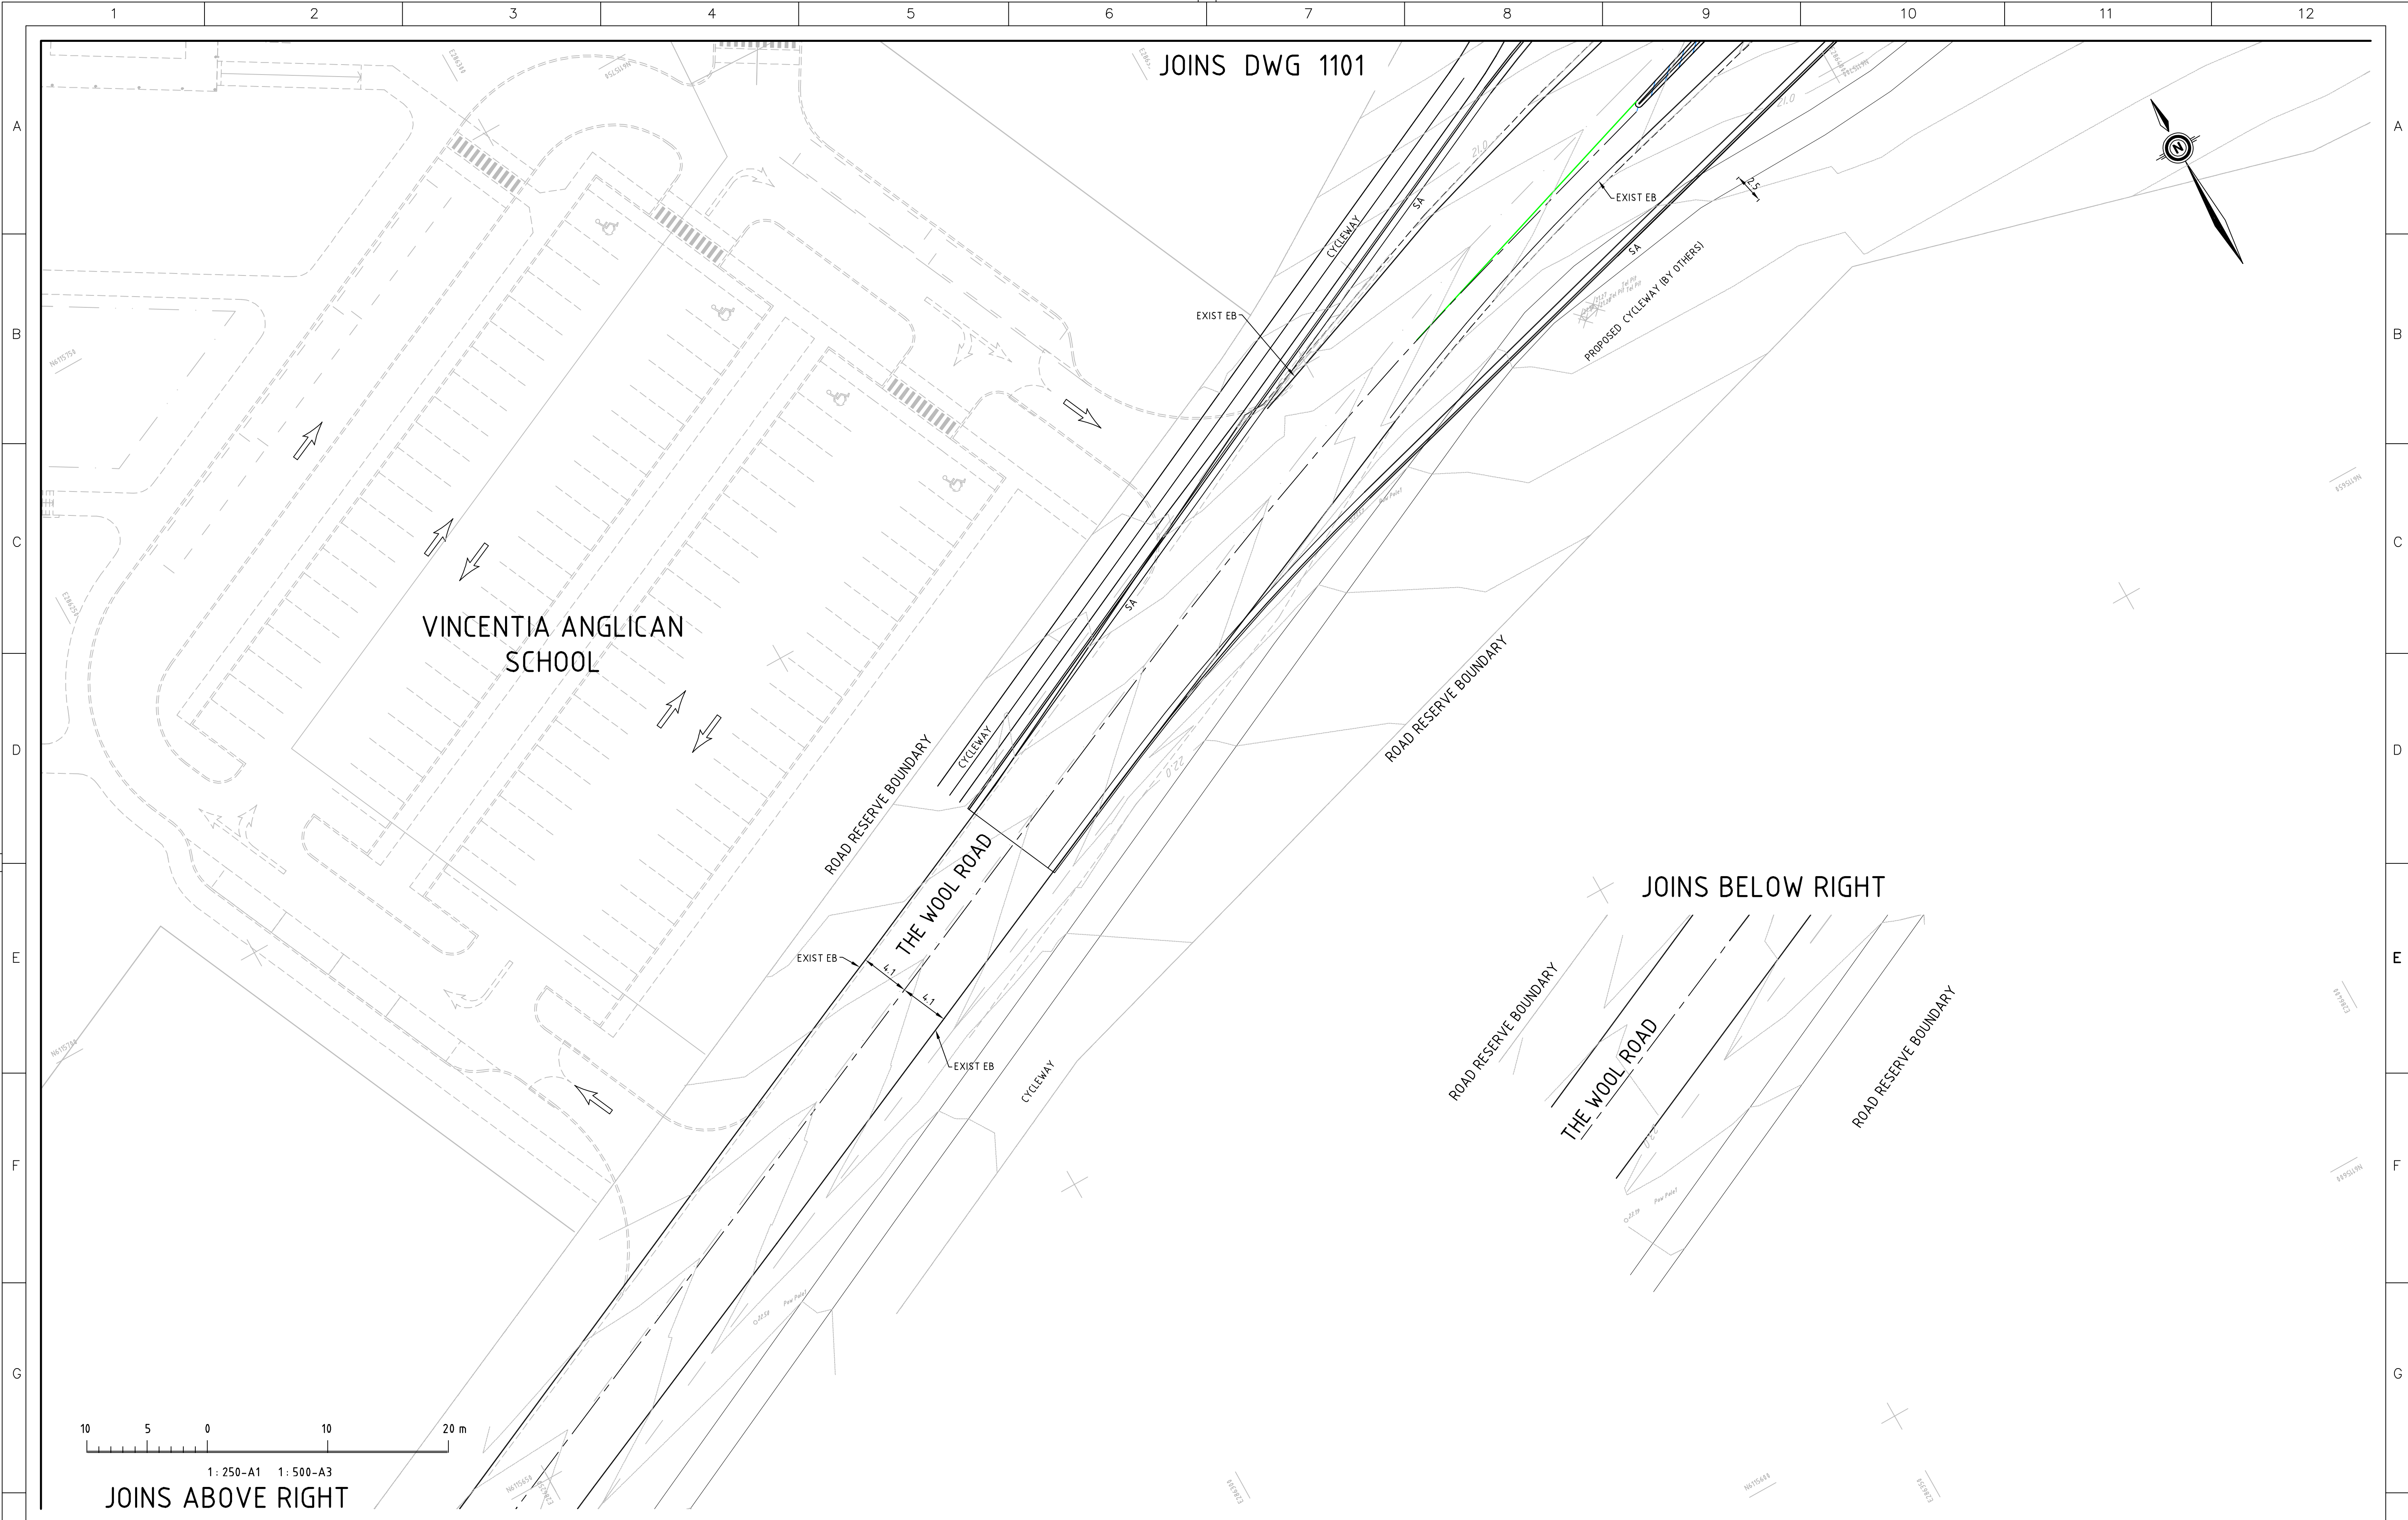

REV	DATE	BY	APP.	DETAILS	DRAWING STATUS		
					DESIGN BY	S.COLEMAN	JUNE '10
					DRAWN BY	S.COLEMAN	01/06/10
					DRAFTING CHECK		
					DESIGN CHECK		
					FINAL APPROVAL		
					PRELIMINARY		

SCALE: (on A1 Original)
1:250
HEIGHT DATUM AHD



278 KEIRA STREET, WOLLONGONG, NSW 2500
Ph: (02) 4228 4133 Facsimile: (02) 4228 6811 ACN 003 936 981
This drawing is subject to COPYRIGHT. It remains the property of Forbes Rigby Pty Ltd

PROJECT TITLE	
VINCENTIA DISTRICT CENTRE EXTERNAL ROAD UPGRADES	
STAGE 1A	

DRAWING TITLE			
DESIGN CONTOUR & SETOUT PLAN SHEET 5			
Project No.	Com No.	Drawing No.	REV
104016	39	1105	P1