


File Path: C:\DOCUMENTS AND SETTINGS\PETERS\MY DOCUMENTS\DRAWING.DWG  
June 30, 2009 7:45:46 am.

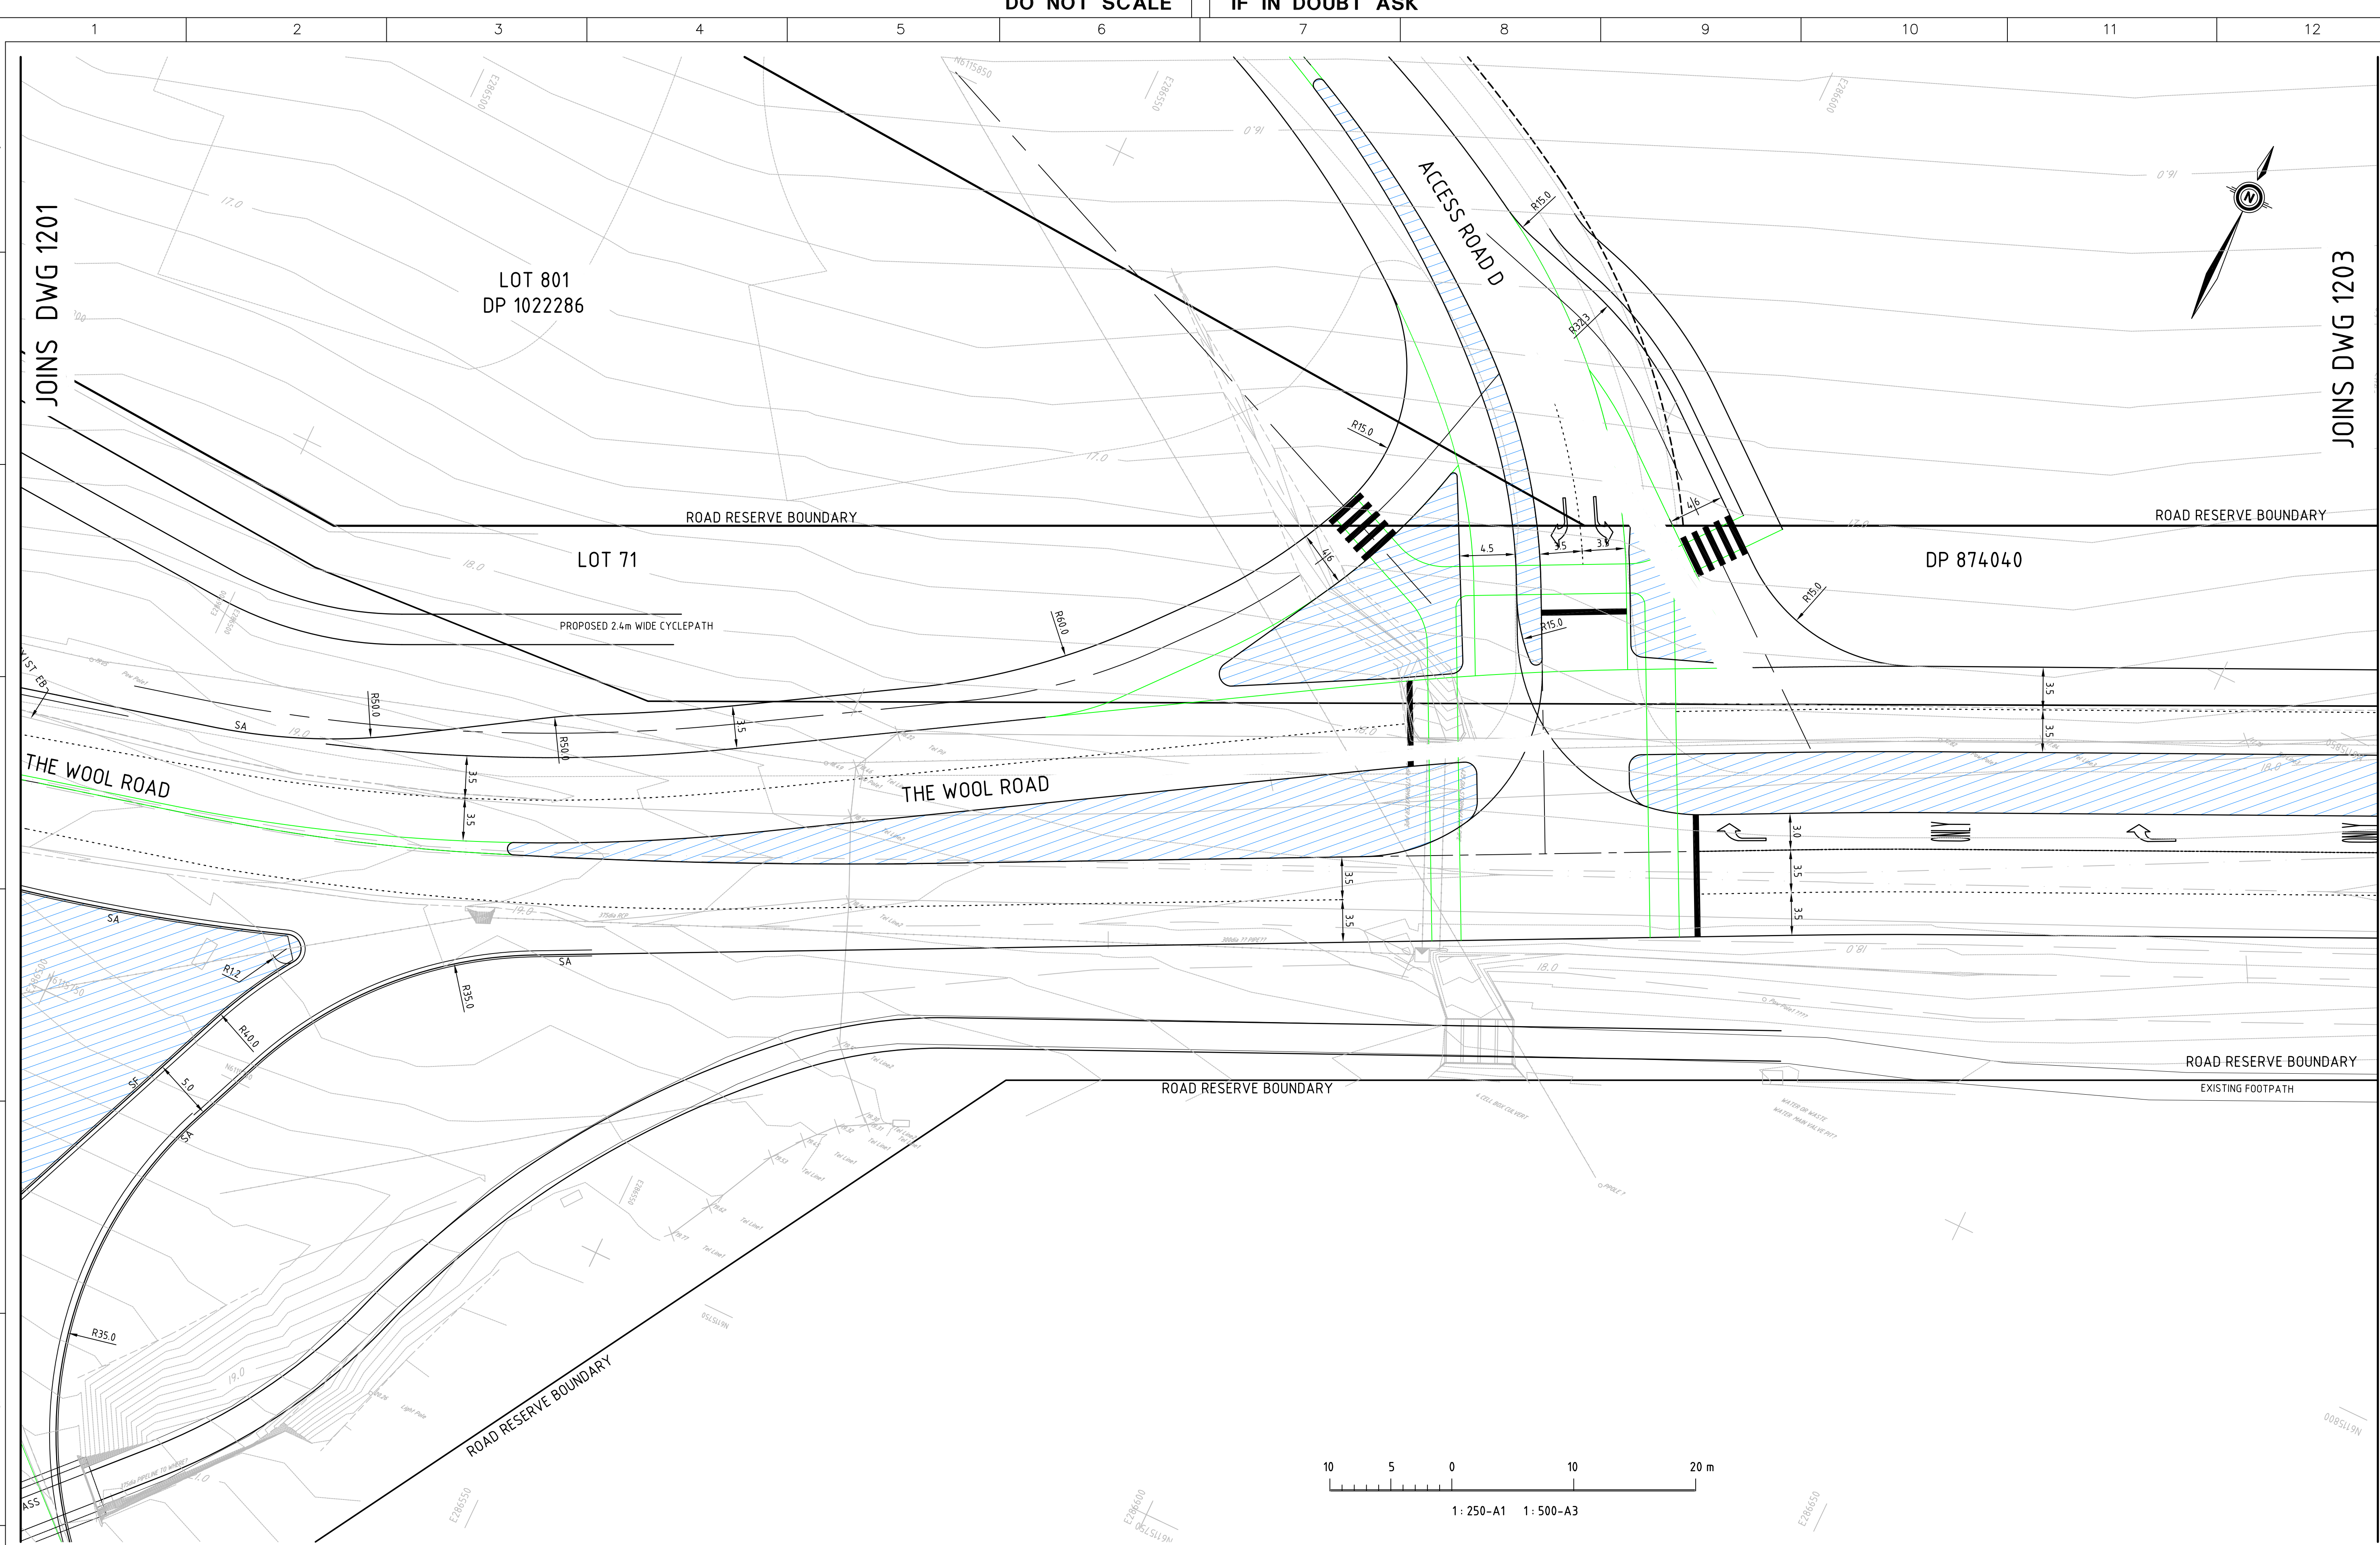

REV	DATE	BY	APP.	DETAILS

DRAWING STATUS			
DESIGN BY	S.COLEMAN	JUNE '10	
DRAWN BY	S.COLEMAN	01/06/10	
DRAFTING CHECK			
DESIGN CHECK			
FINAL APPROVAL			
PRELIMINARY			


SCALE: (on A1 Original)
1:250
HEIGHT DATUM AHD

278 KEIRA STREET, WOLLONGONG, NSW 2500  
Ph: (02) 4228 4133 Facsimile: (02) 4228 6811 ACN 003 936 981  
This drawing is subject to COPYRIGHT. It remains the property of Forbes Rigby Pty Ltd

PROJECT TITLE	
VINCENTIA DISTRICT CENTRE EXTERNAL ROAD UPGRADES	
STAGE 1B	

DRAWING TITLE			
DESIGN CONTOUR & SETOUT PLAN SHEET 2			
Project No.	Com No.	Drawing No.	REV
104016	39	1202	PO