


File Path: C:\DOCUMENTS AND SETTINGS\PETERS\MY DOCUMENTS\DRAWING.DWG
June 30, 2009 7:45:46 am.

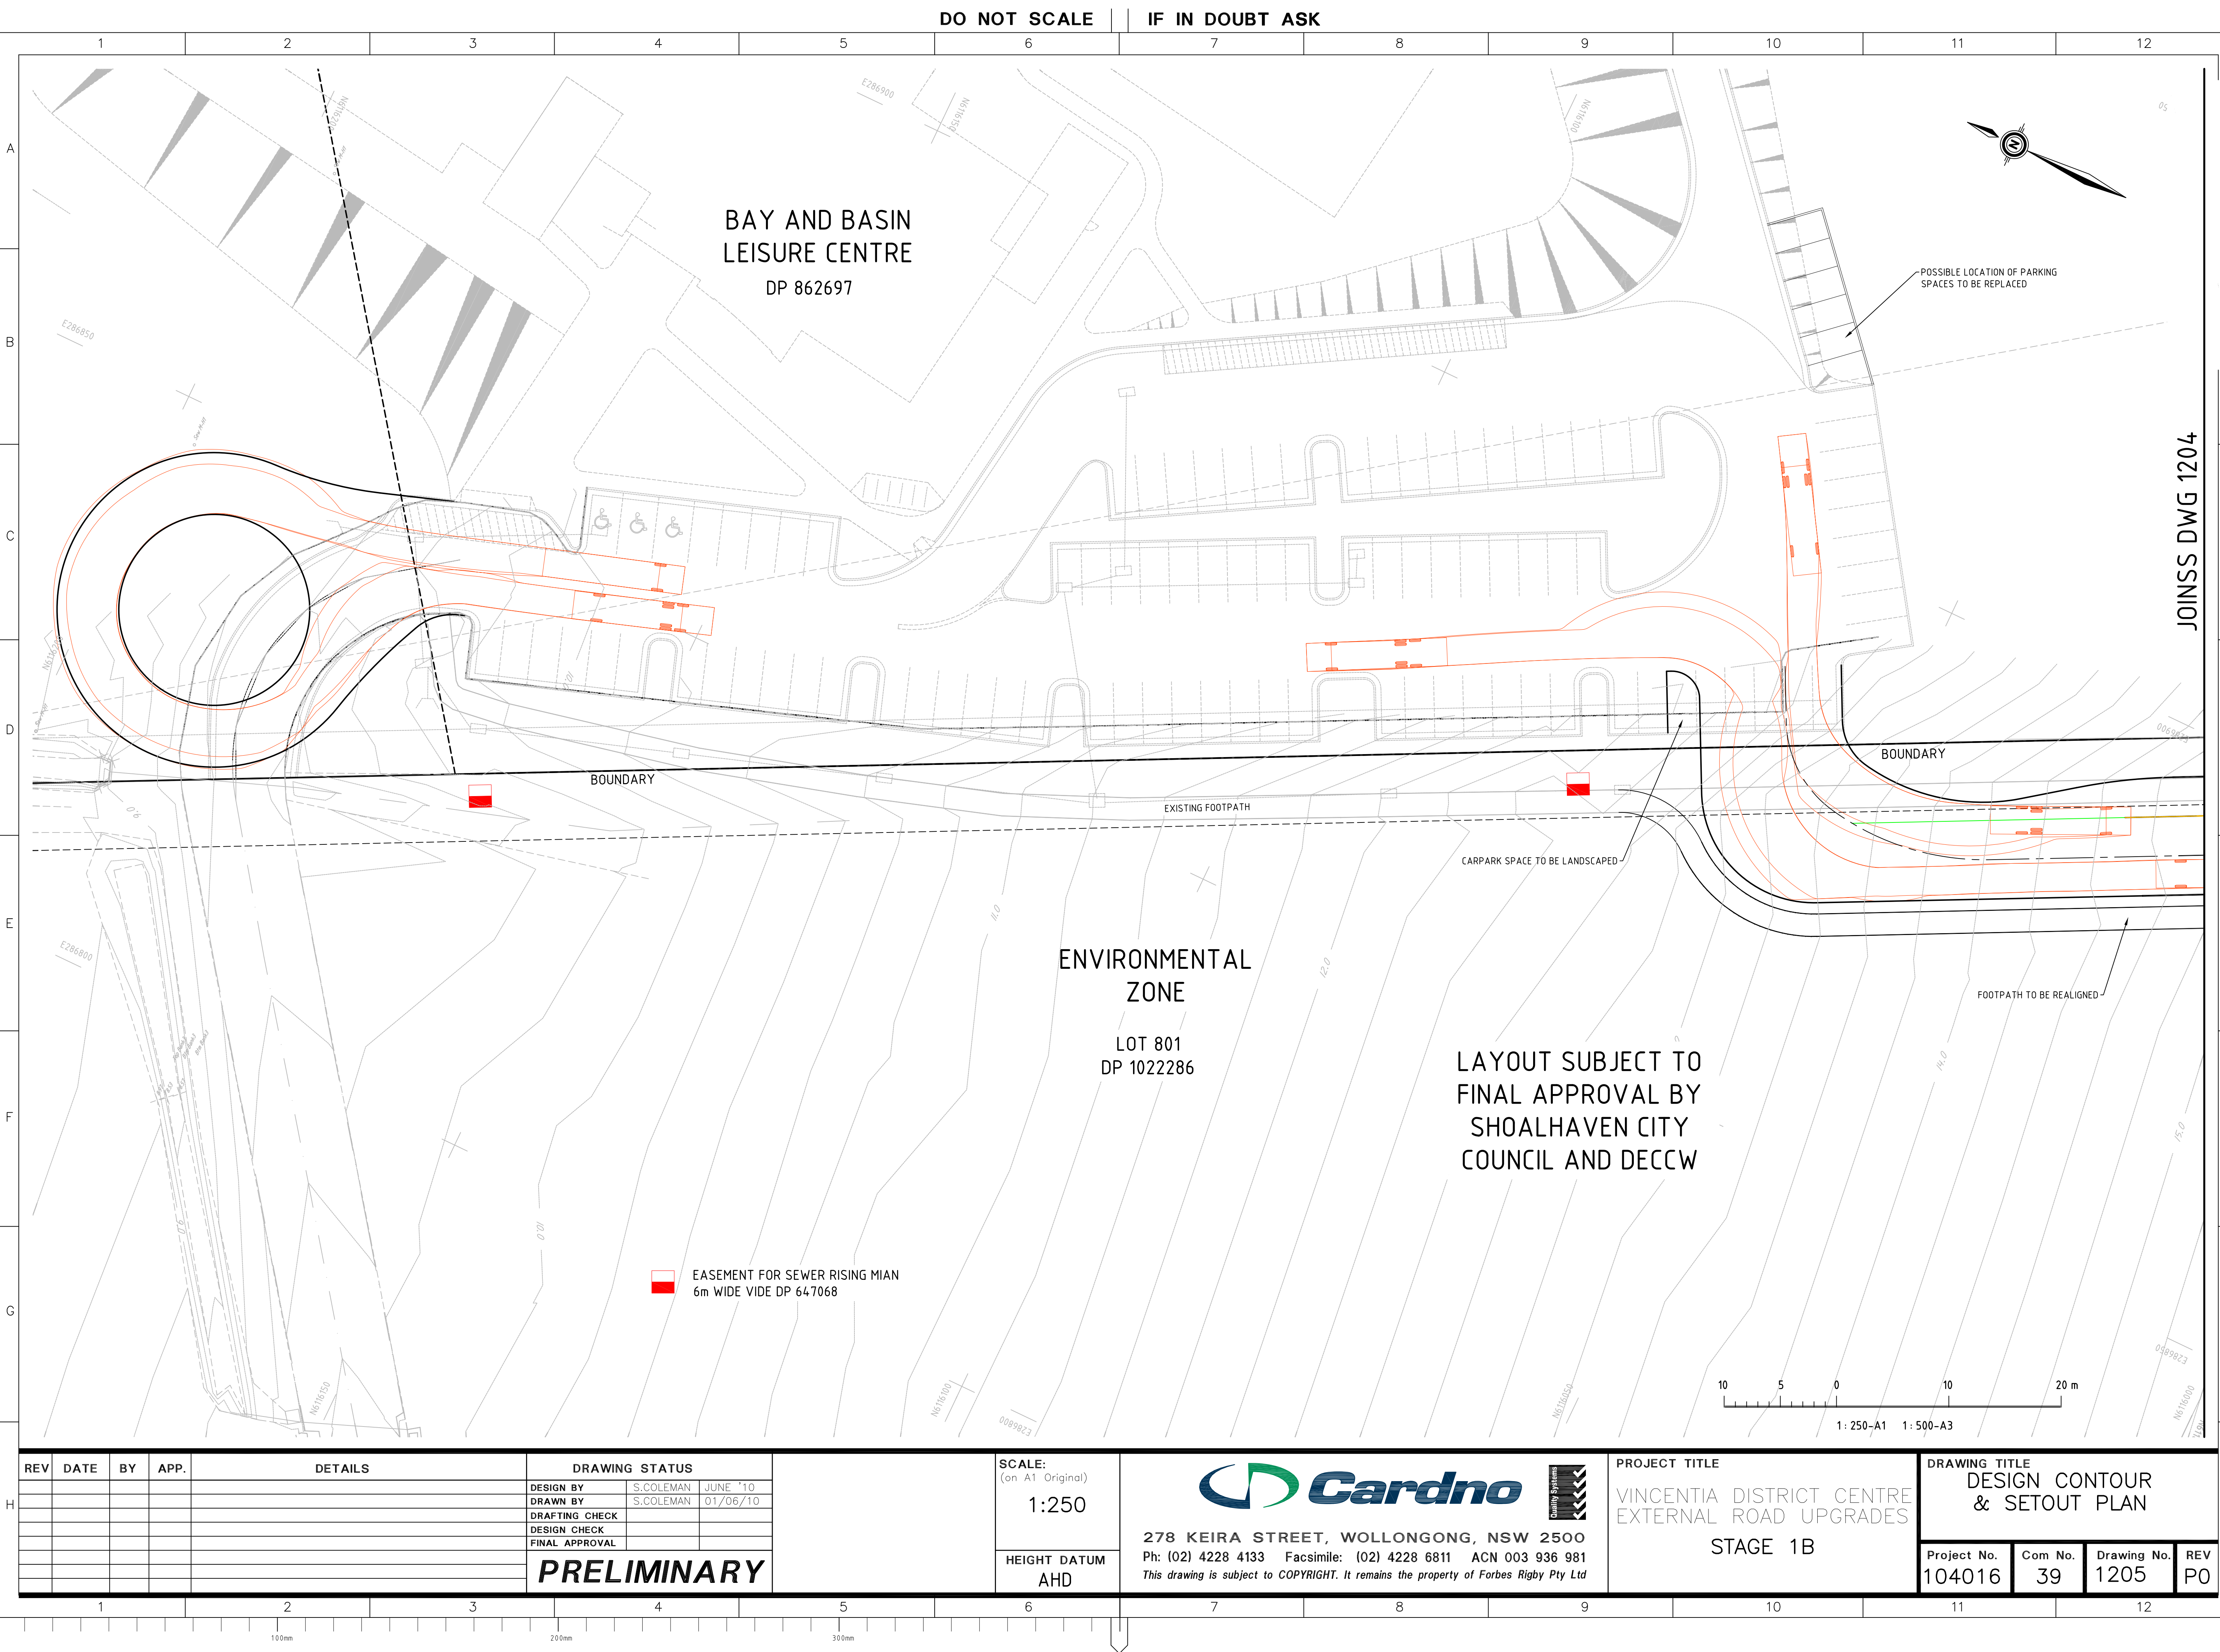

REV				DATE				BY				APP.				DETAILS				DRAWING STATUS				SCALE:				PROJECT TITLE				DRAWING TITLE			
																				DESIGN BY				1:250				VINCENTIA DISTRICT CENTRE				DESIGN CONTOUR			
																				DRAWN BY				HEIGHT DATUM				EXTERNAL ROAD UPGRADES				& SETOUT PLAN			
																				DRAFTING CHECK				AHD				STAGE 1B				Project No.			
																				DESIGN CHECK												Com No.			
																				FINAL APPROVAL												Drawing No.			
																																REV			
																				PRELIMINARY								104016				39			
																																1205			
																																PO			