






- NOTES:**
- 1. REFER DWG 46871 FOR PAVEMENT TYPES AND EXTENTS
 - 2. REFER DWG 46870 FOR KERB TYPES AND RETAINING WALLS
 - 3. REFER DWG 46872 & 873 FOR EARTHWORKS
 - 4. REFER DWG 46875 FOR TYPICAL DETAILS

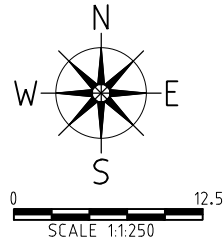

NOT CONSTRUCTION ISSUE

REV	DATE	BY	APP.	DETAILS	DRAWING STATUS			SCALE: (on A1 Original)	 	PROJECT TITLE VINCENTIA DISTRICT CENTRE SHOPPING CENTRE PA VINCENTIA for FABCOT PTY LTD	DRAWING TITLE CIVILWORKS ROADING AND DRAINAGE SHEET 4				
					DESIGN BY	J. Blenkhorn	JUNE 2010								
					DRAWN BY	J. Blenkhorn	18/03/11	1:250	 	VINCENTIA DISTRICT CENTRE SHOPPING CENTRE PA VINCENTIA for FABCOT PTY LTD	CIVILWORKS ROADING AND DRAINAGE SHEET 4				
					DRAFTING CHECK	MAK	24/03/11								
					DESIGN CHECK	MAK	24/03/11								
					FINAL APPROVAL	MAK	24/03/2011								
					PRELIMINARY			HEIGHT DATUM AHD			Project No. 104016	Com No. 46	Drawing No. 46864	REV P1	
P1	05/07/11	AJM	MAK	CARPARK LAYOUT UPDATED				MODIFICATION #3 ISSUE MARCH 2011							