


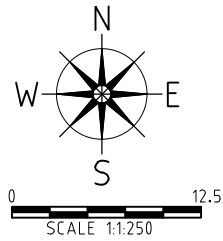

- NOTES:**
1. REFER DWG 46871 FOR PAVEMENT TYPES AND EXTENTS
 2. REFER DWG 46870 FOR KERB TYPES AND RETAINING WALLS
 3. REFER DWG 46872 & 873 FOR EARTHWORKS
 4. REFER DWG 46875 FOR TYPICAL DETAILS



NOT CONSTRUCTION ISSUE

REV	DATE	BY	APP.	DETAILS	DRAWING STATUS			MODIFICATION #3 ISSUE MARCH 2011	SCALE: (on A1 Original)	 Cardno  278 KEIRA STREET, WOLLONGONG, NSW 2500 Ph: (02) 4228 4133 Facsimile: (02) 4228 6811 ACN 003 936 981 <i>This drawing is subject to COPYRIGHT. It remains the property of Forbes Rigby Pty Ltd</i>	PROJECT TITLE	DRAWING TITLE			
					DESIGN BY	J Blenkhorn	JUNE 2010		1:250		VINCENTIA DISTRICT CENTRE SHOPPING CENTRE PA VINCENTIA for FABCOT PTY LTD	CIVILWORKS ROADING AND DRAINAGE SHEET 5			
					DRAWN BY	J Blenkhorn	18/03/11								
					DRAFTING CHECK	MAK	24/03/11								
					DESIGN CHECK	MAK	24/03/11								
					FINAL APPROVAL	MAK	24/03/2011		HEIGHT DATUM AHD		Project No.	Com No.	Drawing No.	REV	
P1	05/07/11	AJM	MAK	CARPARK LAYOUT UPDATED	PRELIMINARY						104016	46	46865	P1	