




**SEDIMENT CONTROL FENCE**  
N.T.S.

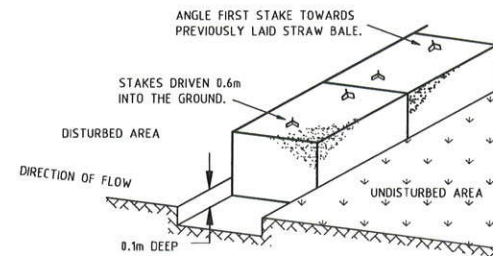


**HAYBALE SEDIMENT BARRIER**  
AROUND ALL PITS NOT ADJACENT TO KERB  
N.T.S.

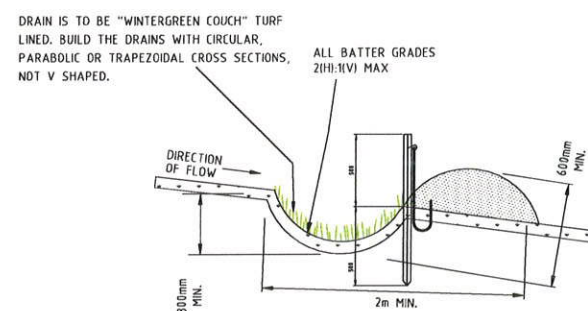


**TEMPORARY DIVERSION BANK**  
N.T.S.

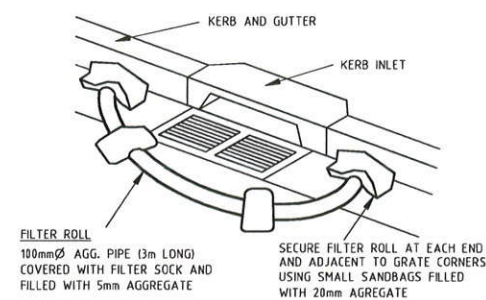

**SEDIMENT TRAP AROUND ALL PITS**  
ADJACENT TO KERB AND GUTTER  
N.T.S.

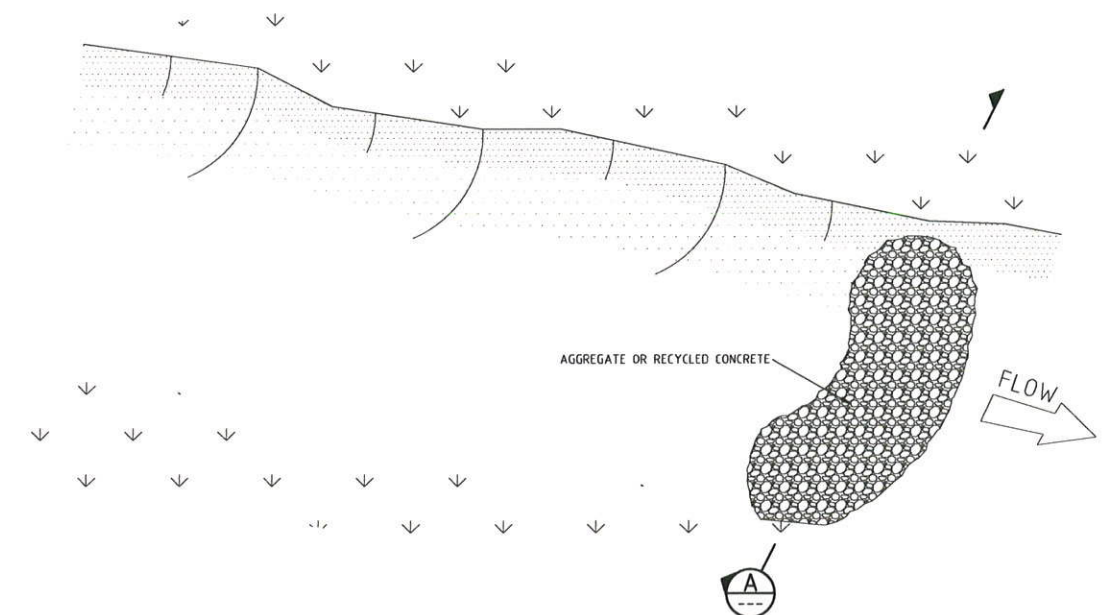

**TYPICAL ROCK CHECK DAM DETAIL**  
N.T.S.

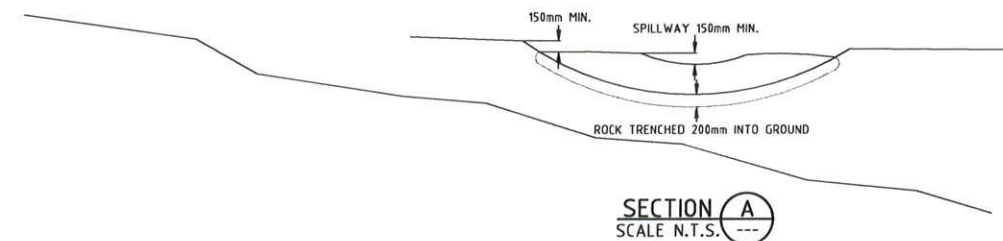

**SECTION A-A**  
SCALE N.T.S.



**NSW GOVERNMENT**  
Planning

Issued under the Environmental Planning and Assessment Act 1979

Approved Section 75W Modification Application

No. 3 granted on the 8 AUG 2011

in respect to MP 06-0025


Signed J. Phelan

Sheet No. 46 of 48

NOT FOR CONSTRUCTION

REV	DATE	BY	APP.	DETAILS	DRAWING STATUS			MODIFICATION #3 ISSUE MARCH 2011	SCALE: (on A1 Original)  N.T.S.	HEIGHT DATUM AHD	 LEVEL 1, BURELLI STREET, WOLLONGONG, NSW 2500 Ph: (02) 4228 4133 Facsimile: (02) 4228 6811 ACN 003 936 981 This drawing is subject to COPYRIGHT. It remains the property of Forbes Rigby Pty Ltd	PROJECT TITLE		DRAWING TITLE			
					DESIGN BY	MAK	16/07/10					VINCENTIA DISTRICT CENTRE		SOIL AND WATER			
					DRAWN BY	AJM	16/07/10					SHOPPING CENTRE PA		MANAGEMENT DETAILS			
					DRAFTING CHECK	CJG	16/07/10					for					
					DESIGN CHECK	MAK	16/07/10					FABCOT PTY LTD					
					FINAL APPROVAL	MAK	16/07/10										
					<b>PRELIMINARY</b>									Project No.	Com No.	Drawing No.	REV
														104016	46	46892	P0



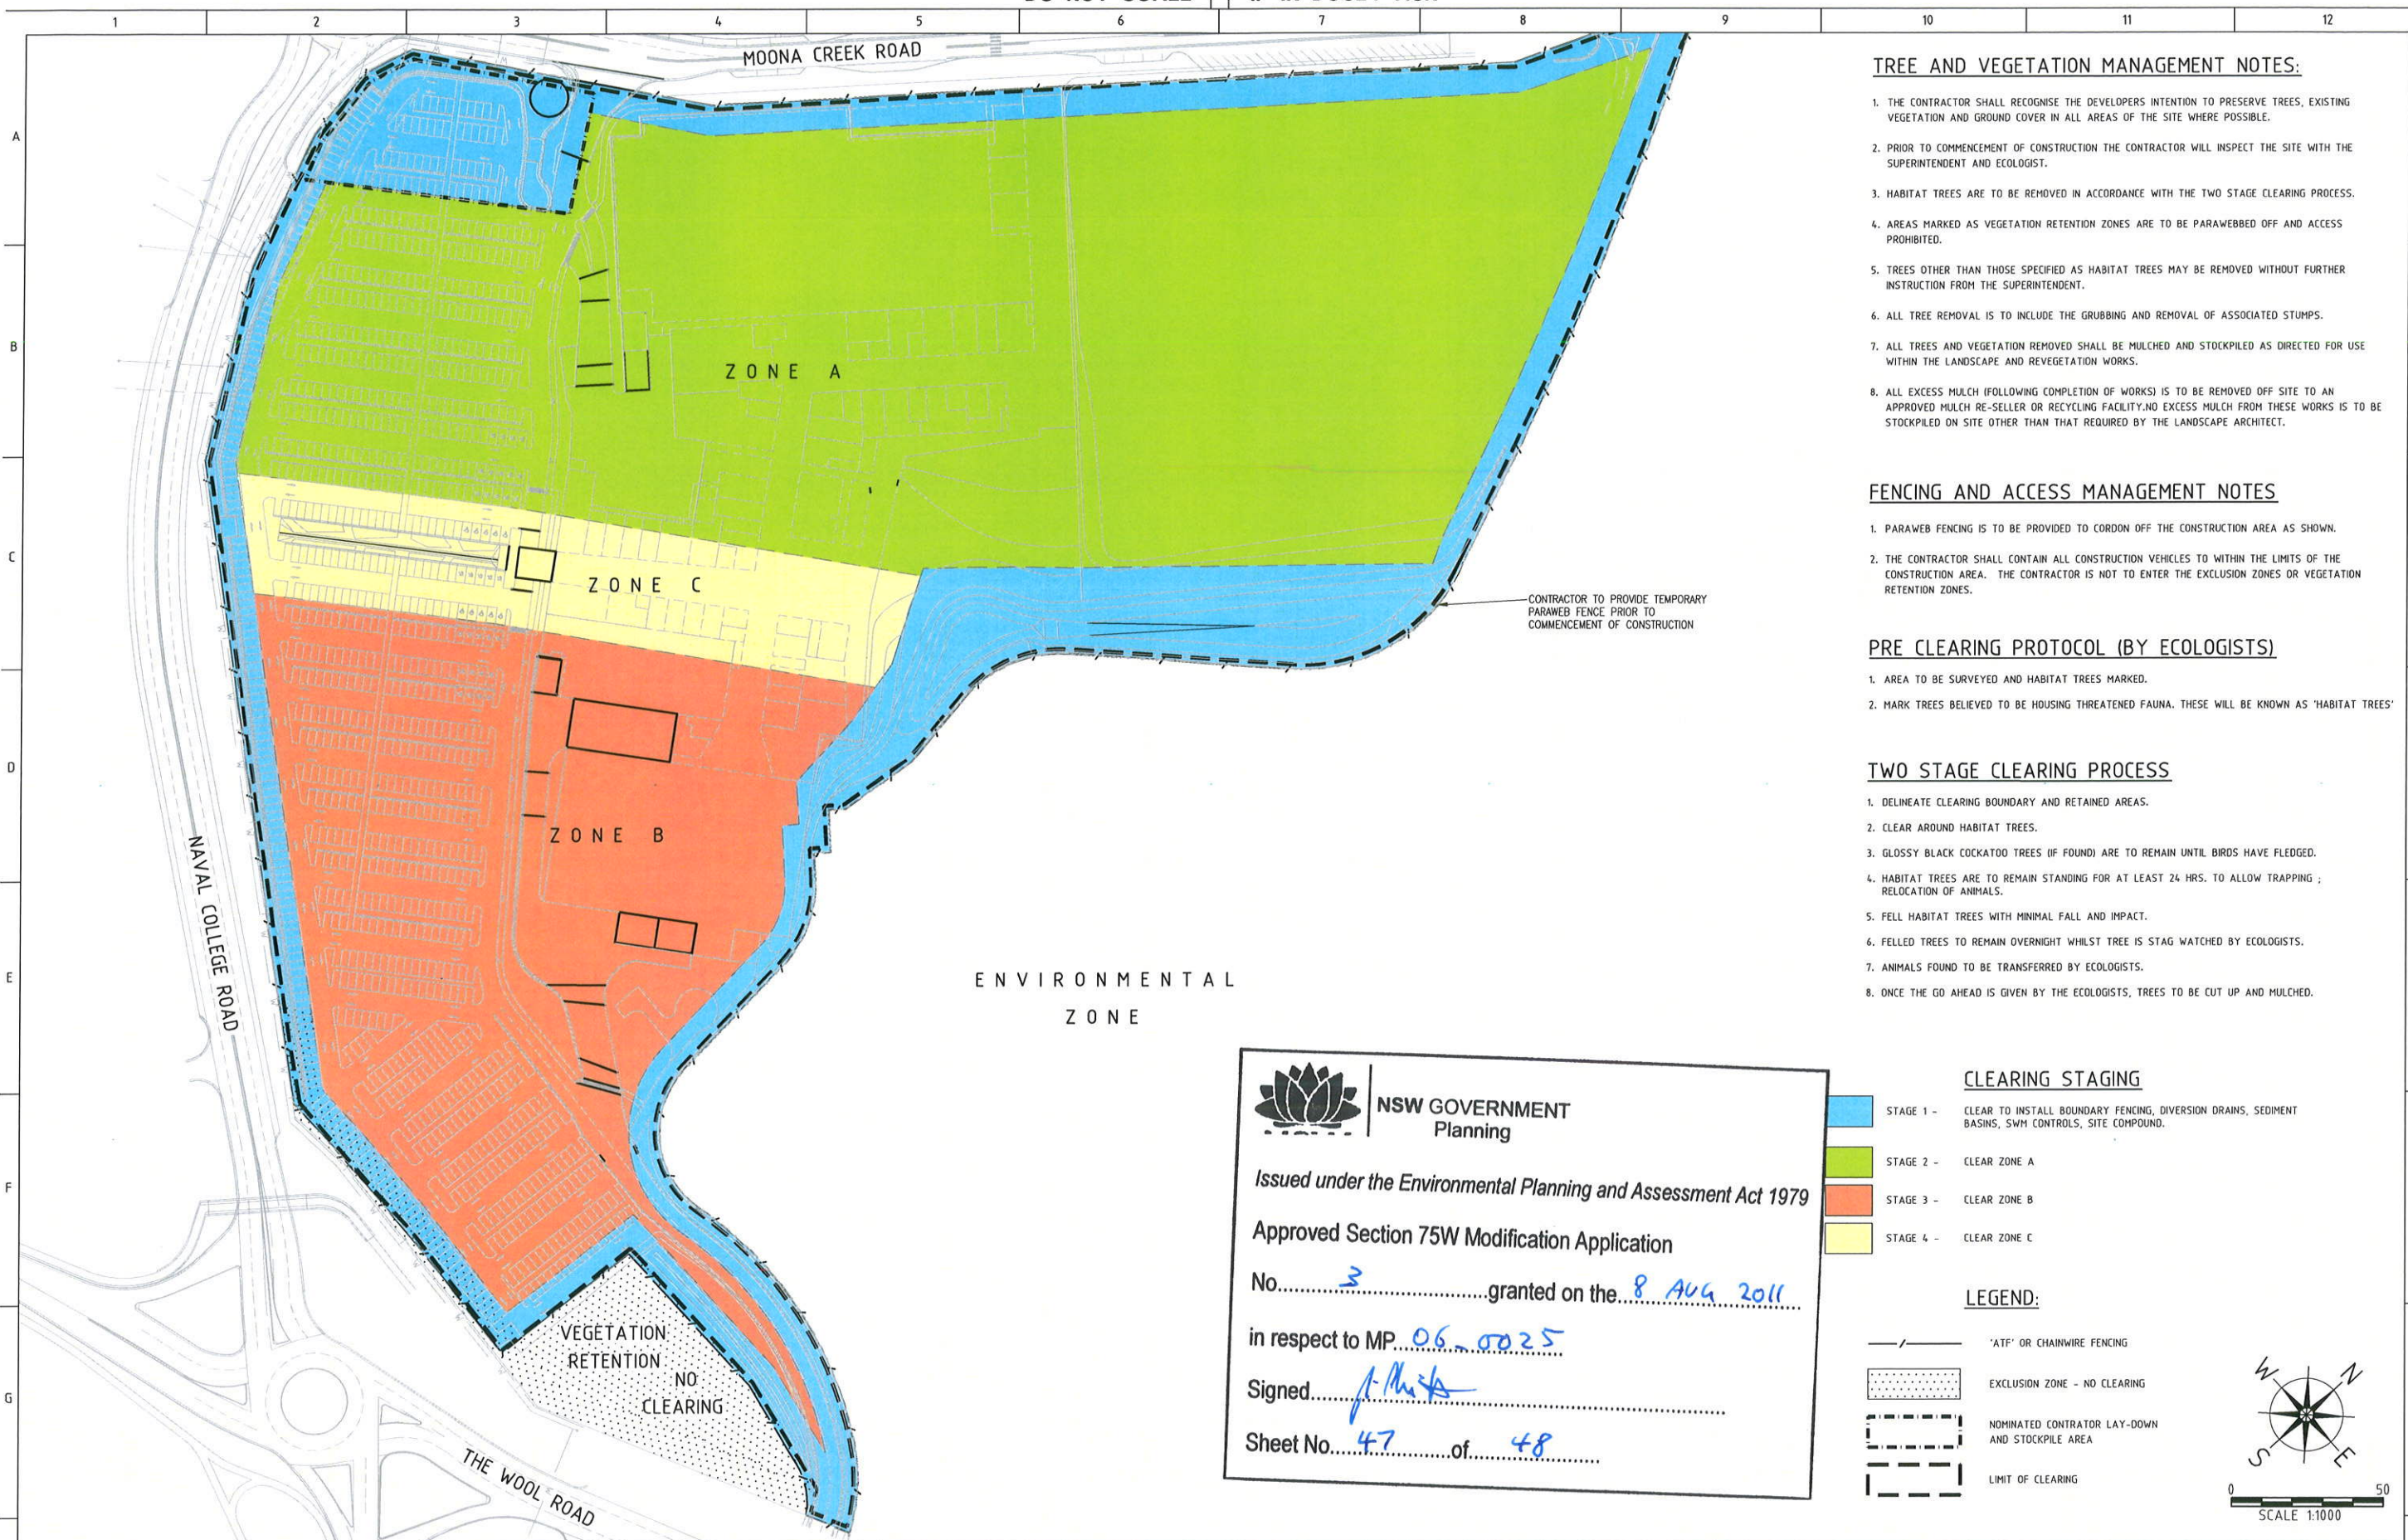

#### TREE AND VEGETATION MANAGEMENT NOTES:

1. THE CONTRACTOR SHALL RECOGNISE THE DEVELOPERS INTENTION TO PRESERVE TREES, EXISTING VEGETATION AND GROUND COVER IN ALL AREAS OF THE SITE WHERE POSSIBLE.
2. PRIOR TO COMMENCEMENT OF CONSTRUCTION THE CONTRACTOR WILL INSPECT THE SITE WITH THE SUPERINTENDENT AND ECOLOGIST.
3. HABITAT TREES ARE TO BE REMOVED IN ACCORDANCE WITH THE TWO STAGE CLEARING PROCESS.
4. AREAS MARKED AS VEGETATION RETENTION ZONES ARE TO BE PARAWEBBED OFF AND ACCESS PROHIBITED.
5. TREES OTHER THAN THOSE SPECIFIED AS HABITAT TREES MAY BE REMOVED WITHOUT FURTHER INSTRUCTION FROM THE SUPERINTENDENT.
6. ALL TREE REMOVAL IS TO INCLUDE THE GRUBBING AND REMOVAL OF ASSOCIATED STUMPS.
7. ALL TREES AND VEGETATION REMOVED SHALL BE MULCHED AND STOCKPILED AS DIRECTED FOR USE WITHIN THE LANDSCAPE AND REVEGETATION WORKS.
8. ALL EXCESS MULCH (FOLLOWING COMPLETION OF WORKS) IS TO BE REMOVED OFF SITE TO AN APPROVED MULCH RE-SELLER OR RECYCLING FACILITY. NO EXCESS MULCH FROM THESE WORKS IS TO BE STOCKPILED ON SITE OTHER THAN THAT REQUIRED BY THE LANDSCAPE ARCHITECT.

#### FENCING AND ACCESS MANAGEMENT NOTES

1. PARAWEB FENCING IS TO BE PROVIDED TO CORDON OFF THE CONSTRUCTION AREA AS SHOWN.
2. THE CONTRACTOR SHALL CONTAIN ALL CONSTRUCTION VEHICLES TO WITHIN THE LIMITS OF THE CONSTRUCTION AREA. THE CONTRACTOR IS NOT TO ENTER THE EXCLUSION ZONES OR VEGETATION RETENTION ZONES.

#### PRE CLEARING PROTOCOL (BY ECOLOGISTS)

1. AREA TO BE SURVEYED AND HABITAT TREES MARKED.
2. MARK TREES BELIEVED TO BE HOUSING THREATENED FAUNA. THESE WILL BE KNOWN AS 'HABITAT TREES'

#### TWO STAGE CLEARING PROCESS

1. DELINEATE CLEARING BOUNDARY AND RETAINED AREAS.
2. CLEAR AROUND HABITAT TREES.
3. GLOSSY BLACK COCKATOO TREES (IF FOUND) ARE TO REMAIN UNTIL BIRDS HAVE FLEDGED.
4. HABITAT TREES ARE TO REMAIN STANDING FOR AT LEAST 24 HRS. TO ALLOW TRAPPING ; RELOCATION OF ANIMALS.
5. FELL HABITAT TREES WITH MINIMAL FALL AND IMPACT.
6. FELLED TREES TO REMAIN OVERNIGHT WHILST TREE IS STAG WATCHED BY ECOLOGISTS.
7. ANIMALS FOUND TO BE TRANSFERRED BY ECOLOGISTS.
8. ONCE THE GO AHEAD IS GIVEN BY THE ECOLOGISTS, TREES TO BE CUT UP AND MULCHED.



**NSW GOVERNMENT  
Planning**

Issued under the Environmental Planning and Assessment Act 1979



Approved Section 75W Modification Application

No. 3 granted on the 8 AUG 2011

in respect to MP 06-0025

Signed [Signature]


Sheet No. 47 of 48

H	REV	DATE	BY	APP.	DETAILS	DRAWING STATUS			MODIFICATION #3 ISSUE MARCH 2011	SCALE: (on A1 Original)  1:1000	 	PROJECT TITLE VINCENTIA DISTRICT CENTRE SHOPPING CENTRE PA VINCENTIA for FABCOT PTY LTD	DRAWING TITLE CLEARING WORKS						
						DESIGN BY	AJM	13/07/10					PRELIMINARY	HEIGHT DATUM AHD	LEVEL 1, 47 BURELLI STREET, WOLLONGONG, NSW 2500 Ph: (02) 4228 4133 Facsimile: (02) 4228 6811 ACN 003 936 981 This drawing is subject to COPYRIGHT. It remains the property of Forbes Rigby Pty Ltd	Project No. 104016	Com No. 46	Drawing No. 46893	REV P1
						DRAWN BY	AJM	13/07/10											
						DRAFTING CHECK	CJG	16/07/10											
						DESIGN CHECK	MAK	16/07/10											
						FINAL APPROVAL	MAK	16/07/10											
	P1	05/07/11	AJM	MAK	CARPARK LAYOUT UPDATED														





- STAGE 1 WORKS:**
1. CORDON OFF PREVIOUSLY REHABILITATED AREA AND EXISTING SURROUNDING VEGETATION.
  2. SCARIFY EXISTING CLAY SCAR AREA.
  3. SPREAD TOPSOIL WON FROM MARKETPLACE SITE OVER SCARIFIED AREA TO A DEPTH OF 200-300mm.
  4. UPON COMPLETION, STOCKPILE TOPSOIL SUFFICIENT FOR FUTURE STAGE 2 WORKS. PROVIDE SEDIMENT FENCES AROUND STOCKPILES AND REVEGETATE.
  5. UPON COMPLETION, ENSURE EXISTING POST & WIRE FENCING IS REINSTATED TO PROHIBIT ACCESS TO REHABILITATED AREA.
- STAGE 2 WORKS:**
6. CORDON OFF EXTREMITIES OF ROAD RESERVE DISTURBED AREA. CONSTRUCTION VEHICLES ARE NOT TO ENTER EXISTING VEGETATED AREAS.
  7. MILL EXISTING BITUMEN SEAL AND REMOVE OFF SITE TO AN APPROVED WASTE DISPOSAL STATION.
  8. TYNE UP REMAINING PAVEMENT CONSTRUCTION AND GRADE LEVEL FOR TOPSOILING.
  9. SPREAD STOCKPILED TOPSOIL TO A DEPTH OF 200-300mm AND ENSURE EDGES ARE TRANSITIONED TO EXISTING NATURAL SURFACE LEVEL. OVERLAND FLOW IS NOT TO BE ALTERED BY THE REVEGETATION.
  10. REMOVE EXISTING DRAINAGE CULVERTS AND REINSTATE BACK TO NATURAL SURFACE LEVEL.
- SOIL & WATER MANAGEMENT:**
11. SEDIMENT FENCE TO BE PROVIDED ALONG THE BOTTOM SIDE OF ALL PLACED TOPSOIL.
  12. SEDIMENT FENCE TO BE PROVIDED AROUND THE TOPSOIL STOCKPILES.
- NOTE:** CONSTRUCTION VEHICLES OR PERSONNEL ARE NOT TO ENTER THE ENVIRONMENTAL EXCLUSION ZONES.



**NSW GOVERNMENT**  
Planning

Issued under the Environmental Planning and Assessment Act 1979

Approved Section 75W Modification Application





No. 3 granted on the 8 AUG 2011


in respect to MP 06-0025

Signed [Signature]

Sheet No. 48 of 48

**LEGEND:**

-  REHABILITATED AREA (COMPLETED IN 2010 BY OTHERS)
-  SCAR REHABILITATION AREA (REMAINDER-STAGE 1 WORKS) (3,250m<sup>2</sup>)
-  EXISTING BBLC ACCESS ROAD (STAGE 2 WORKS) (3,650m<sup>2</sup>)
-  TOPSOIL STOCKPILE AREAS

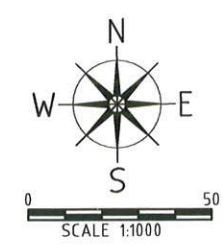

H	REV	DATE	BY	APP.	DETAILS	DRAWING STATUS			MODIFICATION #3 ISSUE MARCH 2011	SCALE: (on A1 Original)  1:1000	  LEVEL 1, 47 BURELLI STREET, WOLLONGONG, NSW 2500 Ph: (02) 4228 4133 Facsimile: (02) 4228 6811 ACN 003 936 981 <i>This drawing is subject to COPYRIGHT. It remains the property of Forbes Rigby Pty Ltd</i>		PROJECT TITLE VINCENTIA DISTRICT CENTRE SHOPPING CENTRE PA VINCENTIA for FABCOT PTY LTD		DRAWING TITLE SCAR AREA REHABILITATION PLAN			
						DESIGN BY	AJM	04/02/11							Project No. 104016	Com No. 46	Drawing No. 46894	REV PO
						DRAWN BY	AJM	04/02/11										
						DRAFTING CHECK	CJG	08/02/11										
						DESIGN CHECK	MAK	08/02/11										
						FINAL APPROVAL	MAK	08/02/11	PRELIMINARY									
										HEIGHT DATUM AHD								