




NOT FOR CONSTRUCTION

LEGEND:

- 15.0 PROPOSED DESIGN CONTOURS
- PROPOSED BOARDWALK HATCH
- PROPOSED BUILDING HATCH
- PROPOSED STORMWATER DRAINAGE LINE
- PROPOSED RETAINING WALLS
- PROPOSED DESIGN SPOT LEVELS
- RL12.000 EXISTING TELSTRA LINE
- E EXISTING ELECTRICAL LINE
- W EXISTING WATER LINE

NOTE:

1. REFER DWG 46871 FOR PAVEMENT TYPES AND EXTENTS
2. REFER DWG 46870 FOR KERB TYPES AND RETAINING WALLS
3. REFER DWG 46872 AND 46873 FOR EARTHWORKS
4. REFER DWG 46872 FOR TYPICAL DETAILS

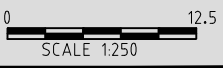

REV	DATE	BY	APP.	DETAILS	DRAWING STATUS			MODIFICATION #4 ISSUE NOV. 2011	SCALE: (on A1 Original)	 LEVEL 1, 47 BURELLI ST, WOLLONGONG, NSW 2500 Ph: (02) 4228 4133 Facsimile: (02) 4228 6811 ACN 003 936 981 This drawing is subject to COPYRIGHT. It remains the property of Cardno Pty Ltd	PROJECT TITLE		DRAWING TITLE			
					DESIGN BY	EPW	11/08/10		1:250		VINCENTIA DISTRICT CENTRE SHOPPING CENTRE PA VINCENTIA for FABCOT PTY LTD	Project No. 104016	Com No. 46	Drawing No. 46861	REV 0	
					DRAWN BY	CJG	11/08/10									
					DRAFTING CHECK	CJG	15/11/11									
					DESIGN CHECK	EPW	15/11/11									
					FINAL APPROVAL	EPW	15/11/11									
					FOR APPROVAL			HEIGHT DATUM AHD								