
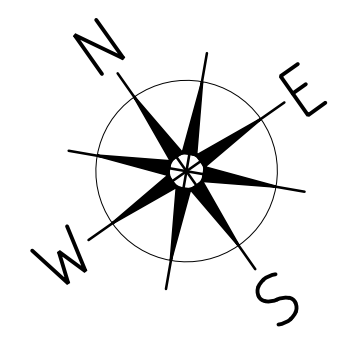


File Plotted: U:\2004\104-016-52 - MAK - BAYSWOOD - WOOL RD DETAILED DESIGN\DRAWING\BUILDS2001 - BBLC ACCESS AND CARPARK OPTIONS PLAN.DWG
August 16, 2010 9:57:01 c.m.
Xrefs: x:\04016-500_base.dwg

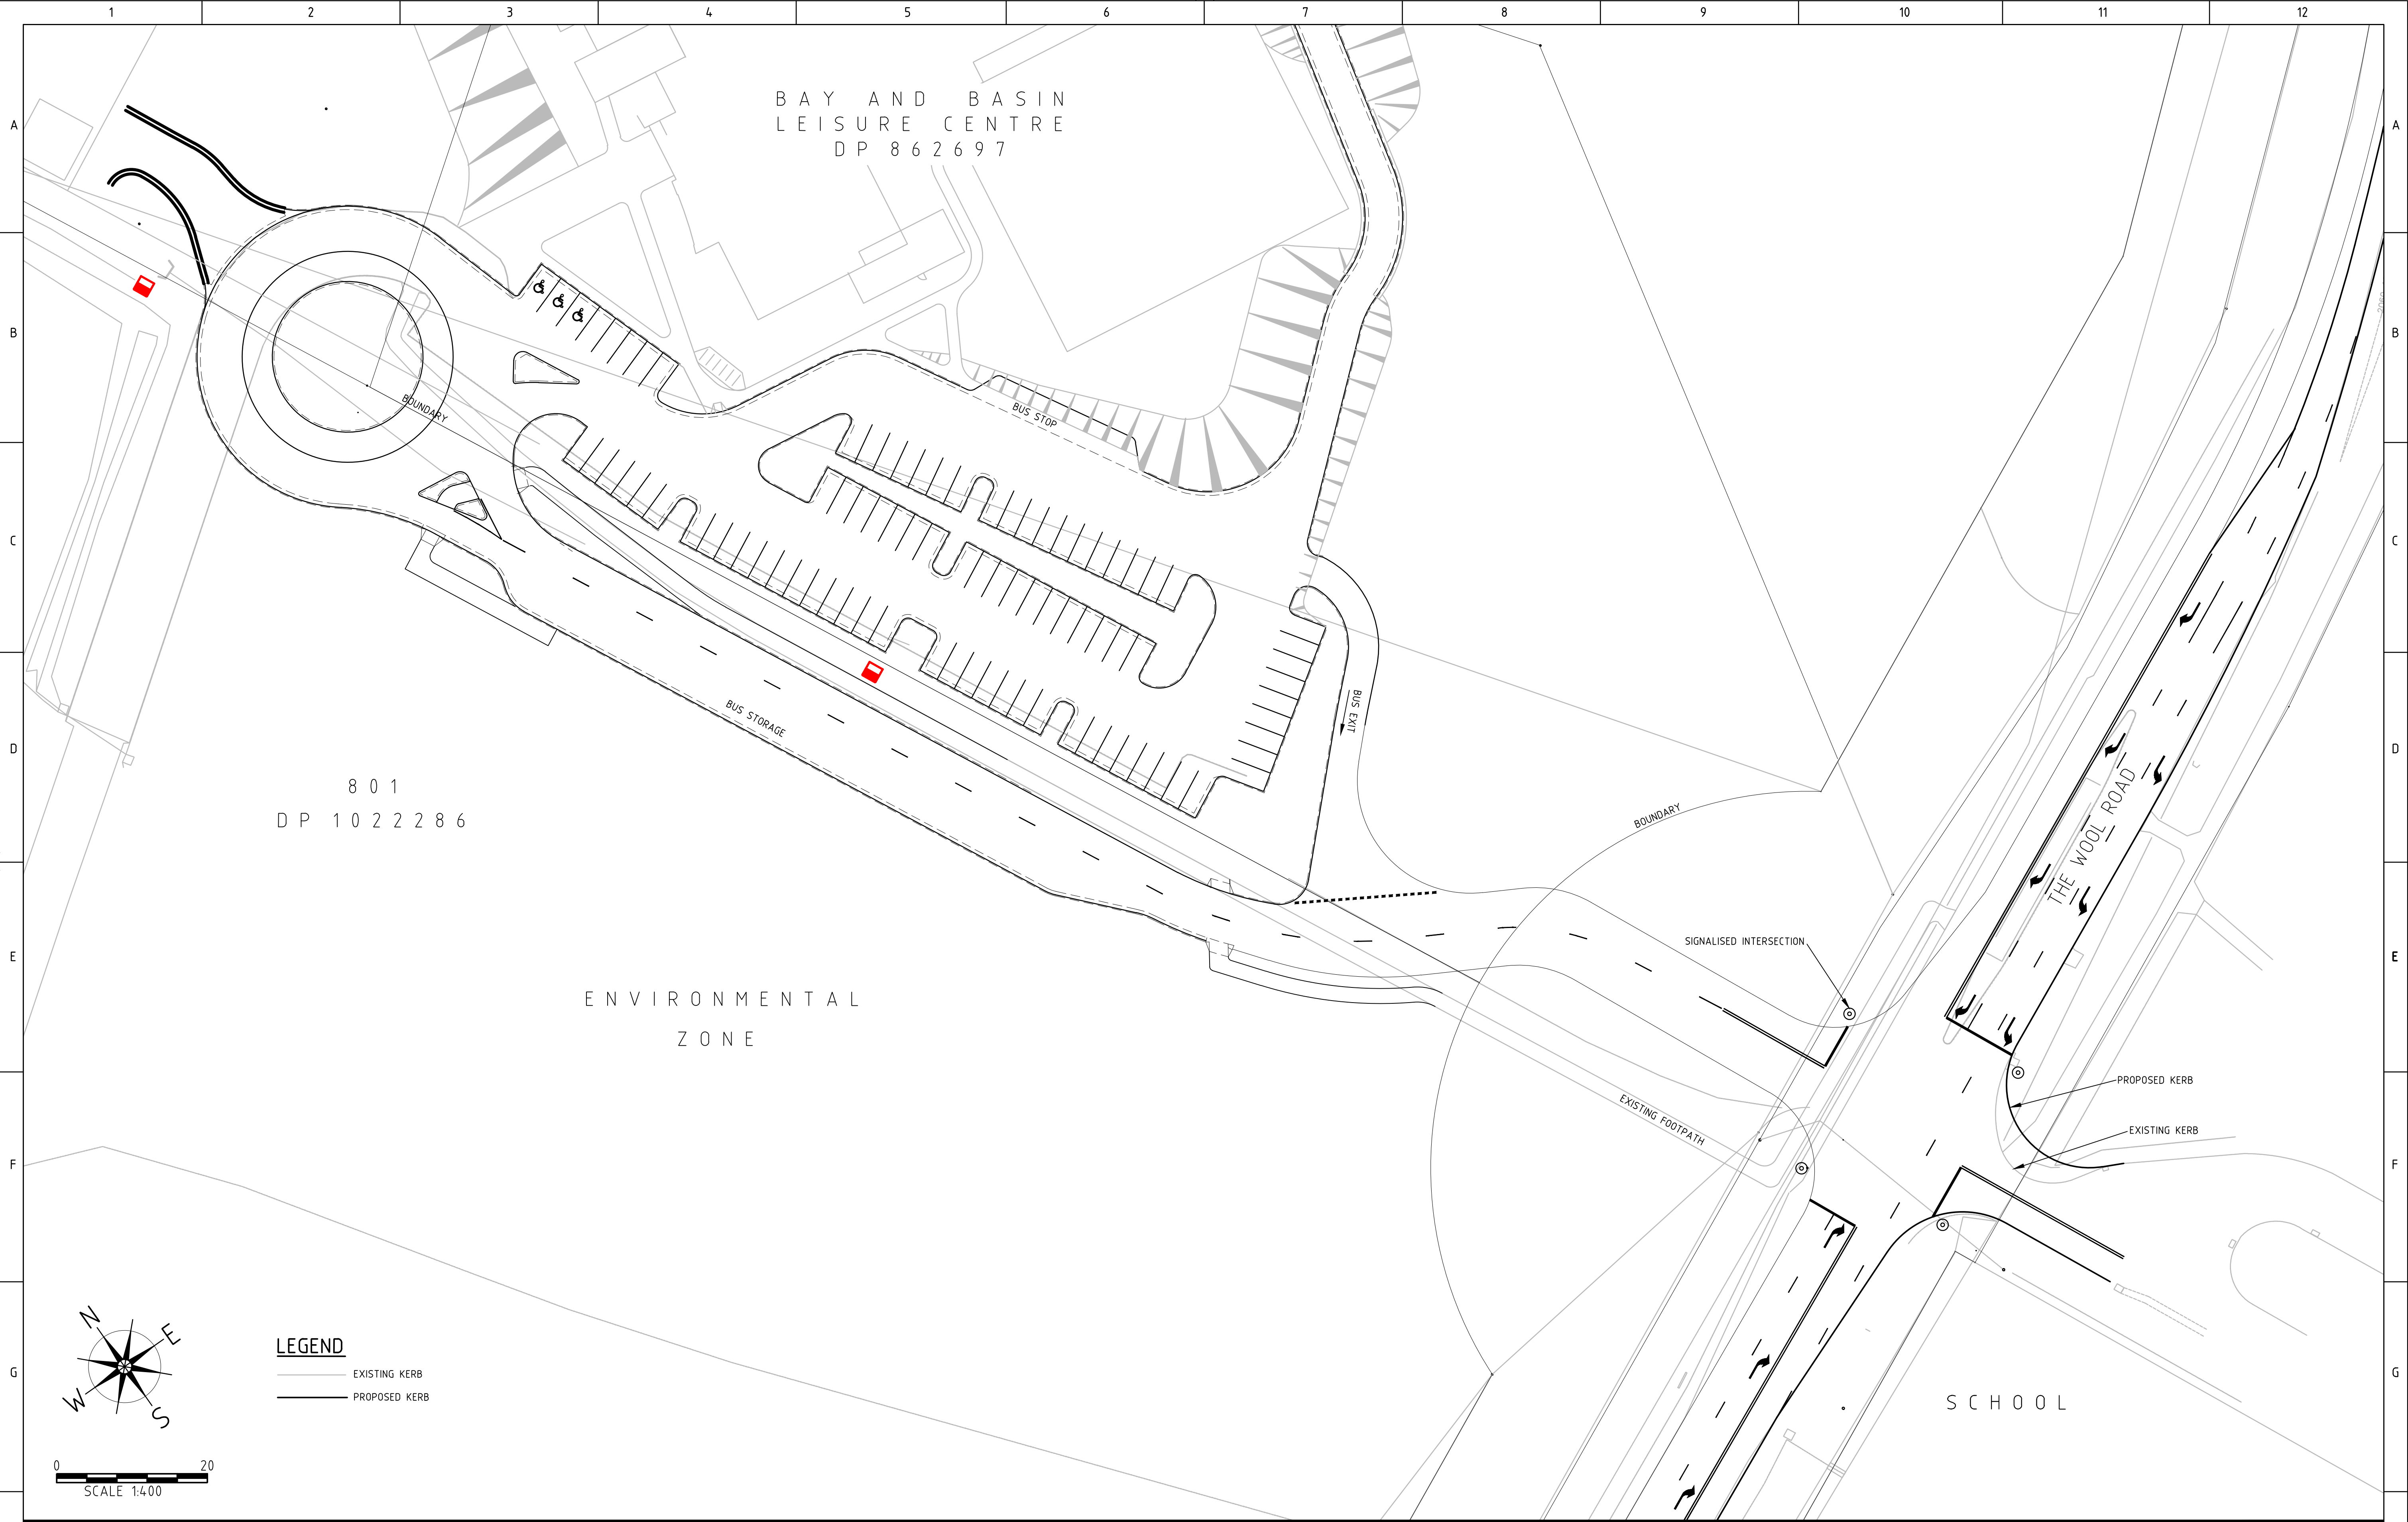

LEGEND	
	EXISTING KERB
	PROPOSED KERB

REV				DATE				BY				APP.				DETAILS				DRAWING STATUS				SCALE: (on A1 Original) 1:400 HEIGHT DATUM AHD				 Cardno Forbes Rigby Quality Systems 278 KEIRA STREET, WOLLONGONG, NSW 2500 Ph: (02) 4228 4133 Facsimile: (02) 4228 6811 ACN 003 936 981 This drawing is subject to COPYRIGHT. It remains the property of Forbes Rigby Pty Ltd				PROJECT TITLE VINCENTIA DISTRICT CENTRE EXTERNAL ROAD UPGRADES				DRAWING TITLE BBLC ACCESS CONCEPT PLAN			
DESIGN BY				AMW				26/06/13																															
DRAWN BY				AMW				26/06/13																															
DRAFTING CHECK																																							
DESIGN CHECK																																							
FINAL APPROVAL																																							
FOR INFORMATION																				Project No.				Com No.				Drawing No.				REV							
																				104016				52				1000				1							