


DO NOT SCALE IF IN DOUBT ASK

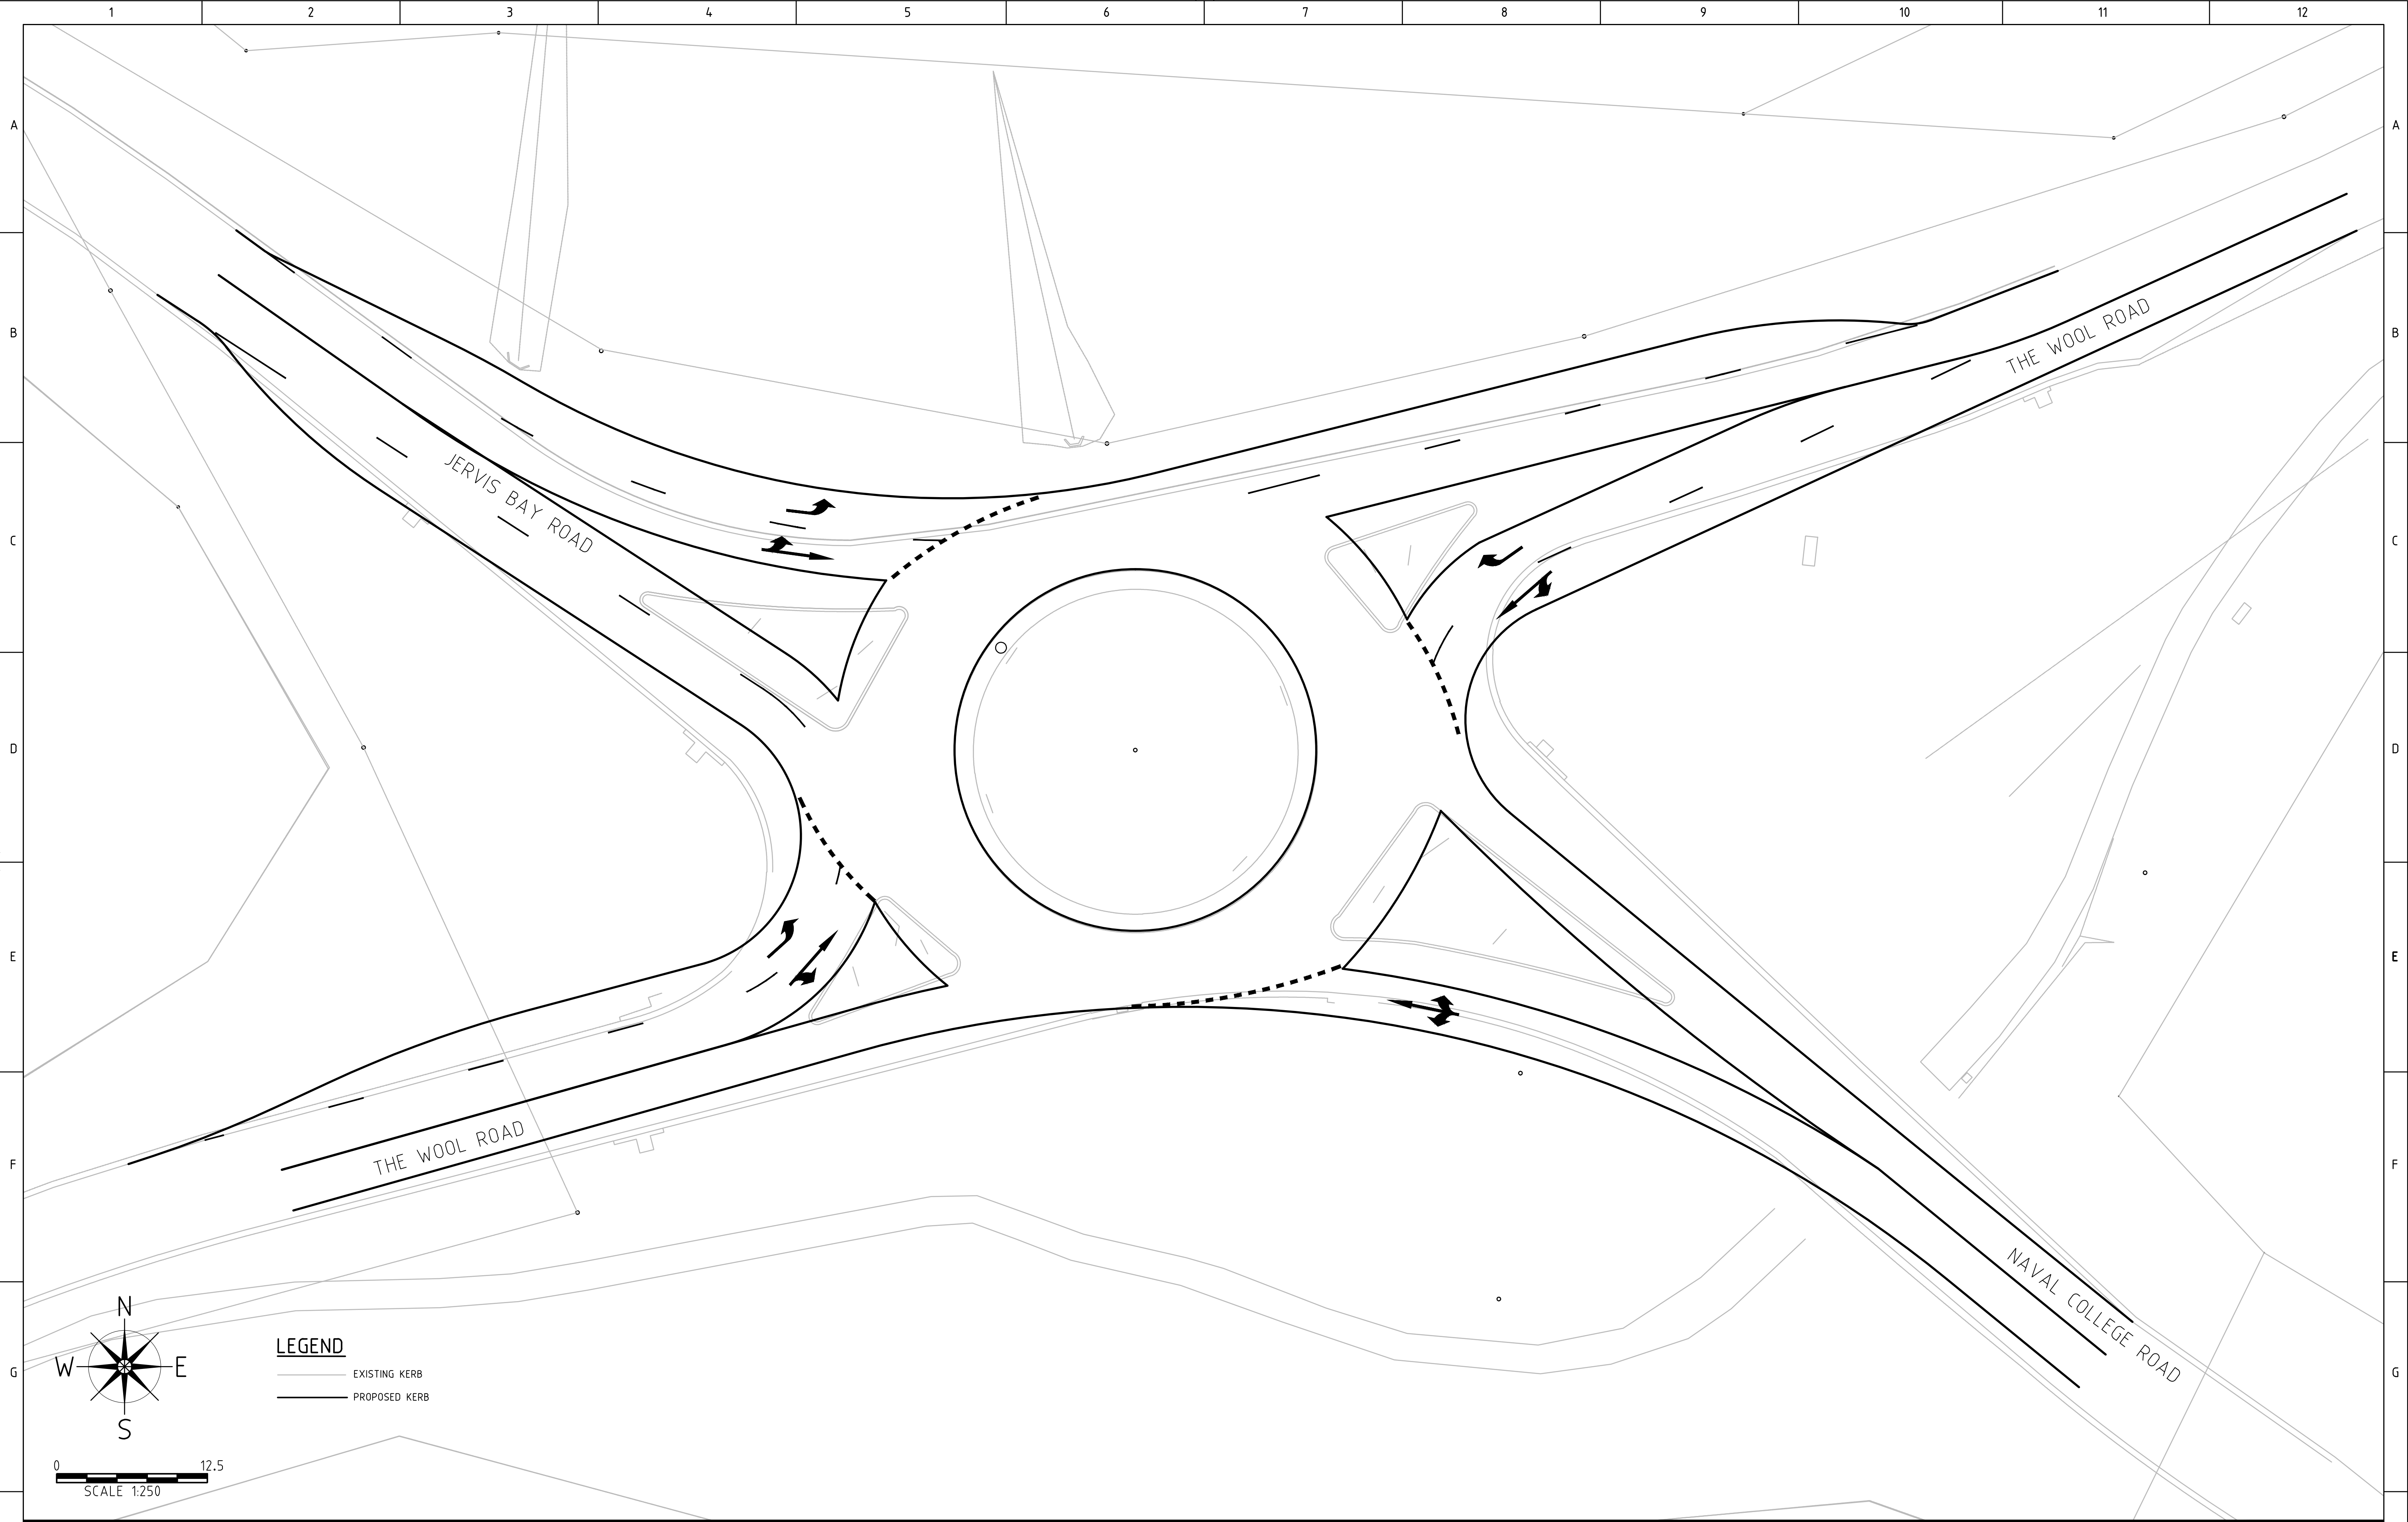

LEGEND

- EXISTING KERB
- PROPOSED KERB

REV	DATE	BY	APP.	DETAILS

DRAWING STATUS			
DESIGN BY	DAC	26/06/13	
DRAWN BY	DAC	26/06/13	
DRAFTING CHECK			
DESIGN CHECK			
FINAL APPROVAL			
FOR INFORMATION			

SCALE: (on A1 Original)	1:250
HEIGHT DATUM AHD	



278 KEIRA STREET, WOLLONGONG, NSW 2500  
Ph: (02) 4228 4133 Facsimile: (02) 4228 6811 ACN 003 936 981  
This drawing is subject to COPYRIGHT. It remains the property of Forbes Rigby Pty Ltd

PROJECT TITLE
VINCENTIA DISTRICT CENTRE EXTERNAL ROAD UPGRADES

DRAWING TITLE

TWR ROUNDABOUT  
CONCEPT PLAN

Project No.	Com No.	Drawing No.	REV
104016	52	1001	1