


1 ELEVATION
NORTH ELEVATION - ARBOUR WAY

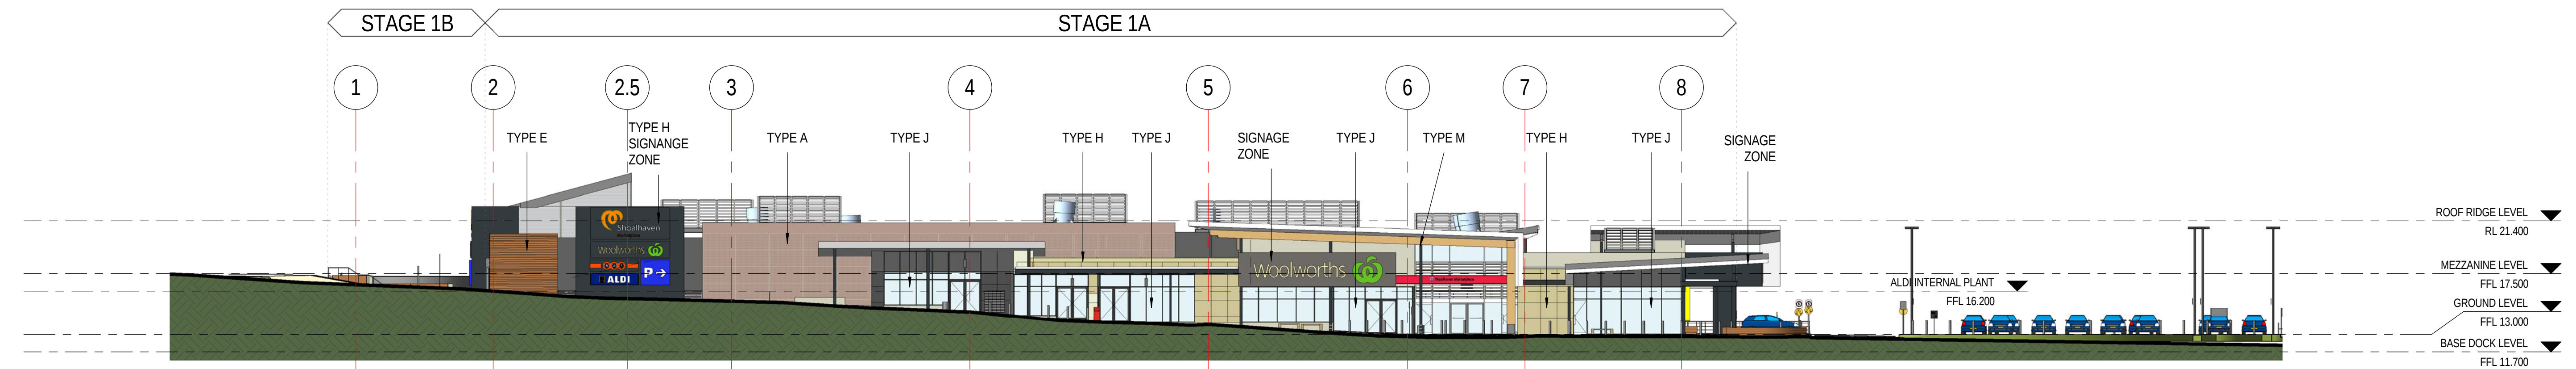

2 ELEVATION
SOUTH ELEVATION - SKIFF WAY