


1 ELEVATION
WEST ELEVATION - MOONA CREEK ROAD

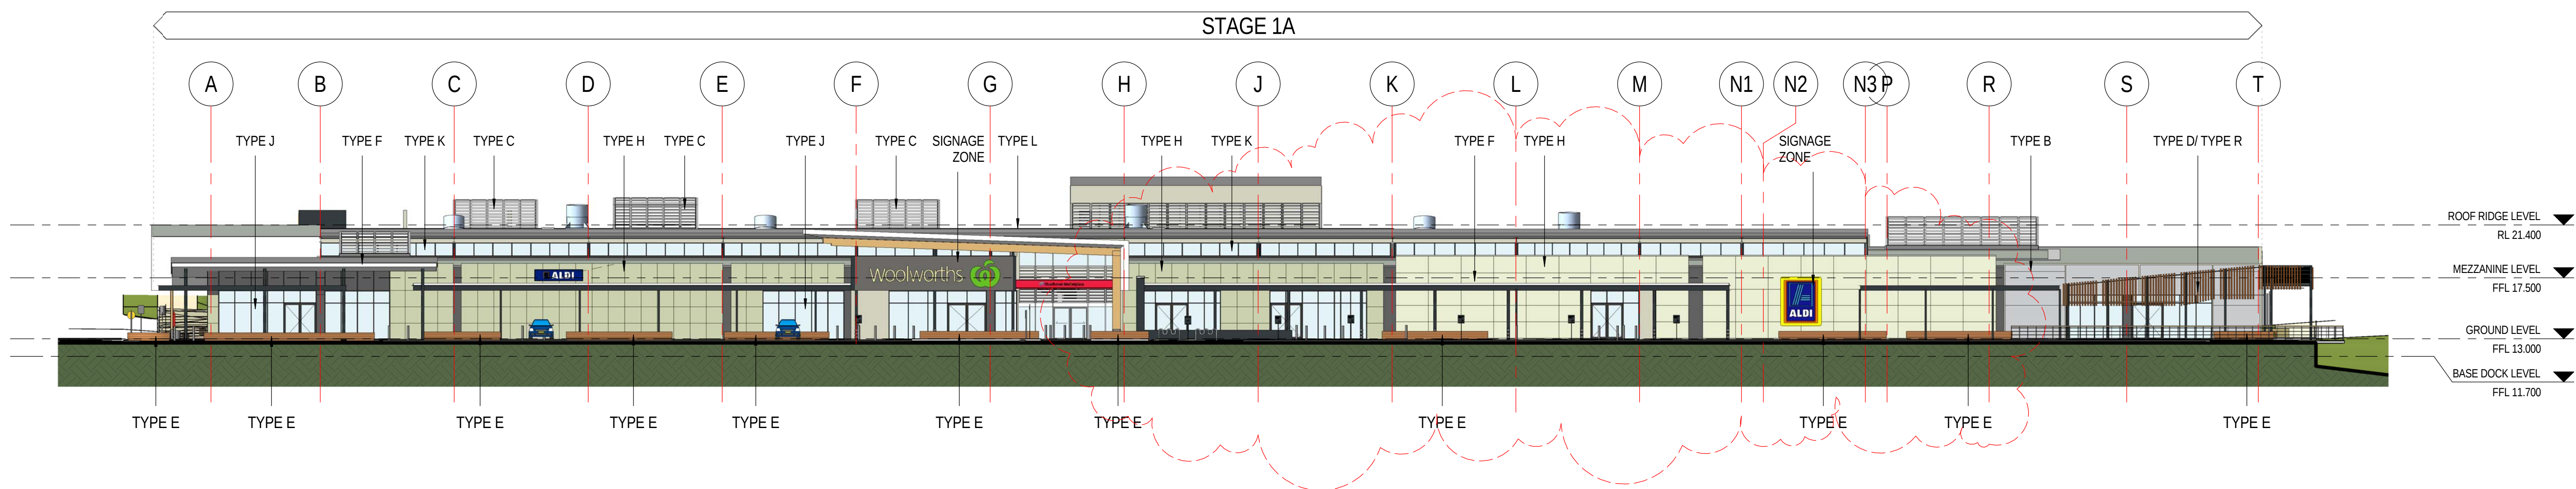

2 ELEVATION
EAST ELEVATION