


DATE PLOTTED: 14 July 2014 9:57 AM BY: SHAUN ARMSTRONG

JOINS SHEET 82014088-01-C1004

JOINS SHEET 82014088-01-C1003

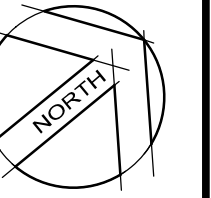

ARCADE
FFL 13.000

PROPOSED
RETAINING WALL

ROOF WATER
COLLECTION POINT

EMERGENCY ACCESS WAY

STAGE 2
(FUTURE DEVELOPMENT)

LEGEND:

- 30.0 ——— DESIGN CONTOURS
- 30.0 ——— EXISTING CONTOURS
- - - - - STAGE BOUNDARY/LIMIT OF WORKS
- [Pattern] PROPOSED BUILDING HATCH
- [Blue dashed line] PROPOSED STORMWATER LINE
- [Hatched line] PROPOSED RETAINING WALLS
- ORL:13.000 PROPOSED DESIGN SPOT LEVELS
- [Line with dots] PROPOSED HABITAT FENCE
- KO PROPOSED KERB ONLY
- KG PROPOSED KERB AND GUTTER
- T ——— EXISTING TELSTRA LINE
- E ——— EXISTING ELECTRICAL LINE
- W ——— EXISTING WATER LINE
- EXISTING POWER POLE

0 5 10 15 20 25m
SCALE 1:250 @A1

CARPARK LAYOUT AND DRAINAGE LAYOUT
SCALE 1:250



© Cardno Limited All Rights Reserved.
This document is produced by Cardno Limited solely for the benefit of and use by the client in accordance with the terms of the retainer. Cardno Limited does not and shall not assume any responsibility or liability whatsoever to any third party arising out of any use or reliance by third party on the content of this document.



Drawn	SCA	Date	6/06/2014
Checked	JMW	Date	23/06/2014
Designed	AMW	Date	5/06/2014
Verified	MAR	Date	20/06/2014
Approved	EPW	Date	20/06/2014

Client WOOLWORTHS PTY LTD
Project VINCENTIA DISTRICT CENTRE
SHOPPING CENTRE - STAGE 1
Title CARPARK LAYOUT AND DRAINAGE LAYOUT
SHEET 4 OF 4

Status	FOR TENDER ONLY NOT TO BE USED FOR CONSTRUCTION PURPOSES		
DATUM	AHD	Scale	1:250
Drawing Number	82014088-01-C1005		Revision
			B

Rev.	Date	Description	Des.	Verif.	Appd.
B	14/07/2014	REVISED ISSUE FOR TENDER	SCA	MAR	EPW
A	20/06/2014	ISSUED FOR TENDER	SCA	MAR	EPW

XREF's: x_title Block; x_Base layout; x_Existing contours; x_Viewports; x_Existing Services; x_Stormwater_Layout
CAD File: U:\FY14\088_Vincenia Shopping Centre\Drawings\Build\82014088-01-C1005.dwg