


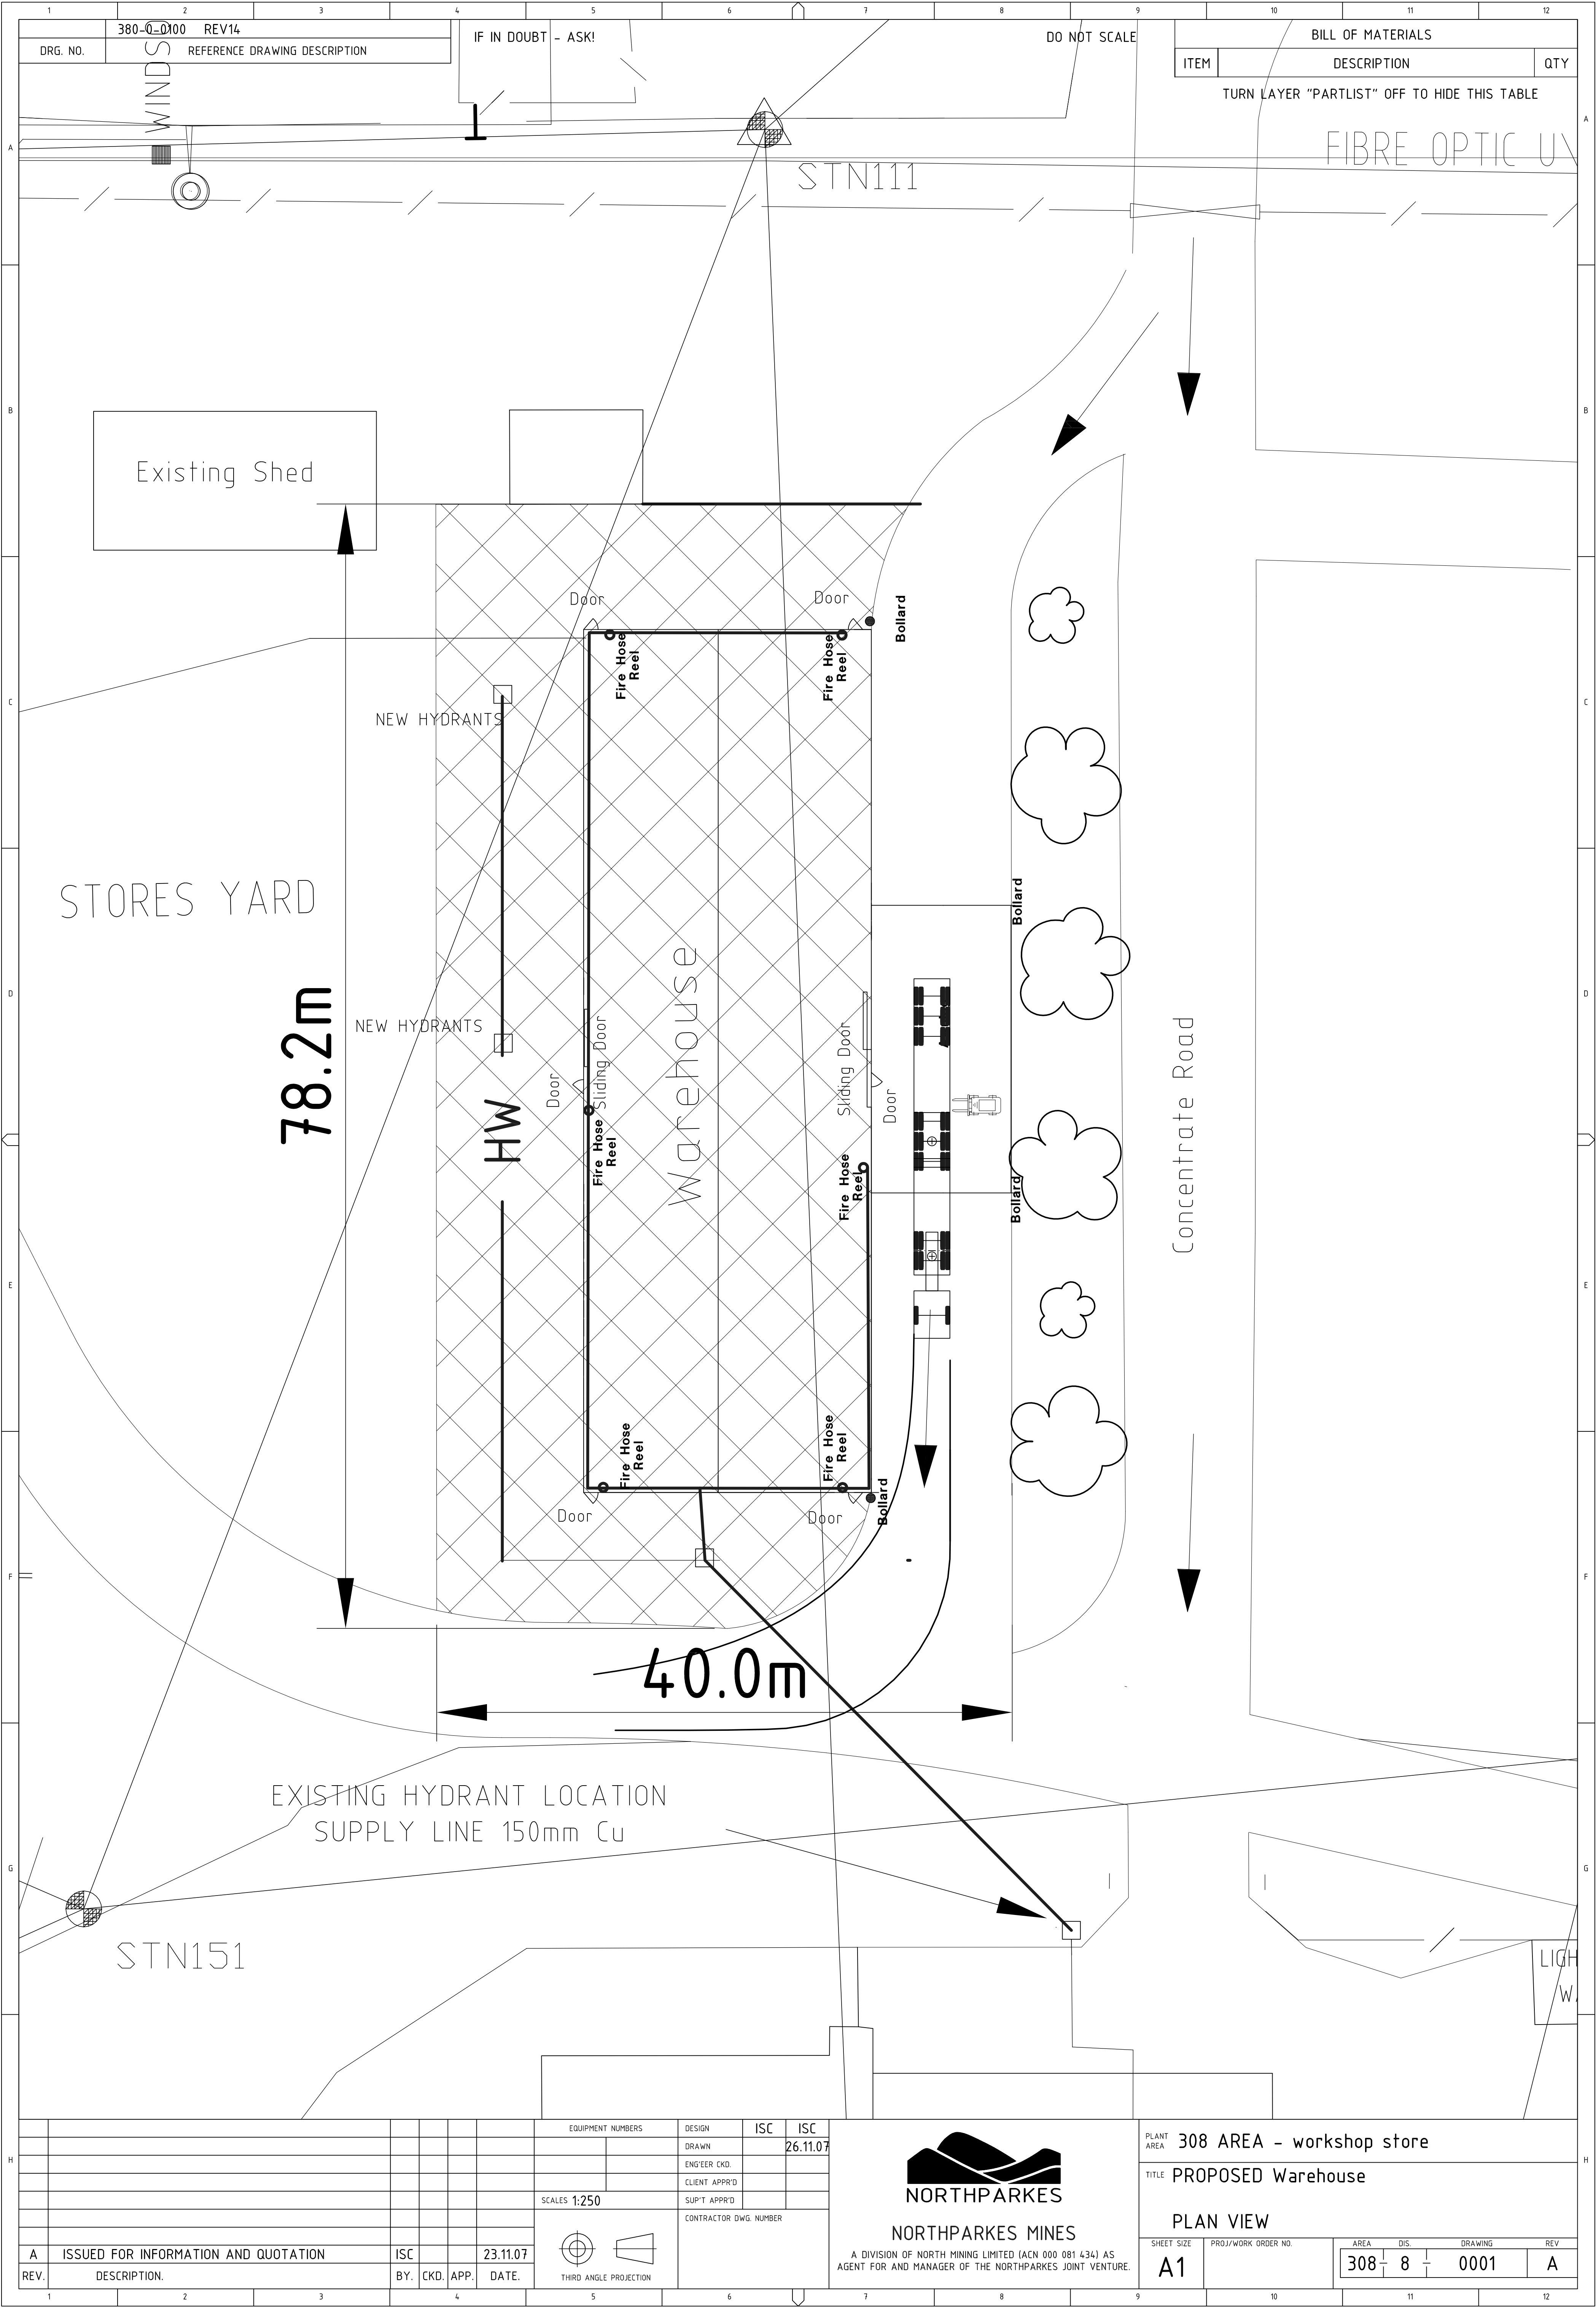

DRG. NO.	380-0-0100	REV14
REFERENCE DRAWING DESCRIPTION		

IF IN DOUBT - ASK!	DO NOT SCALE
--------------------	--------------

BILL OF MATERIALS		
ITEM	DESCRIPTION	QTY

TURN LAYER "PARTLIST" OFF TO HIDE THIS TABLE

REV.	A	ISSUED FOR INFORMATION AND QUOTATION	ISC		23.11.07
DESCRIPTION.		BY.	CKD.	APP.	DATE.

EQUIPMENT NUMBERS	DESIGN	ISC	ISC
	DRAWN		26.11.07
	ENGINEER CKD.		
	CLIENT APPRD		
	SUP'T APPRD		
CONTRACTOR DWG NUMBER			
SCALES 1:250			
THIRD ANGLE PROJECTION			

NORTH PARKES

NORTH PARKES MINES

A DIVISION OF NORTH MINING LIMITED (ACN 000 081 434) AS
AGENT FOR AND MANAGER OF THE NORTH PARKES JOINT VENTURE.

PLANT AREA	308 AREA - workshop store				
TITLE	PROPOSED Warehouse				
PLAN VIEW					
SHEET SIZE	PROJ/WORK ORDER NO.	AREA	DIS.	DRAWING	REV
A1		308	8	0001	A