


PROPOSED LOT LAYOUT
SCALE 1:800

LEGEND:

----- STAGE BOUNDARY

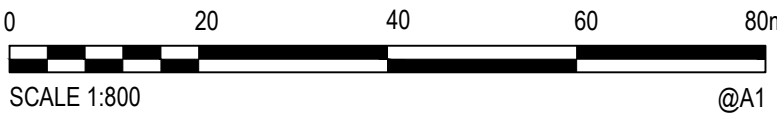

Rev.	Date	Description	Des.	Verif.	Appd.
2	27/06/2016	STAGE BOUNDARY AMENDED	MAH	JRO	EPW
1	10/06/2016	ISSUED FOR INFORMATION	MAH	JRO	EPW

© Cardno Limited All Rights Reserved.
This document is produced by Cardno Limited solely for the benefit of and use by the client in accordance with the terms of the retainer. Cardno Limited does not and shall not assume any responsibility or liability whatsoever to any third party arising out of any use or reliance by third party on the content of this document.



Cardno
Shaping the Future

Cardno (NSW/ACT) Pty Ltd | ABN 95 001 145 035
Level 1, 47 Burrelli Street
Wollongong NSW 2500
Tel: 02 4228 4133 Fax: 02 4228 6811
Web: www.cardno.com.au

Drawn MAH	Date 10/06/2016	Client WAKEFIELD ASHURST DEVELOPMENTS PTY LTD
Checked	Date	Project BAYSWOOD VICENTIA RESIDENTIAL
Designed SCA	Date 9/06/2016	Subdivision SUBDIVISION STAGE 14-16
Verified JRO	Date 10/06/2016	Title PROPOSED LOT DIMENSIONS
Approved		
Status FOR INFORMATION ONLY		NOT TO BE USED FOR CONSTRUCTION PURPOSES
DATUM AHD	Scale 1:800	Size A1
Drawing Number 82014047-11-SK003	Revision 2	