



- GENERAL NOTES
- ALL DIMENSIONS AND EXISTING CONDITIONS SHALL BE CHECKED AND VERIFIED BY THE CONTRACTOR BEFORE PROCEEDING WITH THE WORK
 - ALL LEVELS RELATIVE TO 'AUSTRALIAN HEIGHT DATUM'
 - DO NOT SCALE DRAWINGS. USE FIGURED DIMENSIONS ONLY

KEY PLAN

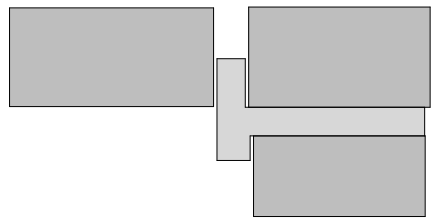

LEGEND

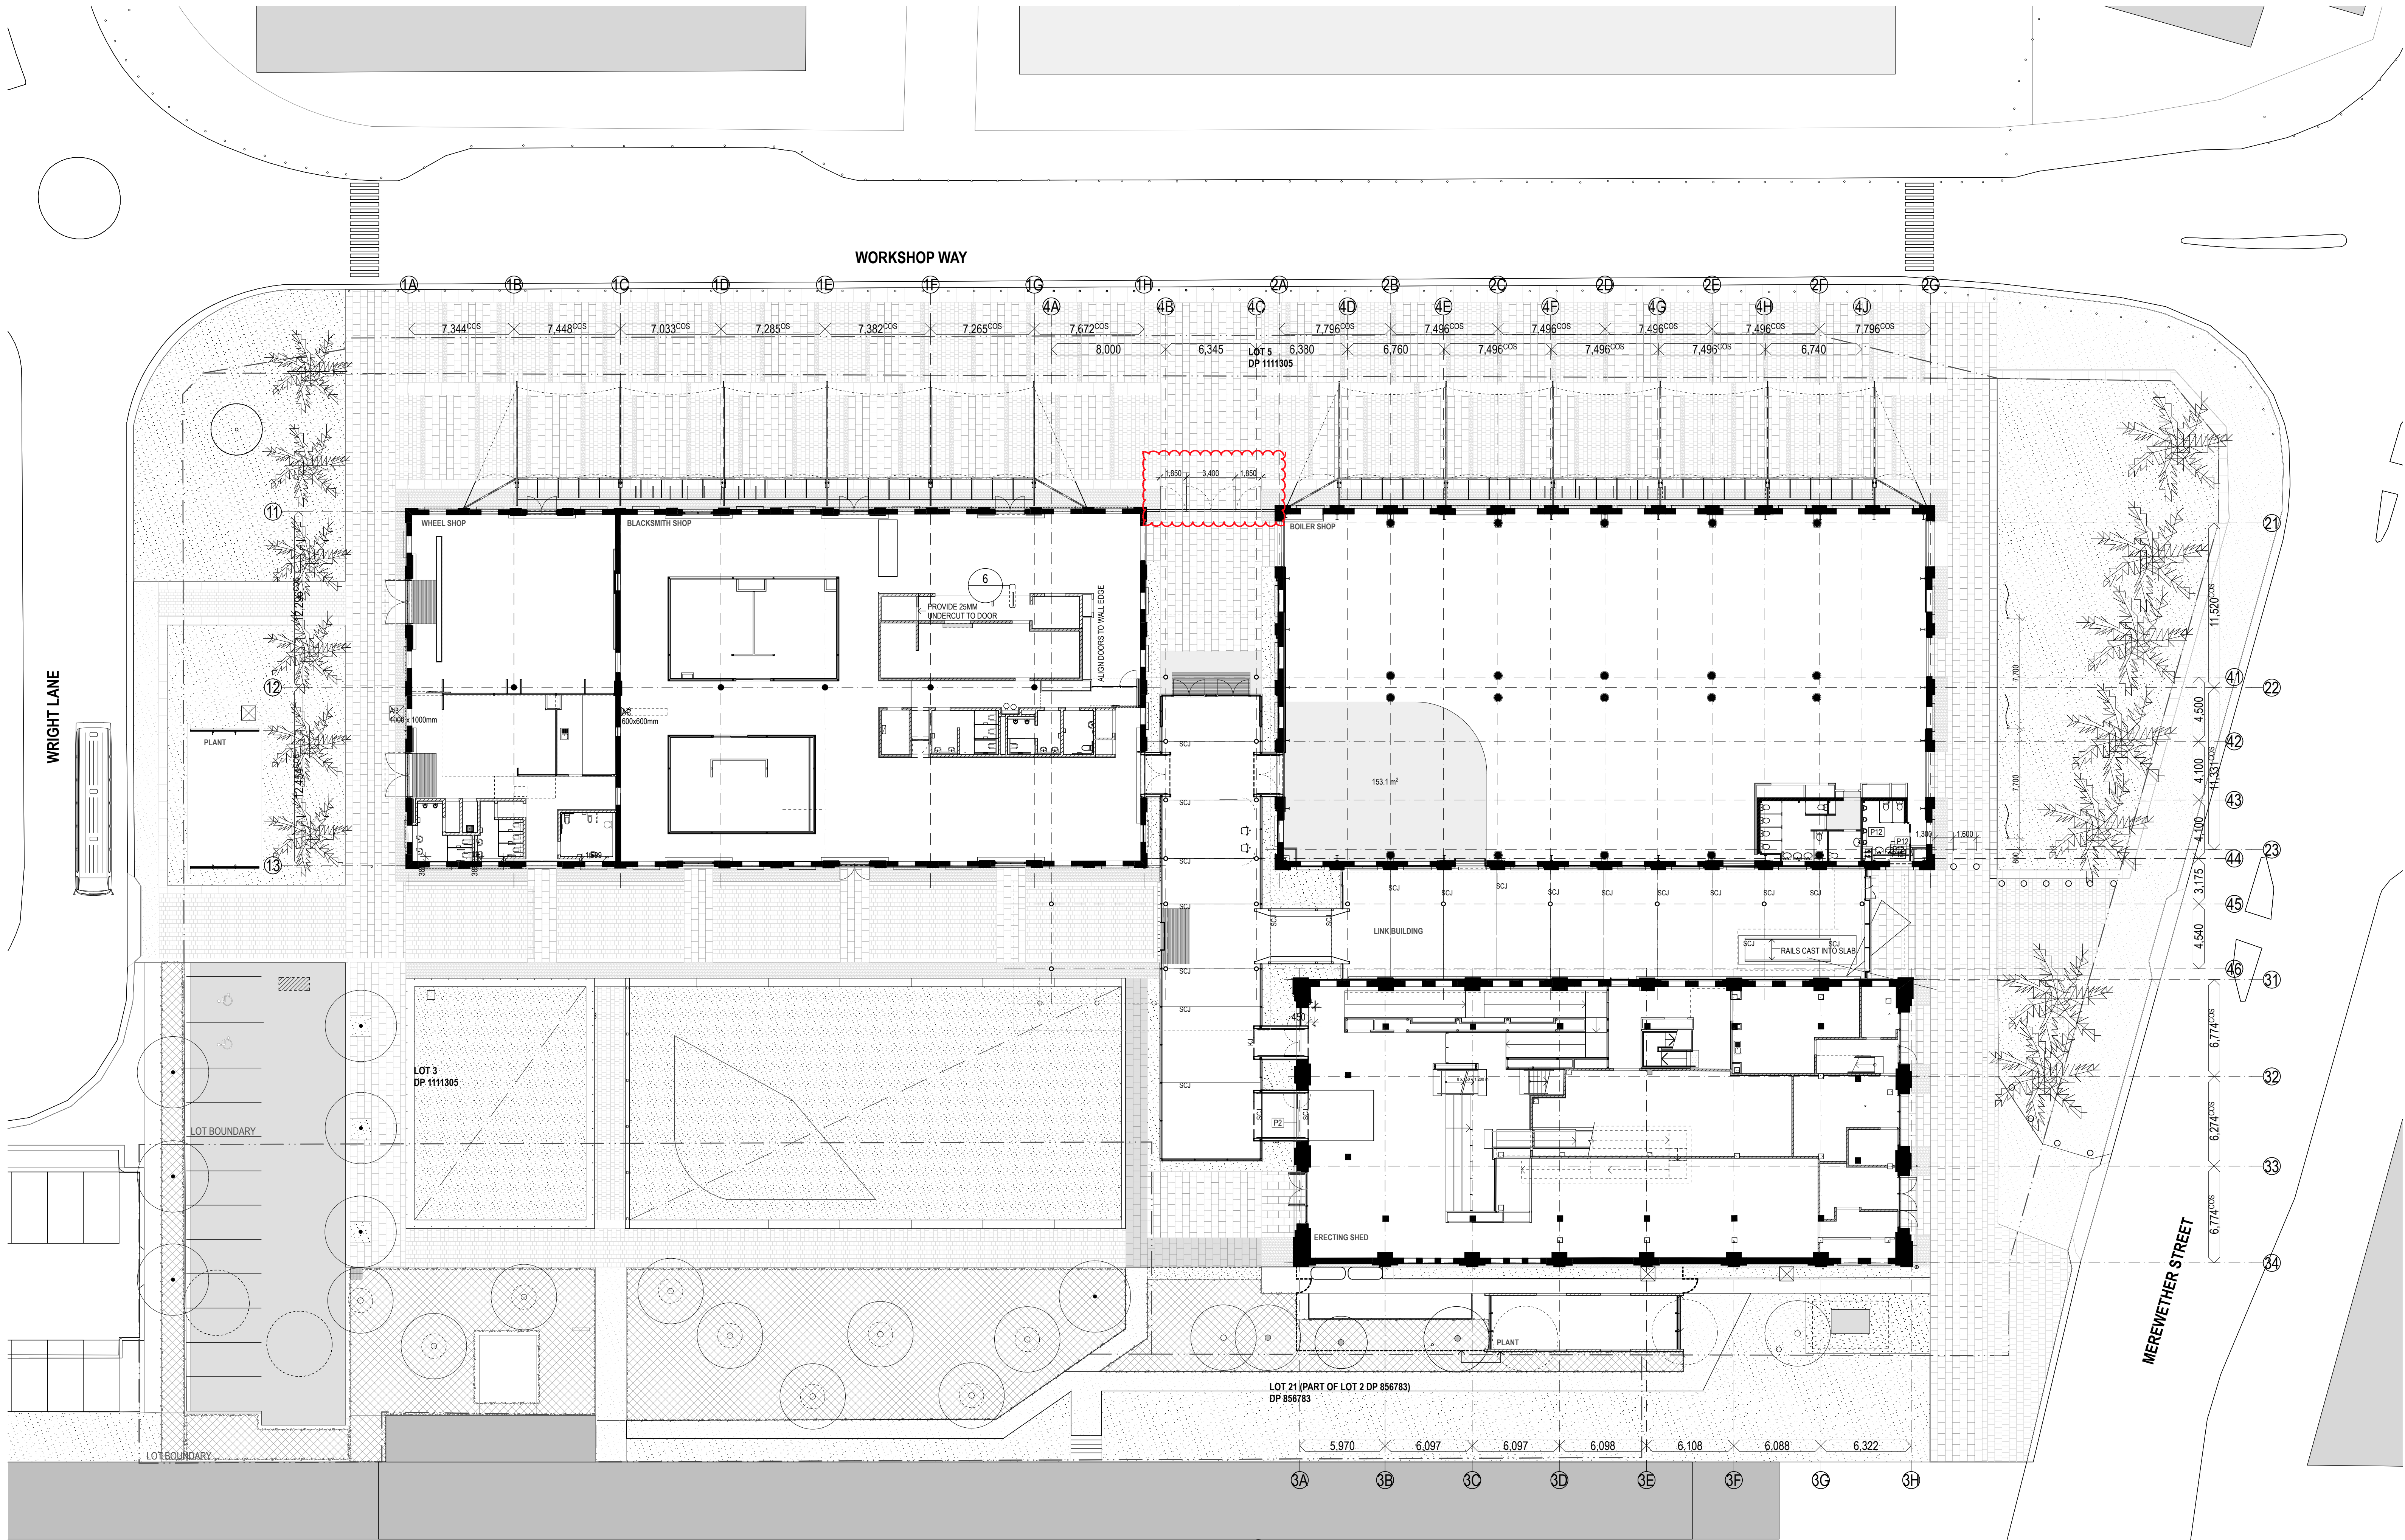

01	14-07-11	UPDATED CONSTRUCTION ISSUE	DK
02	17-03-10	introduction of gate FOR CONSTRUCTION ISSUE	MF
REV	DATE	DESCRIPTION	BY

fjmt
francis-jones morehen thorp

SYDNEY
Level 5 MCA, 140 George Street
Sydney NSW 2000 Australia
T 61 2 9251 7077
F 61 2 9251 7072
E fjmt@fjmt.com.au
W www.fjmt.com.au

PROJECT
NEWCASTLE REGIONAL MUSEUM
6, Workshop Way
Newcastle
for NEWCASTLE CITY COUNCIL

TITLE
GENERAL ARRANGEMENTS (Site & Reference Plan)
Ground Level Reference Plan

SCALE	1:200	DRAWN	MF	PROJECT CODE
DATE	14/04/2011	APPROVED	EC	CONNRM

SHEET NO.
171.010

FOR CONSTRUCTION